

PROJECT NAME:

SKYLINE VILLAGES
CARGO - COFFEE SHOP
BUILDING A1

NOTICE. THE DESIGNER
ISSUES ALL TECHNICAL
NOTES, SPECIFICATIONS AND
OR COMMERCIALLY DEVELOP-
MENTAL INFORMATION
HEREIN. NO OTHER
DOCUMENTS WILL BEER IN
CONNECTION WITH THE
DESIGN. THE DESIGNER
TAKES NO RESPONSIBILITY
FOR THE ACCURACY OF THE
INFORMATION CONTAINED
HEREIN. THE USER OF
THESE PLANS AGREES TO
MAINTAIN THEM AS
AVAILABLE FOR LIMITED
PERIODS OF TIME
FOR THE PROPOSED
PROJECT. INFORMATION
ADDITIONALLY OBTAINED
FROM THE DESIGNER IS A
SHOWING AND DESCRIBED HEREIN.
NOTES, SPECIFICATIONS, AND
OTHER INFORMATION ARE
OFFERED IN WHOLE OR IN PART,
WITH THE UNDERSTANDING
THAT THE DESIGNER
REMAINS FREE TO
REVISOR TO REVISOR AND
AS-SHALL OR ADVANCE

PROJECT NO.: SKYLINE VILLAGE
LAST ISSUE DATE: _____
BY: C IKD: _____


FILE: TOTAL -DWD.DWG

SHEET

A4.01



- ① ICE MAKER MACHINE
- ② STAINLESS STEEL WORK TABLE
- ③ THREE COMPARTMENT STAINLESS STEEL SINK
- ④ KNOCK BOX
- ⑤ UNDERCOUNTER FRIEDGE
- ⑥ ESPRESSO MACHINE
- ⑦ STAINLESS STEEL DROP-IN ICE BIN
- ⑧ COFFEE GRINDER
- ⑨ SINGLE SINK
- ⑩ DIPPER WELL
- ⑪ BLENDERS
- ⑫ TRASH
- ⑬ COLD BREW NITRO COFFEE
- ⑭ UNDERTOP STORAGE SPACE
- ⑮ CUP HOLDER
- ⑯ DRIP COFFEE MAKER
- ⑰ P.O.S.
- ⑱ WALKING COOLER
- ⑲ WALKING FREEZER
- ⑳ SPACE AVAILABLE
- ㉑ SHOWCASE FOR PASTERY
- ㉒ SHOWCASE FOR PASTERY
- ㉓ COFFEE STATION
- ㉔ REFRIGERATOR SHOWCASE

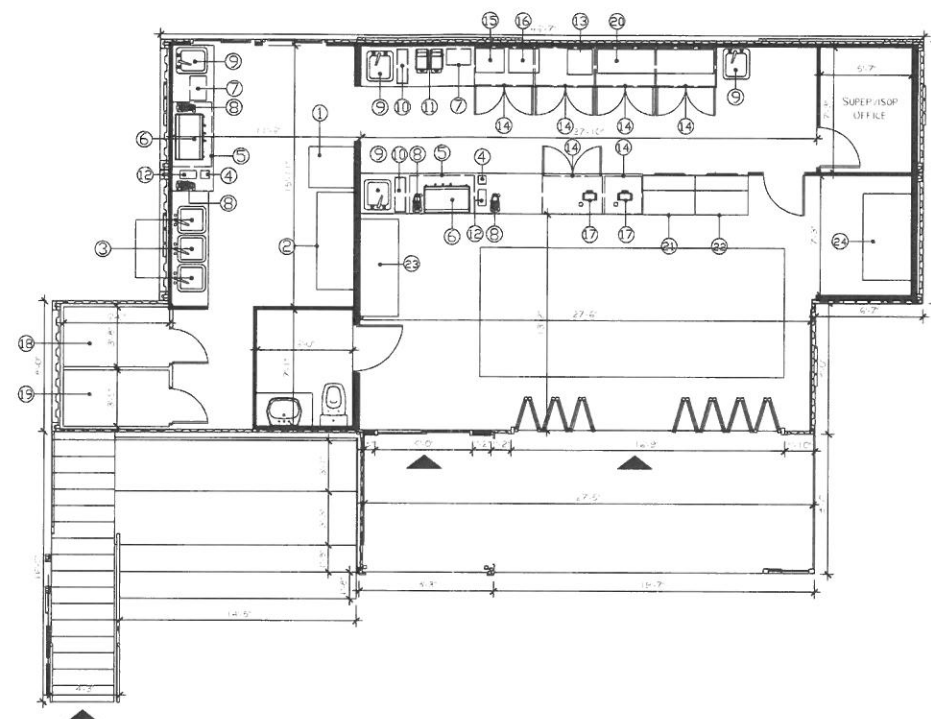

FLOORPLAN LEVEL 1

PROJECT:
SKYLINE VILLAGES
QARGO - COFFEE SHOP
BUILDING A1

DESIGNER
JERONIMO ARIAS

NOTES:

MODIFICATIONS:

DESIGNED BY:
JERONIMO ARIAS G.
SIGNATURE:

CONTENTS:
FLOORPLAN
LEVEL I

VERIFIED BY:
JUAN OSSA
SIGNATURE:

APOVED BY:
MARK BASS
FIRMA:

DIGITALIZED BY:
JERONIMO ARIAS G.

SCALE: 1:50

FECHA DIGITALIZACIÓN:
9/13/2020


VERSION:	01
----------	----

PRINTED DATE:

PLAN
No:

A4.01

FORMAT VERSION: 01
FECHA: 08/19/2019

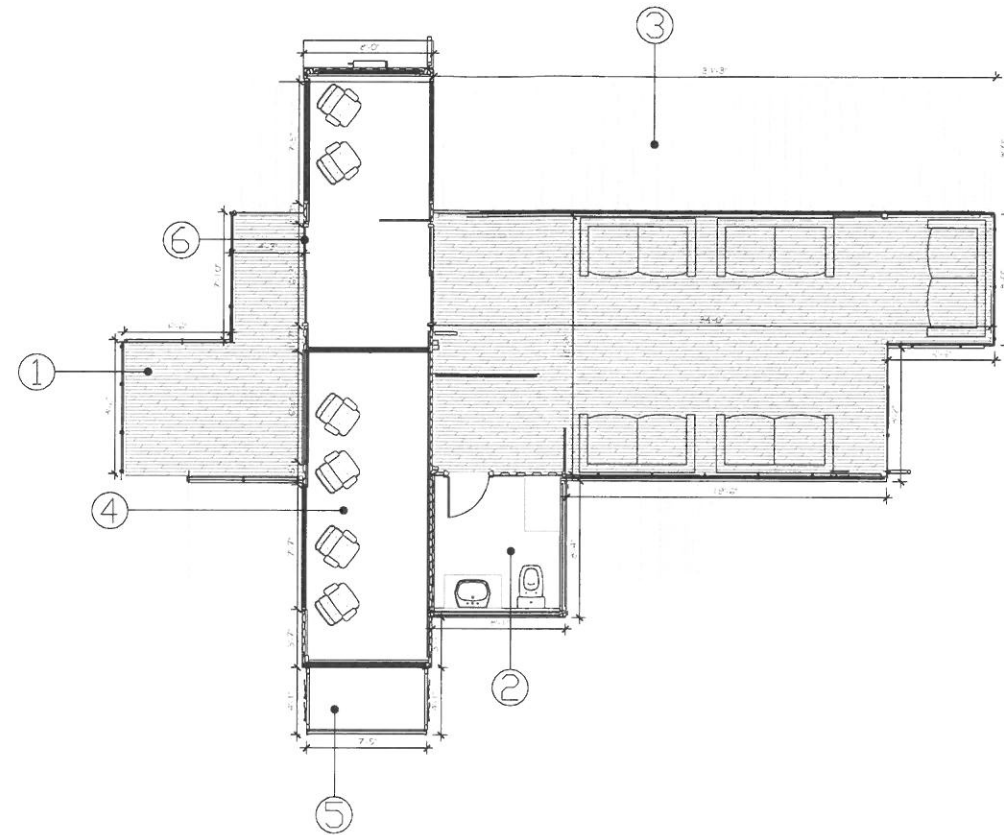

FLOORPLAN LEVEL 2

PROJECT: SKYLINE VILLAGES CARGO - COFFEE SHOP BUILDING A1	NOTES:	MODIFICATIONS:	DESIGNED BY: JERONIMO ARIAS G. SIGNATURE:	VERIFIED BY: JUAN OSSA SIGNATURE:	DIGITALIZED BY: JERONIMO ARIAS G.	PLAN No:
DESIGNER JERONIMO ARIAS			CONTENTS: FLOORPLAN LEVEL 2	APOOVED BY: MARK BASS FIRMA:	SCALE: 1:50	VERSION: 01
					FECHA DIGITALIZACIÓN: 9/13/2020	PRINTED DATE:
						FORMAT VERSION: 01 FECHA: 08/19/2019

STAMP

PROJECT NAME:

Skyline Village
Tentative Tract Map 37691
City of Corona

SHEET TITLE

SKYLINE VILLAGES
CARGO - COFFEE SHOP
BUILDING A1

[illegible]

PROJECT NO.:	SKYLINE VILLAGE
LAST ISSUE DATE:	
BY: CH	IKD:


FILE: TOTAL -DWD.DWG

SHEET


A4.02

C:\USERS\LENOVO\DESKTOP\CARDO COFFEE ARCHITECTURAL DRAWINGS.DWG

QARGO
COFFEE

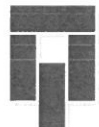

- ① GLASS PERGOLA
- ② SKYLIGHT
- ③ CONTAINER ROOF
- ④ RETRACTABLE PERGOLA
- ⑤ BULBS LIGHTING

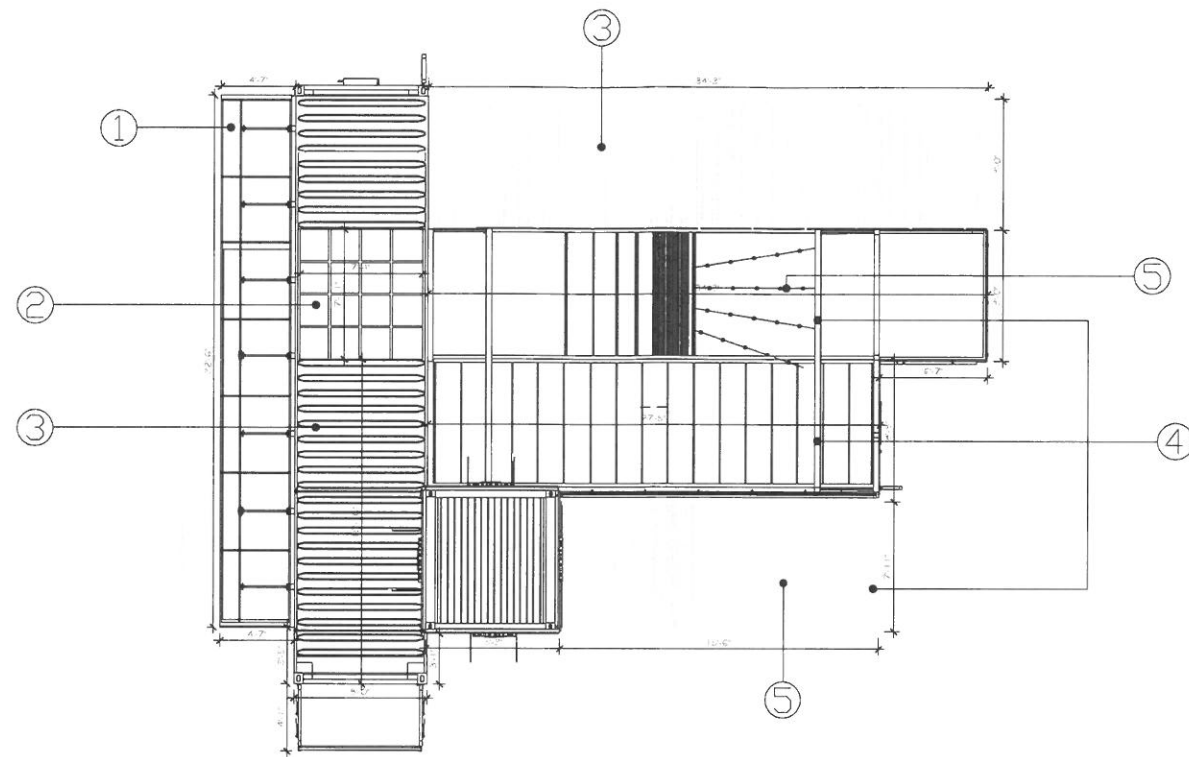


FLOORPLAN ROOFING

PROJECT: SKYLINE VILLAGES QARGO - COFFEE SHOP BUILDING A1	NOTES:	MODIFICATIONS:	DESIGNED BY: JERONIMO ARIAS G. SIGNATURE:	VERIFIED BY: JUAN OSSA SIGNATURE:	DIGITALIZED BY: JERONIMO ARIAS G.	PLAN No:
DESIGNER JERONIMO ARIAS			CONTENTS: FLOORPLAN ROOFING	APOOVED BY: MARK BASS FIRMA:	SCALE: 1:50 VERSION: 01 FECHA DIGITALIZACIÓN: 9/13/2020 PRINTED DATE:	A4.03 FORMAT VERSION: 01 FECHA: 08/19/2019

STAMP
PROJECT NAME: Skyline Village Tentative Tract Map 37691 City of Corona
SHEET TITLE SKYLINE VILLAGES QARGO - COFFEE SHOP BUILDING A1
PROJECT NO.: LAST ISSUE DA: BY: C- IKO:
FILE: TOTAL -DWG DWG
SHEET A4.03


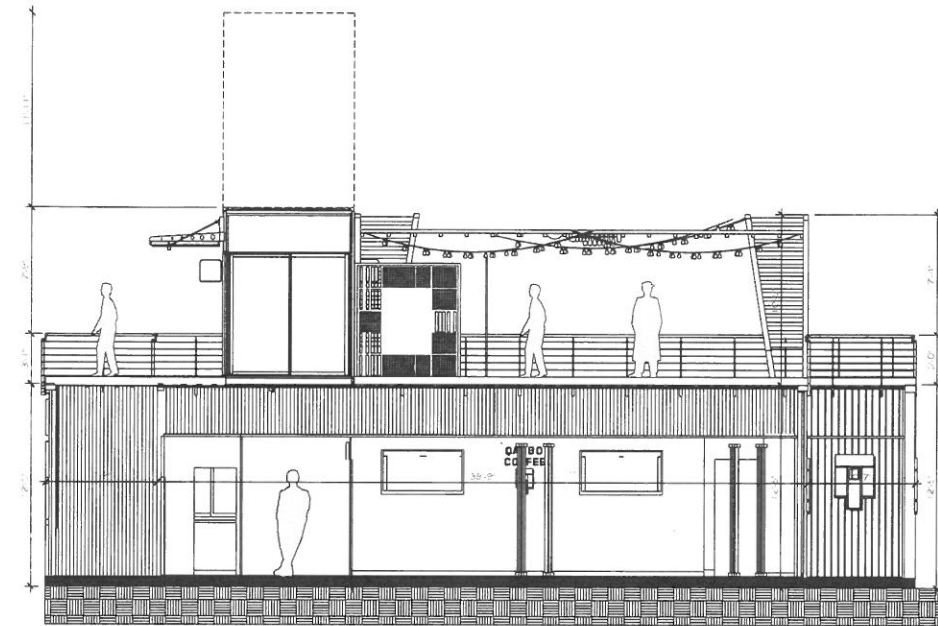

STAMP

PROJECT NAME:

Skyline Village
Tentative Tract Map 37691
City of Corona

SHEET TITLE

SKYLINE VILLAGES
QARGO - COFFEE SHOP
BUILDING A1

[illegible]

PROJECT NO.:	SKYLINE VILLAGE
LAST ISSUE DATE:	
BY: C	IKD:

FILE: TOTAL -DWD.DWG

SHEET

A4.04

W 16.1647.1.06 C:\USERS\LENOVO\DESKTOP\GARGO COFFEE ARCHITECTURAL DRAWINGS.DWG

QARGO
COFFEE



CROSS SECTION VIEW

PROJECT:
SKYLINE VILLAGES
QARGO - COFFEE SHOP
BUILDING A1

DESIGNER
JERONIMO ARIAS

NOTES:

MODIFICATIONS:

DESIGNED BY:
JERONIMO ARIAS G.
SIGNATURE:

VERIFIED BY:
JUAN OSSA
SIGNATURE:

DIGITALIZED BY:
JERONIMO ARIAS G.

SCALE: 1:50

VERSION:
01

FECHA DIGITALIZACIÓN:
9/13/2020

PRINTED DATE:

PLAN
No:

A4.04

FORMAT VERSION: 01
FECHA: 08/19/2019