


THIRD STREET WAREHOUSE
APN 117-270-021, & A PORTION OF 117-270-022
VARIANCE EXHIBIT
IN THE CITY OF CORONA, COUNTY OF RIVERSIDE,
NOVEMBER 2019

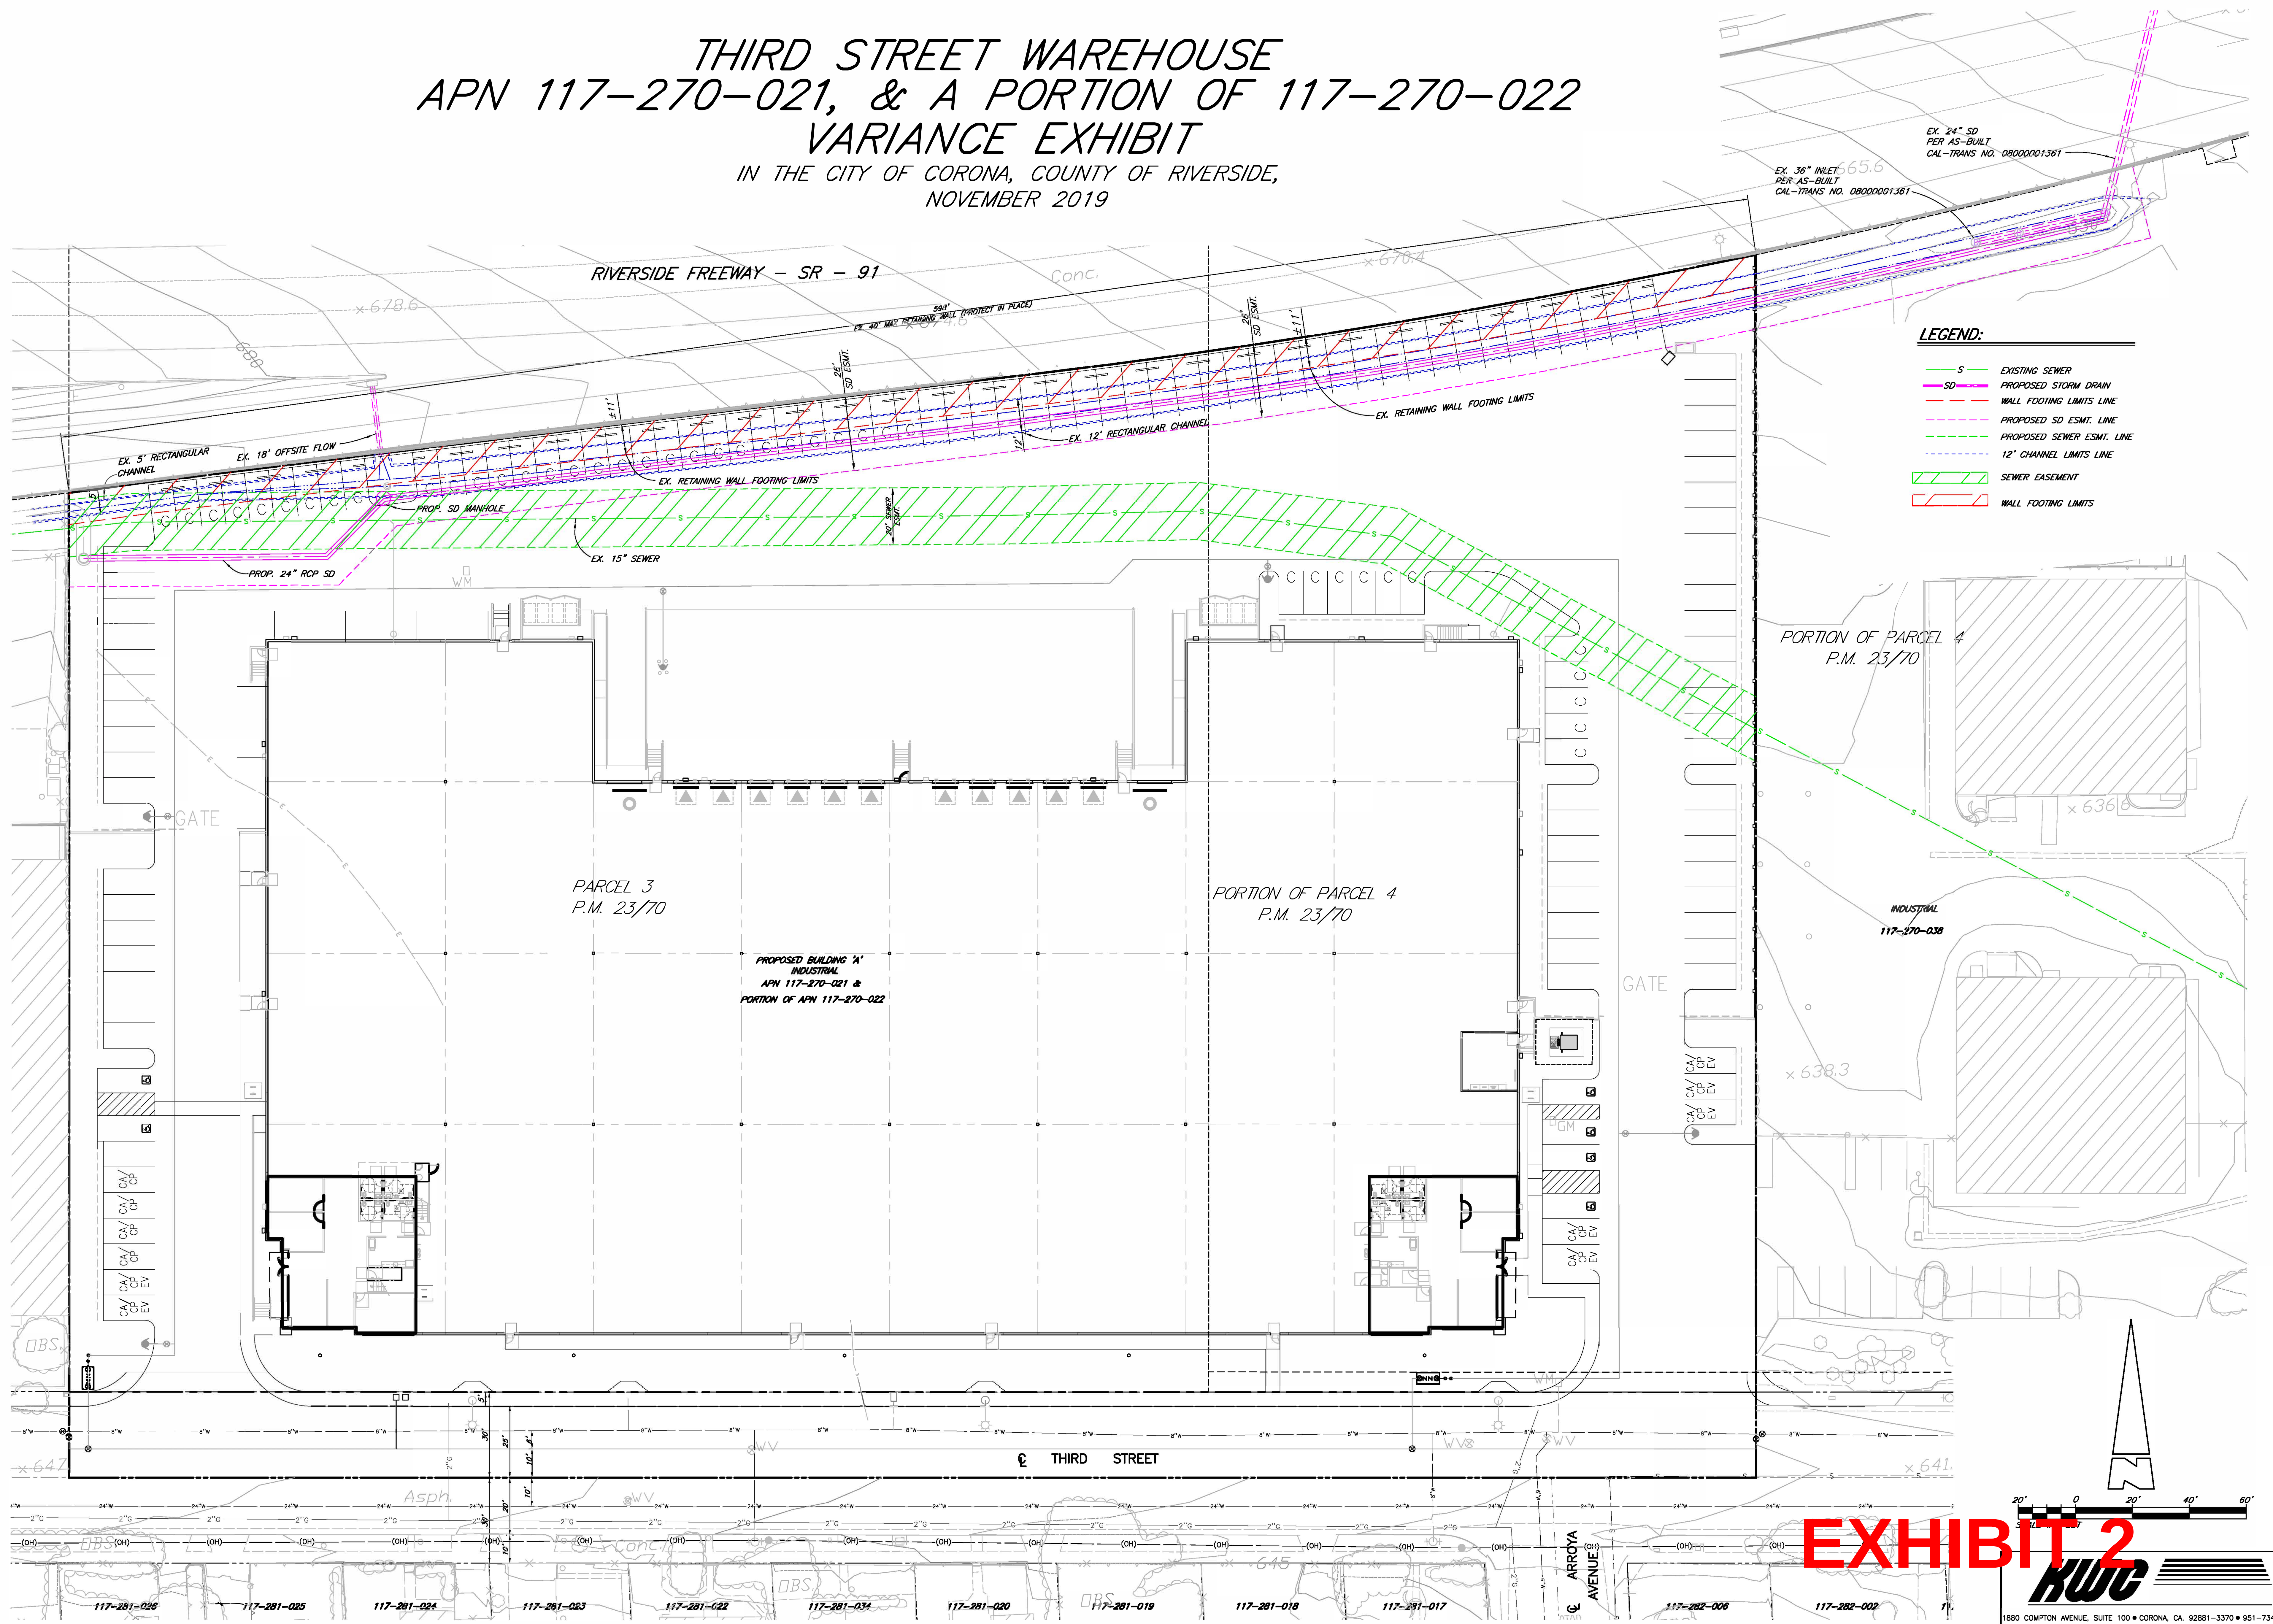

- LEGEND:**
- S EXISTING SEWER
 - SD PROPOSED STORM DRAIN
 - WALL FOOTING LIMITS LINE
 - PROPOSED SD ESMT. LINE
 - PROPOSED SEWER ESMT. LINE
 - 12' CHANNEL LIMITS LINE
 - SEWER EASEMENT
 - WALL FOOTING LIMITS

EXHIBIT 2