




ARCHITECTS SEAL



DATE OF SEAL

THIS DESIGN AND DRAWING IS THE PROPERTY OF PERUZZI ARCHITECTS AND IS PROTECTED BY COPYRIGHT. IT IS SUBMITTED AS A RESTRICTIVE AND CONFIDENTIAL DISCLOSURE THAT MAY NOT BE USED OR REPRODUCED WITHOUT THE WRITTEN CONSENT OF PERUZZI ARCHITECTS.

THIS DRAWING REPRESENTS A PRELIMINARY DESIGN UNTIL SUCH TIME AS THE ARCHITECT HAS AFFIXED HIS SEAL AND SIGNATURE HERETO.

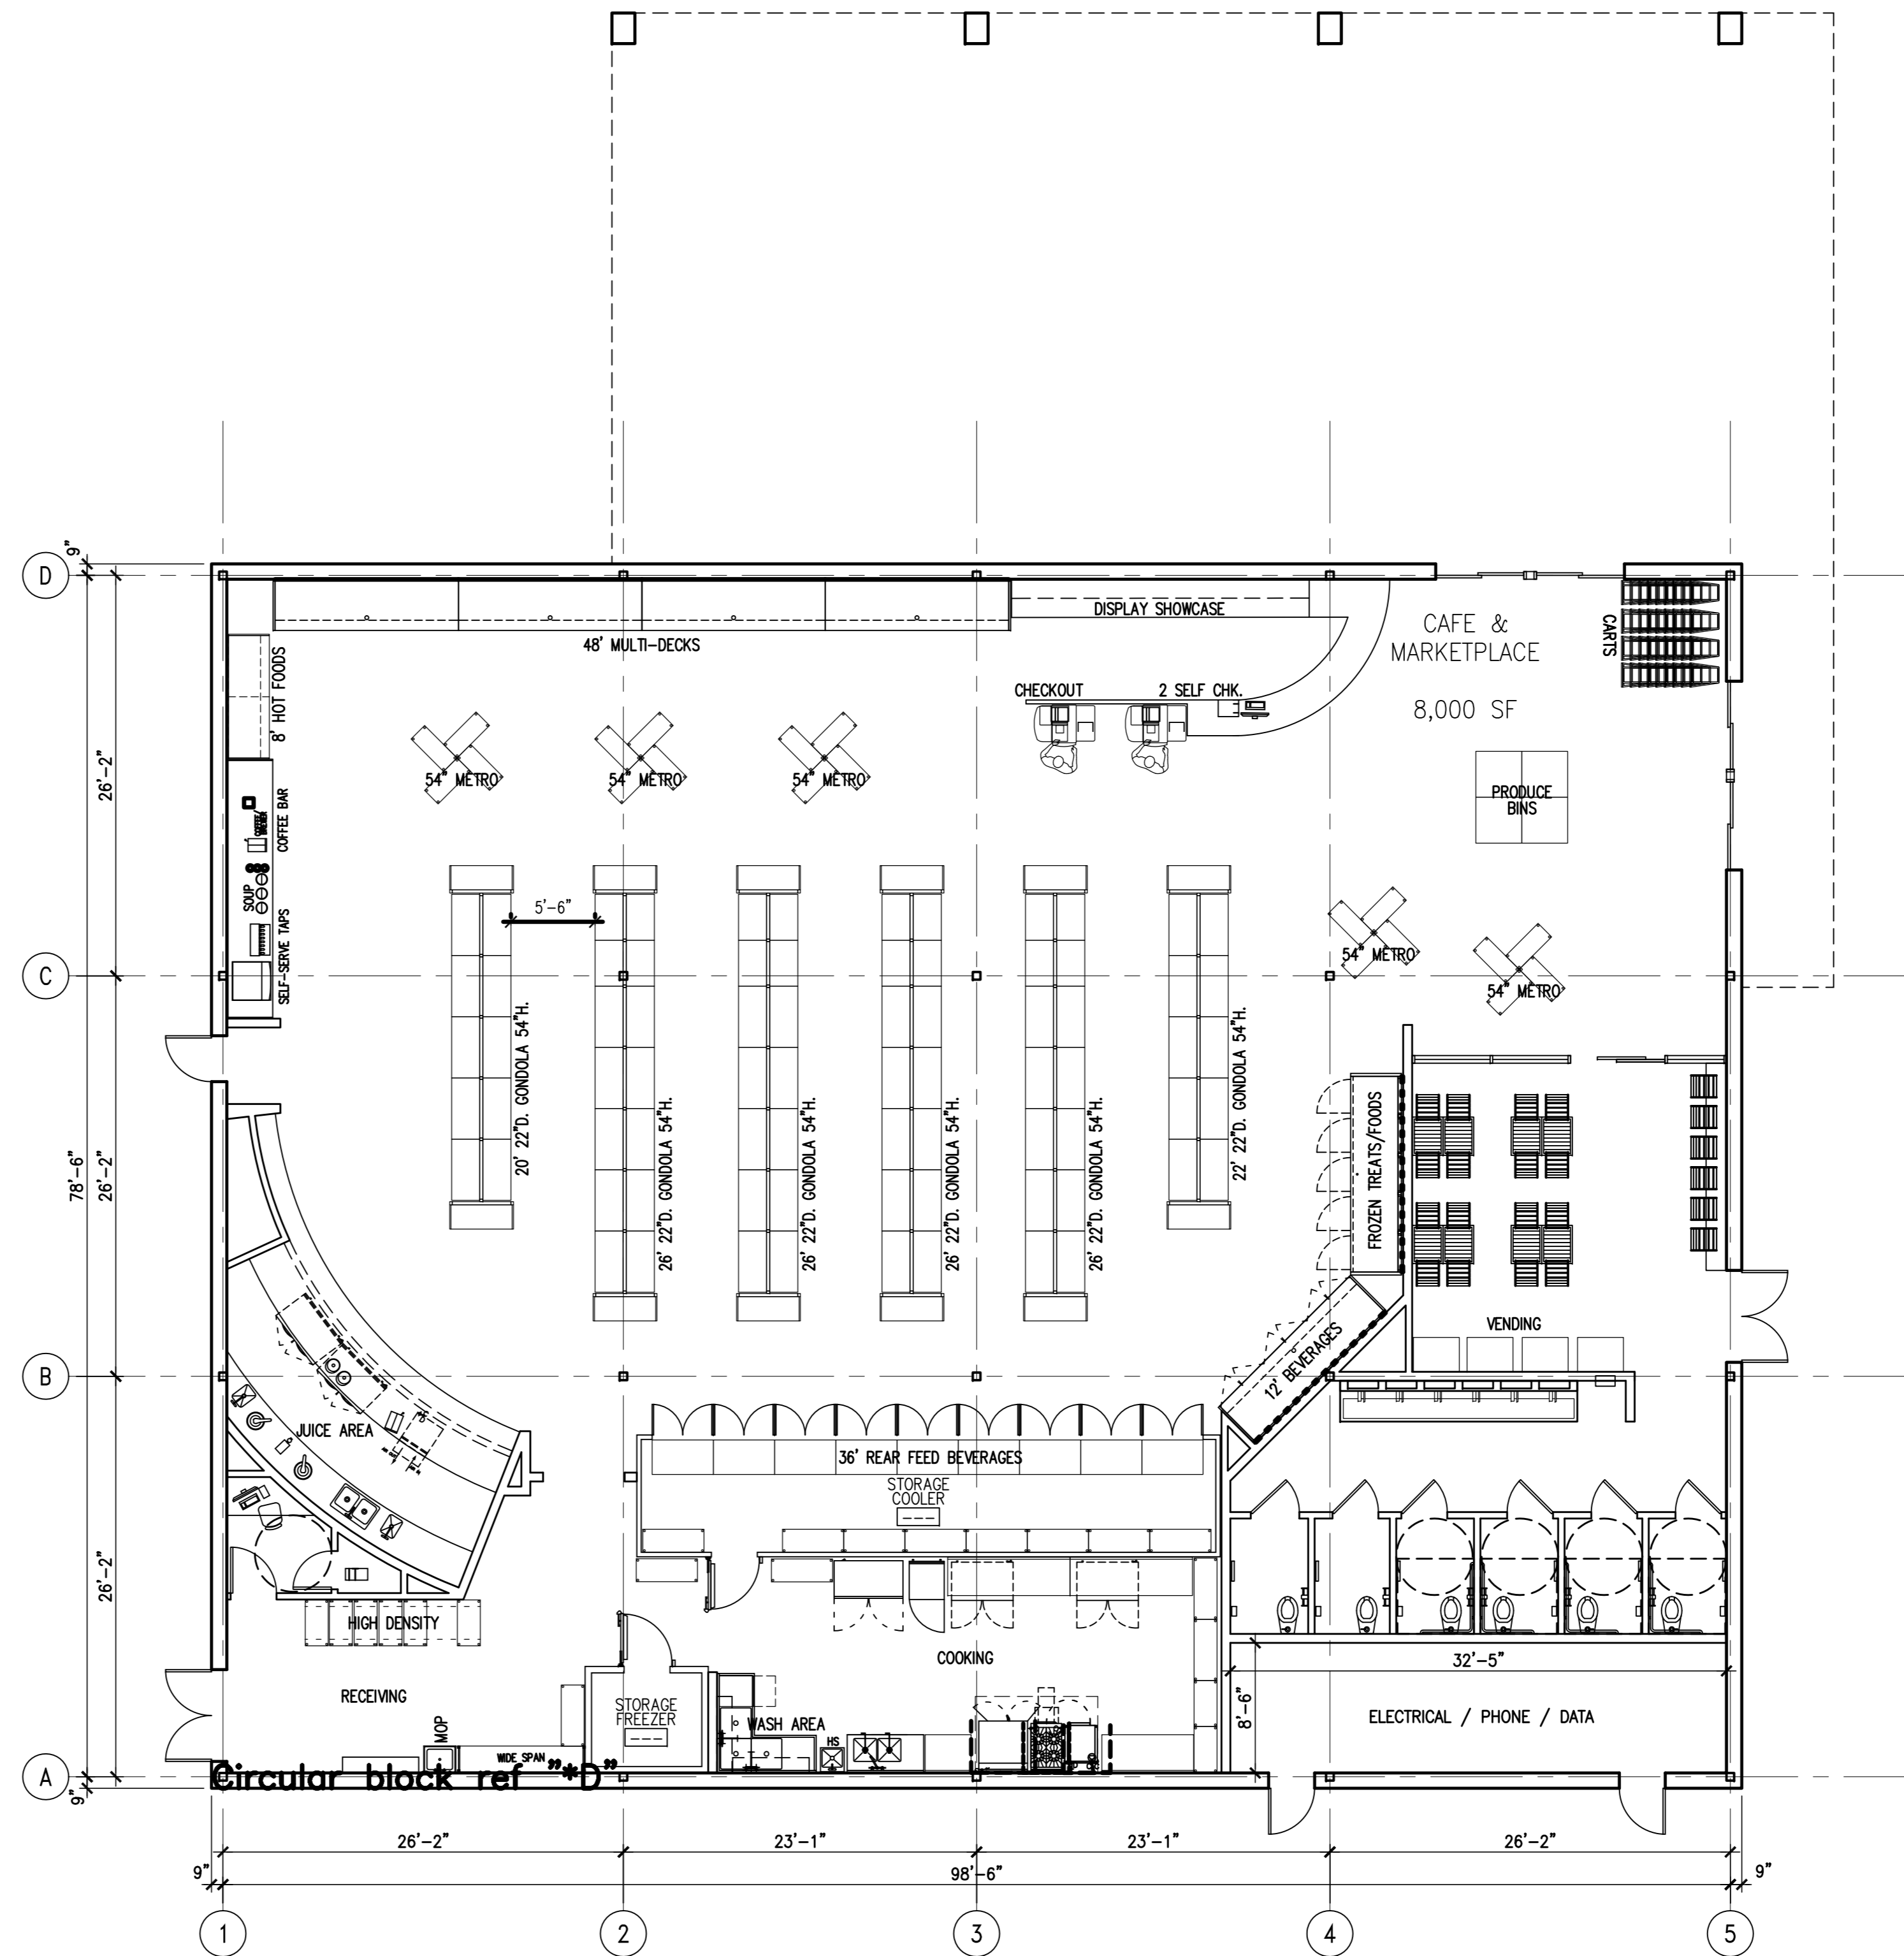

1 PROPOSED MARKET PLAN
SCALE: 1/8" = 1'-0"

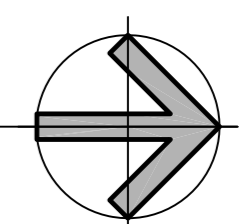


EXHIBIT 4

ROVE
1341 W 6th STREET
CORONA, CA 92882

PROJECT NUMBER:
199-003-10
DRAWING DATE:
MAR . 4 . 2022
DRAWING SCALE:
AS INDICATED
DRAWN BY:
JP

A.201

ROVE CORONA - MARKET PLAN