


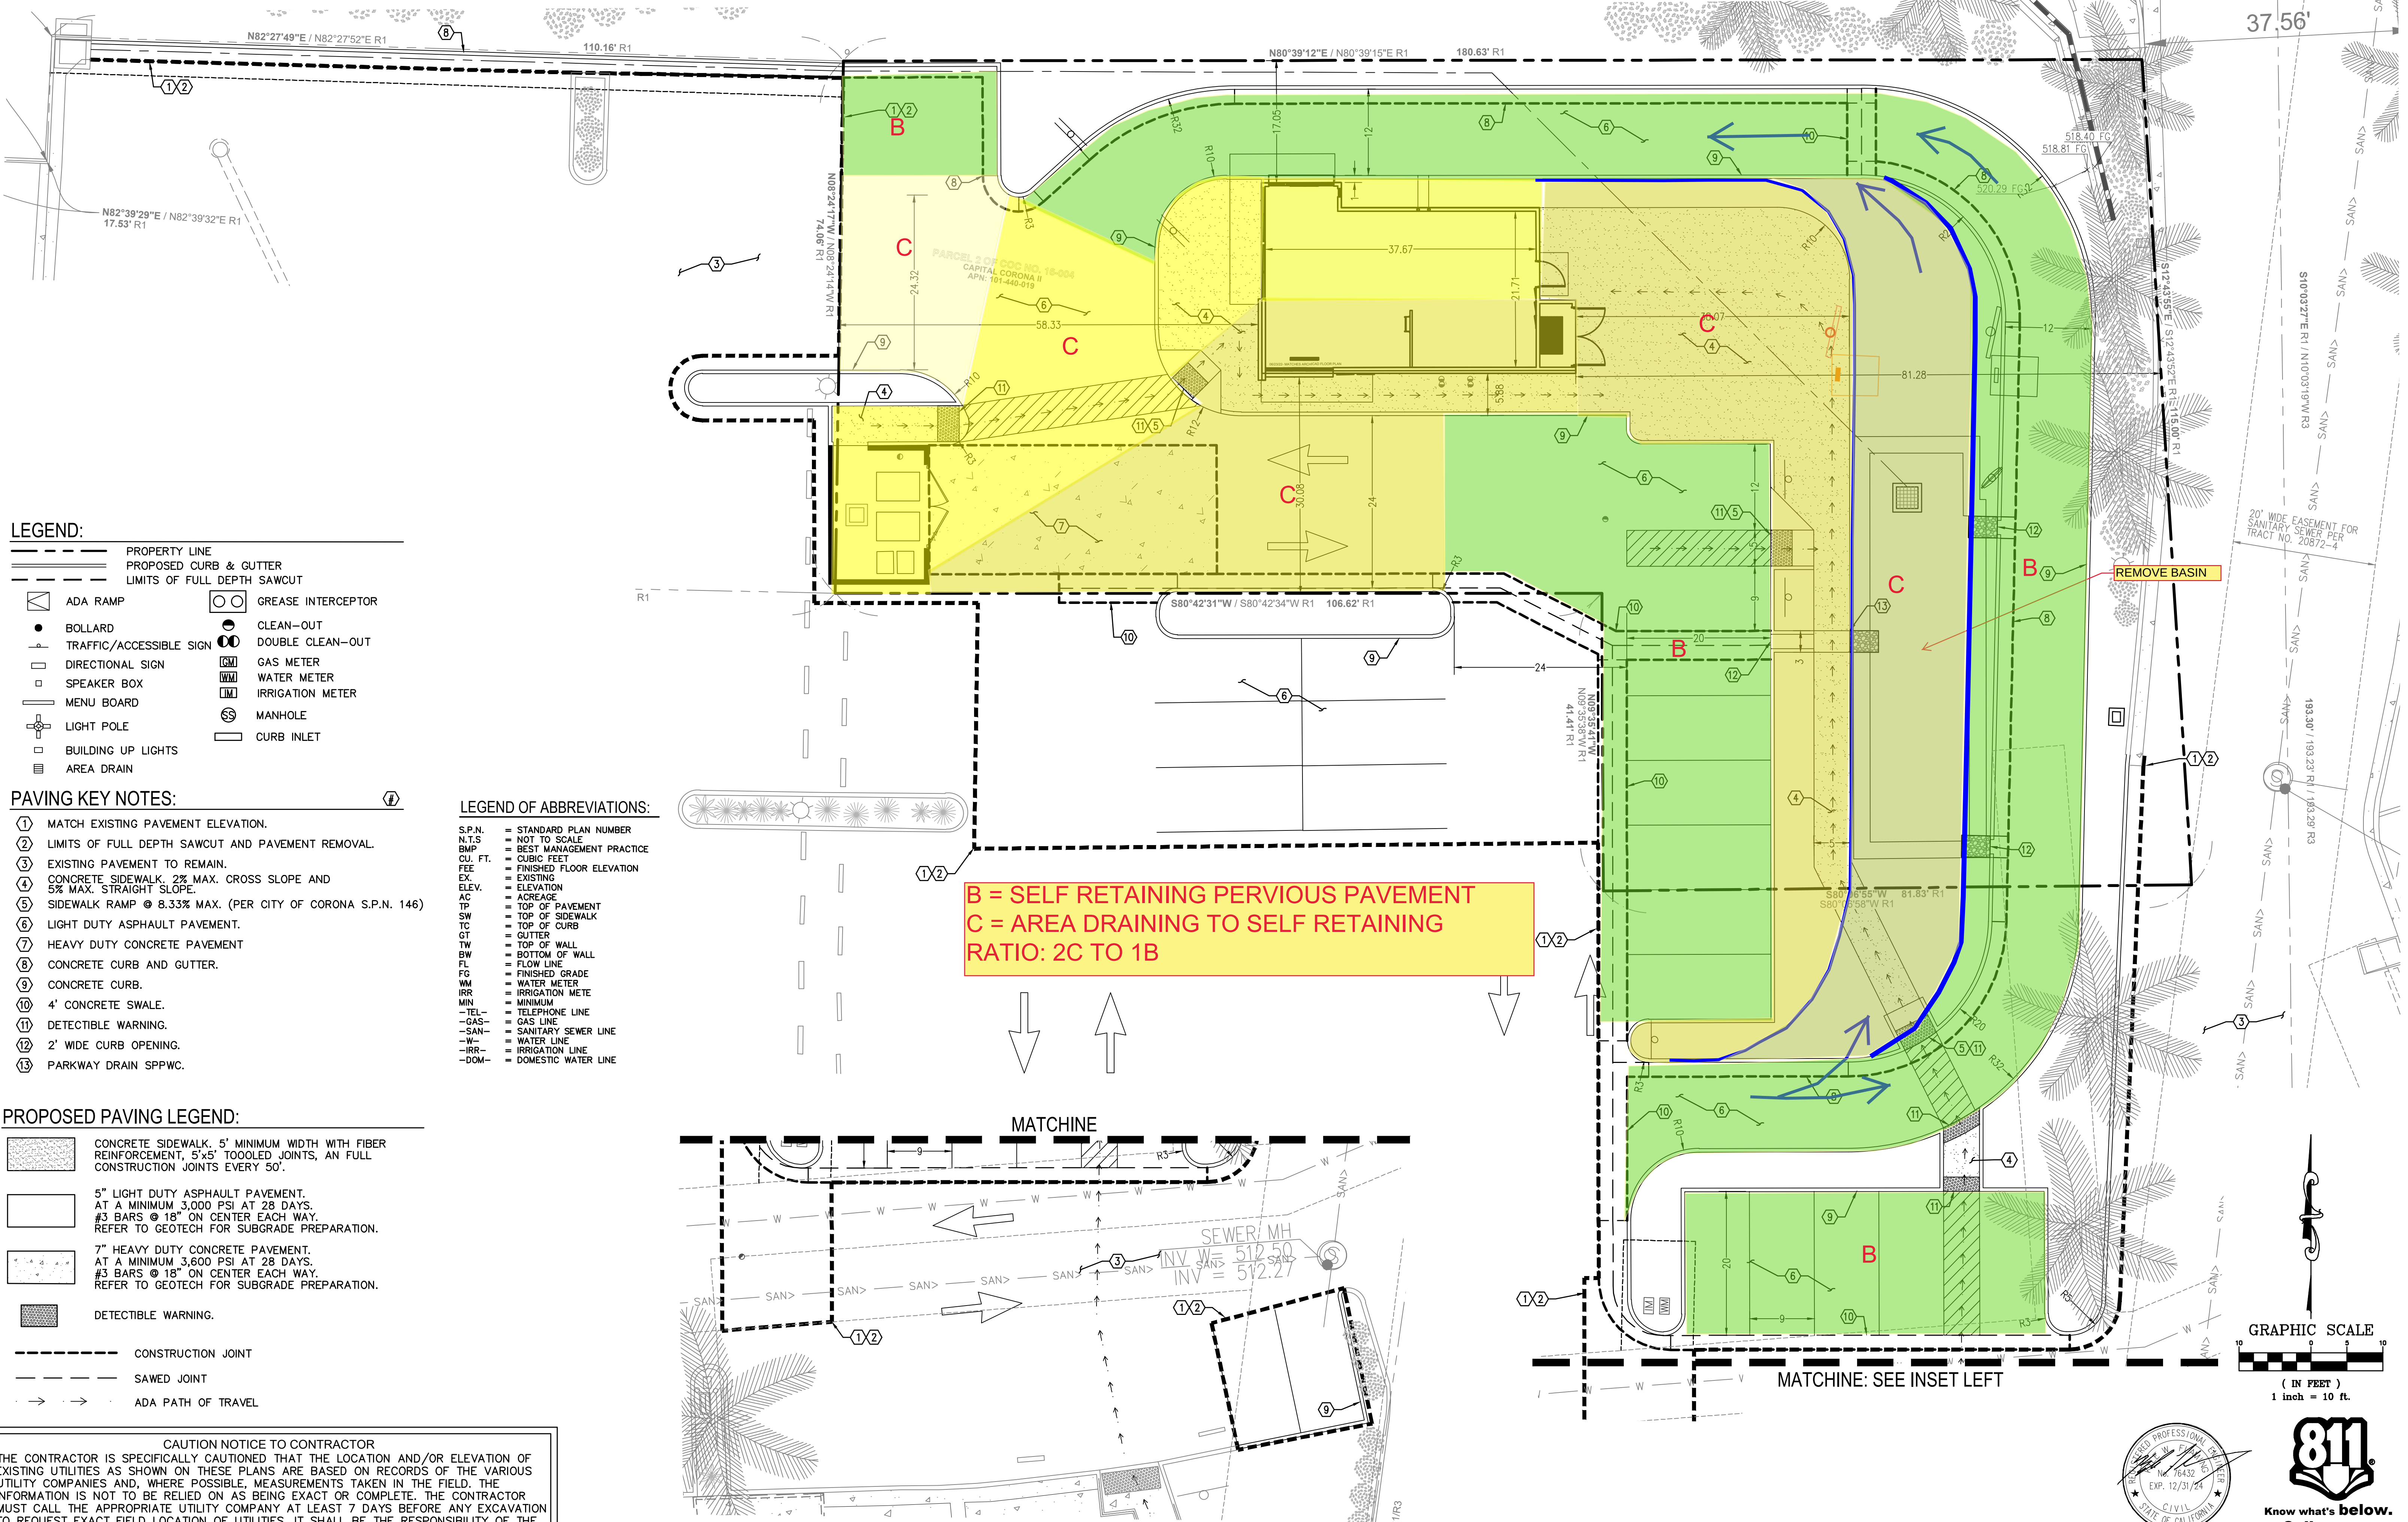

- LEGEND:**
- PROPERTY LINE
 - PROPOSED CURB & GUTTER
 - LIMITS OF FULL DEPTH SAWCUT
 - ADA RAMP
 - BOLLARD
 - TRAFFIC/ACCESSIBLE SIGN
 - DIRECTIONAL SIGN
 - SPEAKER BOX
 - MENU BOARD
 - LIGHT POLE
 - BUILDING UP LIGHTS
 - AREA DRAIN
 - GREASE INTERCEPTOR
 - CLEAN-OUT
 - DOUBLE CLEAN-OUT
 - GAS METER
 - WATER METER
 - IRRIGATION METER
 - MANHOLE
 - CURB INLET

- PAVING KEY NOTES:**
- MATCH EXISTING PAVEMENT ELEVATION.
 - LIMITS OF FULL DEPTH SAWCUT AND PAVEMENT REMOVAL.
 - EXISTING PAVEMENT TO REMAIN.
 - CONCRETE SIDEWALK, 2% MAX. CROSS SLOPE AND 5% MAX. STRAIGHT SLOPE.
 - SIDEWALK RAMP @ 8.33% MAX. (PER CITY OF CORONA S.P.N. 146)
 - LIGHT DUTY ASPHALT PAVEMENT.
 - HEAVY DUTY CONCRETE PAVEMENT
 - CONCRETE CURB AND GUTTER.
 - CONCRETE CURB.
 - 4" CONCRETE SWALE.
 - DETECTIBLE WARNING.
 - 2' WIDE CURB OPENING.
 - PARKWAY DRAIN SPPWC.

- LEGEND OF ABBREVIATIONS:**
- S.P.N. = STANDARD PLAN NUMBER
 - N.T.S. = NOT TO SCALE
 - B.M.P. = BEST MANAGEMENT PRACTICE
 - C.U. FT. = CUBIC FEET
 - F.F.E. = FINISHED FLOOR ELEVATION
 - EX. ELEV. = EXISTING ELEVATION
 - AC. = ACREAGE
 - TP = TOP OF PAVEMENT
 - SW = TOP OF SIDEWALK
 - TC = TOP OF CURB
 - GT = GUTTER
 - TW = TOP OF WALL
 - BW = BOTTOM OF WALL
 - FL = FLOW LINE
 - FG = FINISHED GRADE
 - WM = WATER METER
 - IRR = IRRIGATION METER
 - MIN = MINIMUM
 - TEL = TELEPHONE LINE
 - GAS = GAS LINE
 - SAN = SANITARY SEWER LINE
 - W = WATER LINE
 - IRR = IRRIGATION LINE
 - DOM = DOMESTIC WATER LINE

- PROPOSED PAVING LEGEND:**
- CONCRETE SIDEWALK, 5' MINIMUM WIDTH WITH FIBER REINFORCEMENT, 5'x5' TOOLED JOINTS, AN FULL CONSTRUCTION JOINTS EVERY 50'.
 - 5" LIGHT DUTY ASPHALT PAVEMENT, AT A MINIMUM 3,000 PSI AT 28 DAYS, #3 BARS @ 18" ON CENTER EACH WAY, REFER TO GEOTECH FOR SUBGRADE PREPARATION.
 - 7" HEAVY DUTY CONCRETE PAVEMENT, AT A MINIMUM 3,600 PSI AT 28 DAYS, #3 BARS @ 18" ON CENTER EACH WAY, REFER TO GEOTECH FOR SUBGRADE PREPARATION.
 - DETECTIBLE WARNING.
 - CONSTRUCTION JOINT
 - SAWED JOINT
 - ADA PATH OF TRAVEL

CAUTION NOTICE TO CONTRACTOR
THE CONTRACTOR IS SPECIFICALLY CAUTIONED THAT THE LOCATION AND/OR ELEVATION OF EXISTING UTILITIES AS SHOWN ON THESE PLANS ARE BASED ON RECORDS OF THE VARIOUS UTILITY COMPANIES AND, WHERE POSSIBLE, MEASUREMENTS TAKEN IN THE FIELD. THE INFORMATION IS NOT TO BE RELIED ON AS BEING EXACT OR COMPLETE. THE CONTRACTOR MUST CALL THE APPROPRIATE UTILITY COMPANY AT LEAST 7 DAYS BEFORE ANY EXCAVATION TO REQUEST EXACT FIELD LOCATION OF UTILITIES. IT SHALL BE THE RESPONSIBILITY OF THE CONTRACTOR TO RELOCATE ALL EXISTING UTILITIES HORIZONTALLY AND VERTICALLY WHICH CONFLICT WITH THE PROPOSED IMPROVEMENTS SHOWN ON THE PLANS.