



EXISTING RESIDENTIAL
TRACT NO. 12226

ONTARIO AVENUE

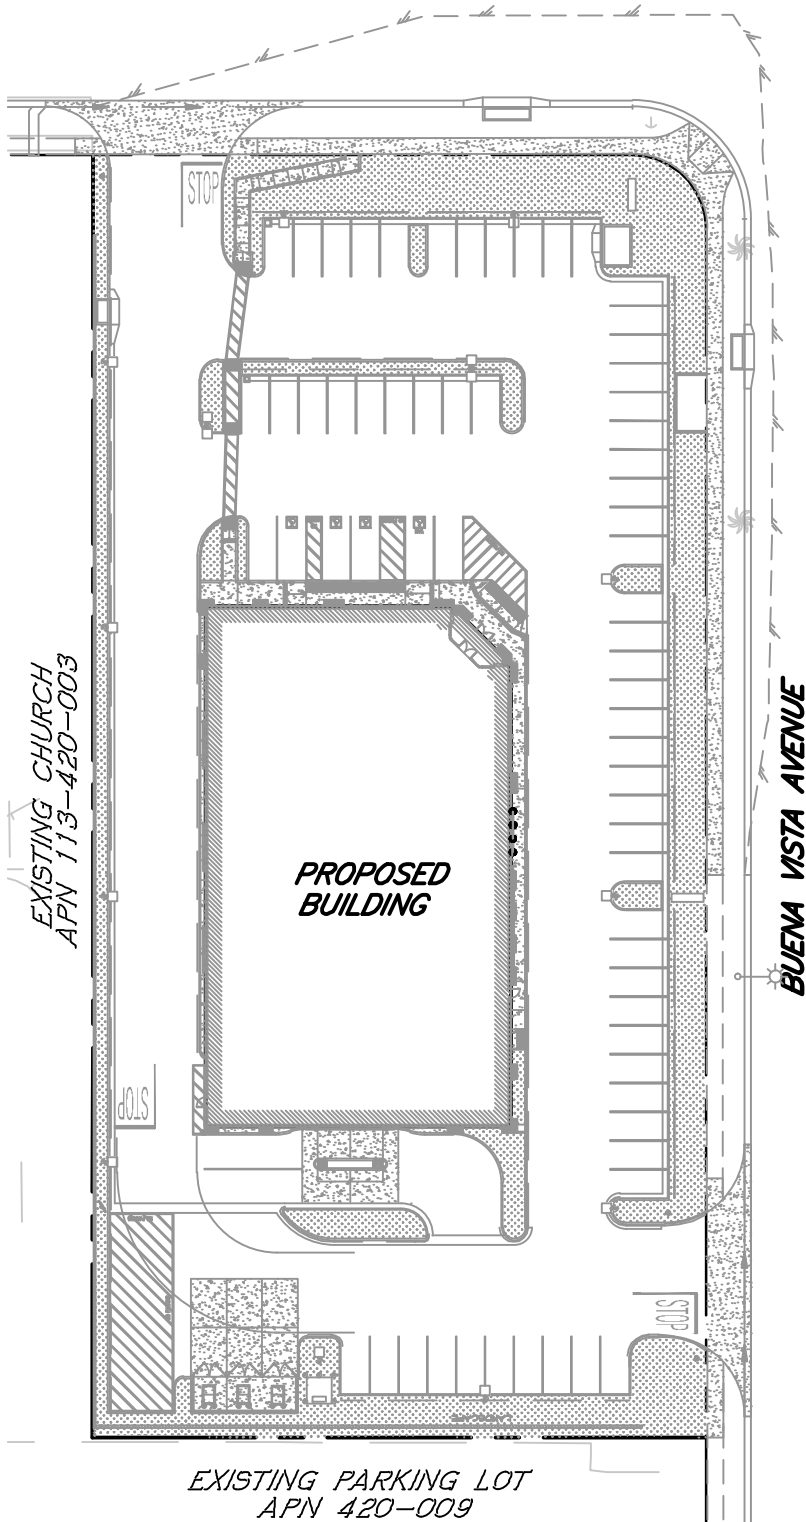

PROJECT
LOCATION

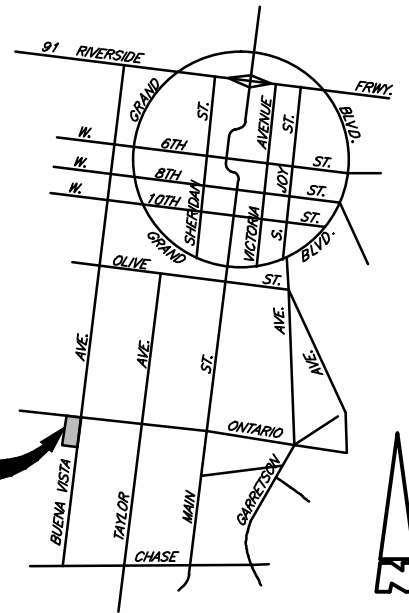

VICINITY MAP

N.T.S.

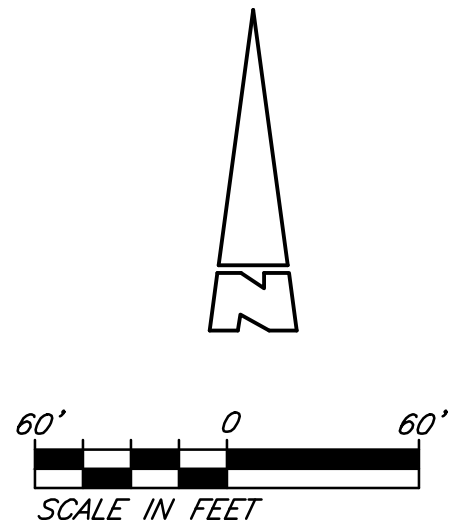


EXHIBIT "A"
SITE PLAN