


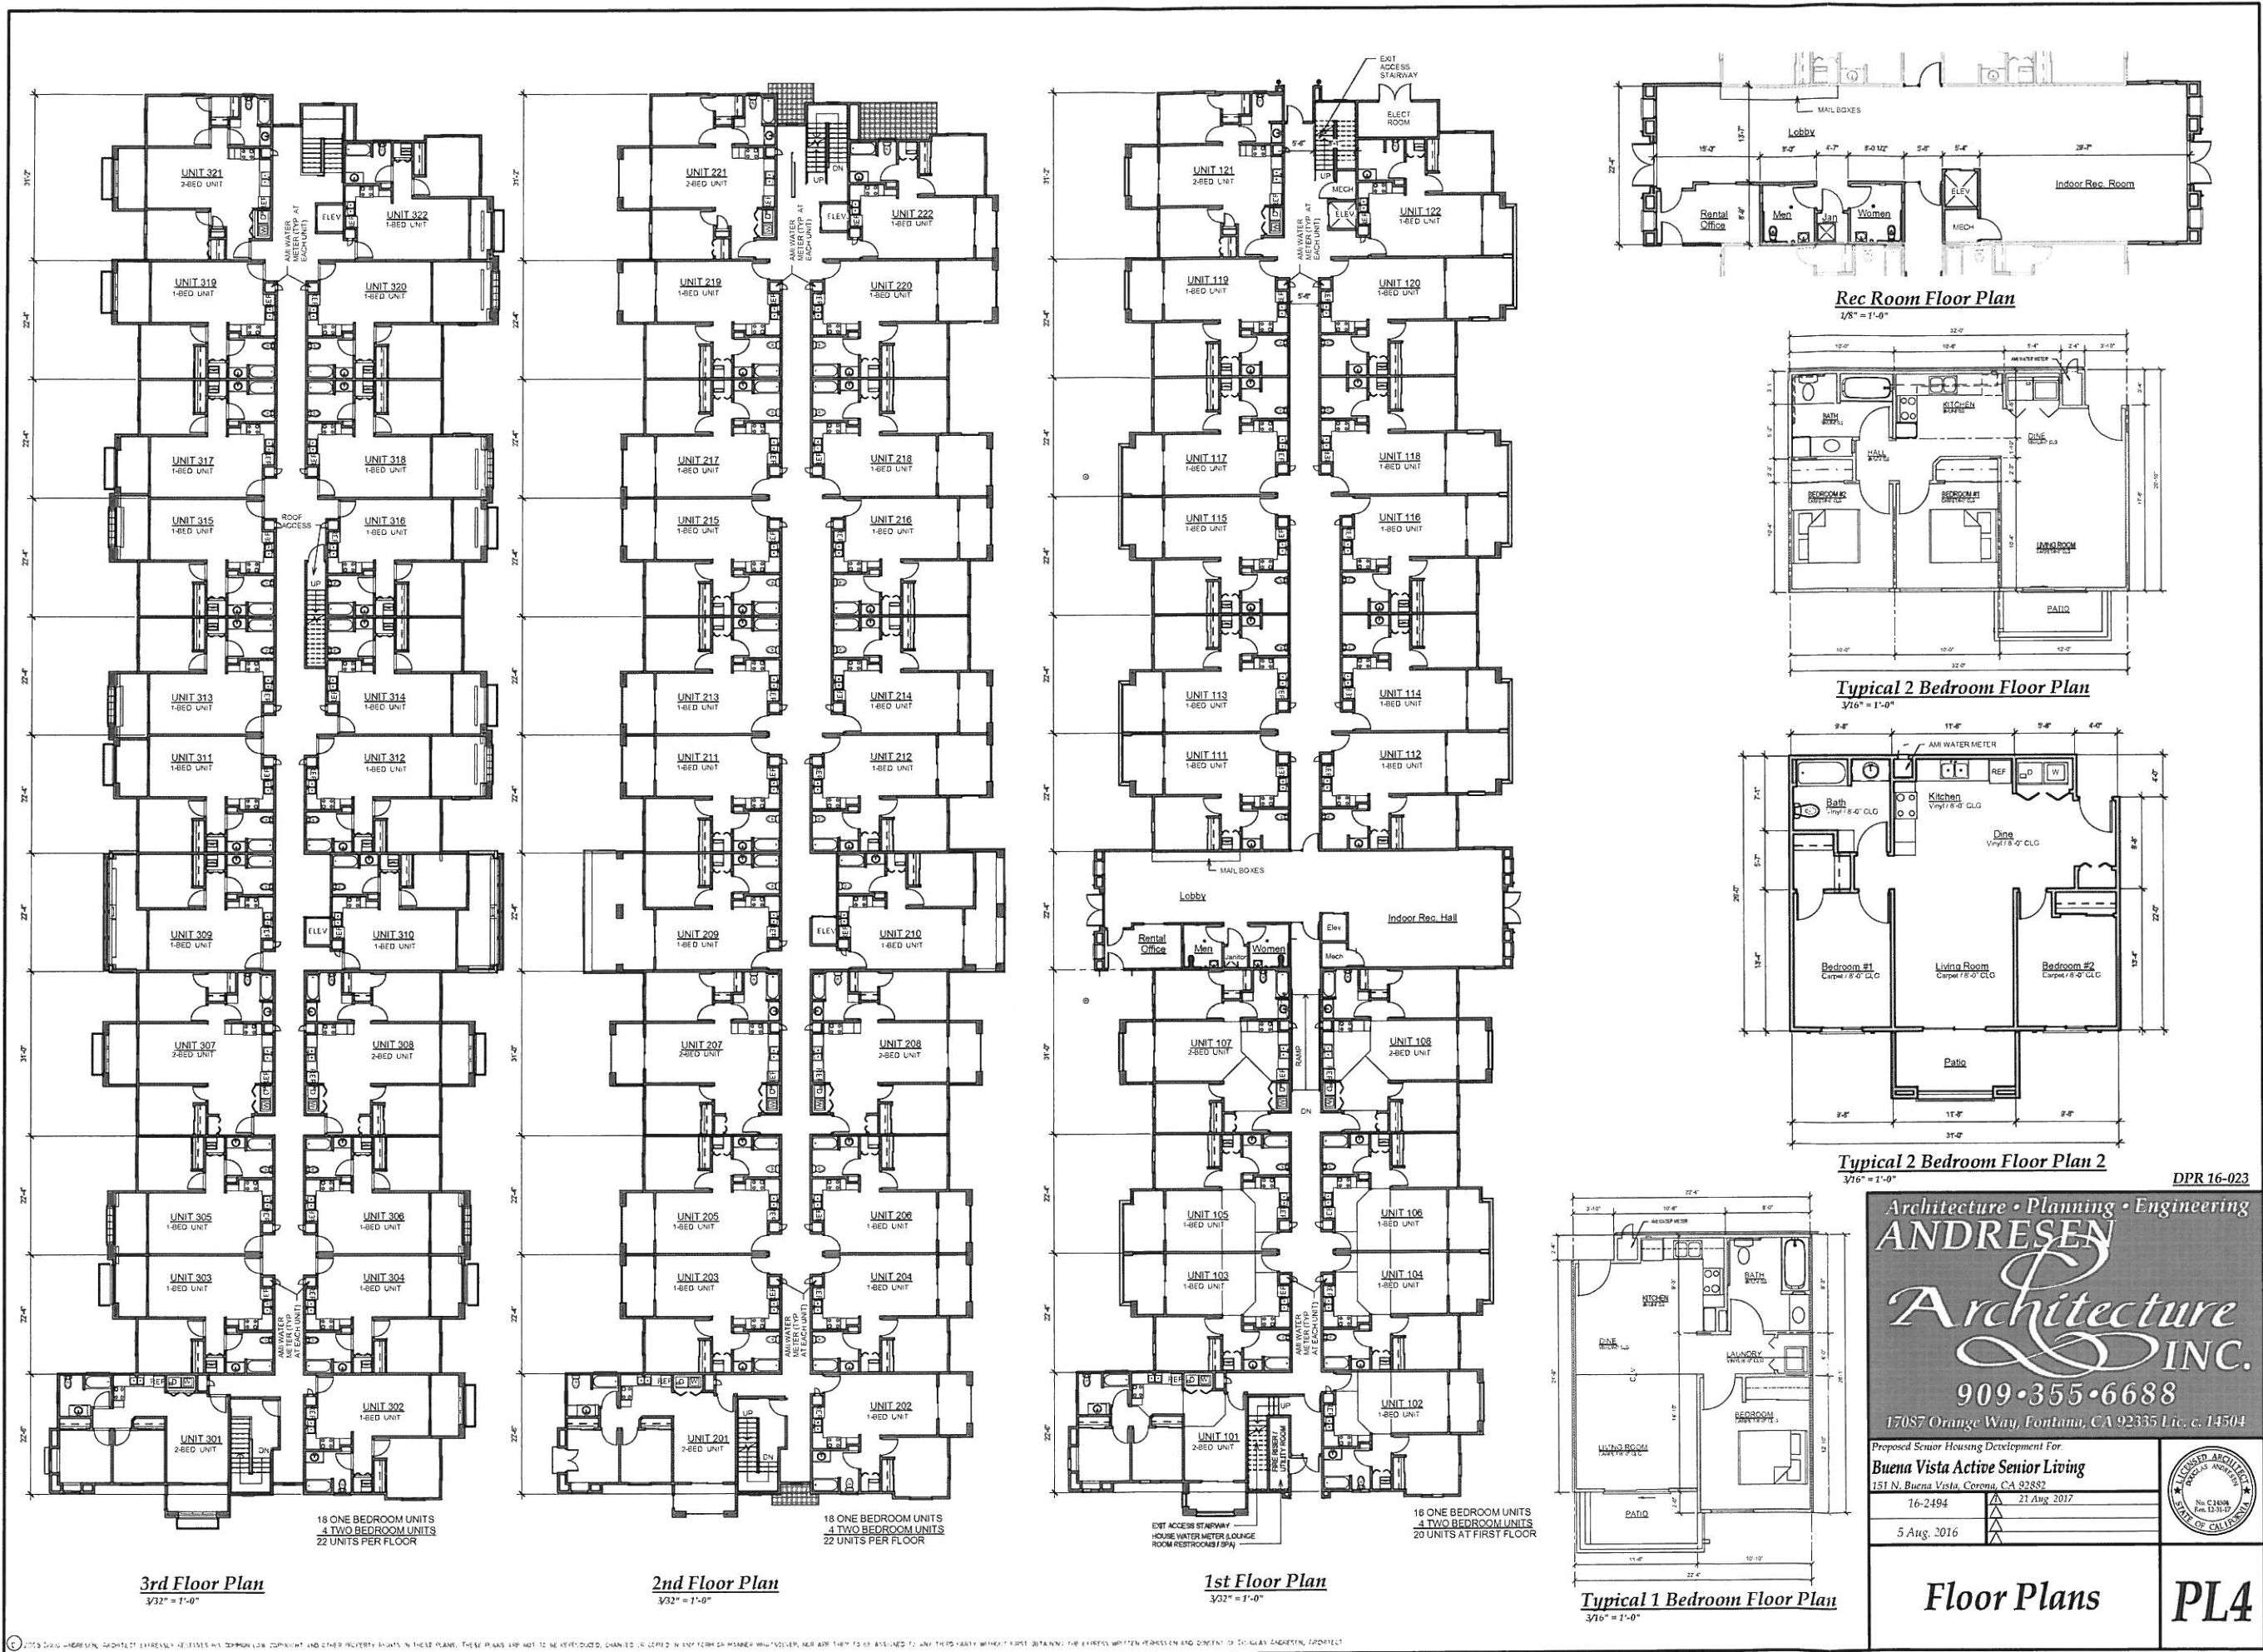

© 2015 S&S ARCHITECT, ARCHITECT. EXPRESSLY RESERVES ALL COMMON LAW, COPYRIGHT AND OTHER PROPERTY RIGHTS IN THESE PLANS. THESE PLANS ARE NOT TO BE REPRODUCED, CHANGED, COPIED, REPRODUCED OR IN ANY MANNER WITHOUT THE WRITTEN PERMISSION OF S&S ARCHITECT, ARCHITECT. THESE PLANS ARE NOT TO BE REPRODUCED, CHANGED, COPIED, REPRODUCED OR IN ANY MANNER WITHOUT THE WRITTEN PERMISSION OF S&S ARCHITECT, ARCHITECT.

Architecture • Planning • Engineering
ANDRESEN
Architecture
INC.
909.355.6688
17087 Orange Way, Fontana, CA 92335 Lic. c. 14504

Proposed Senior Housing Development For
Buena Vista Active Senior Living
151 N. Buena Vista, Corona, CA 92882
16-2494
5 Aug. 2016

21 Aug. 2017
No. C14504
Exp. 12-31-17
STATE OF CALIFORNIA

Floor Plans
PL4