
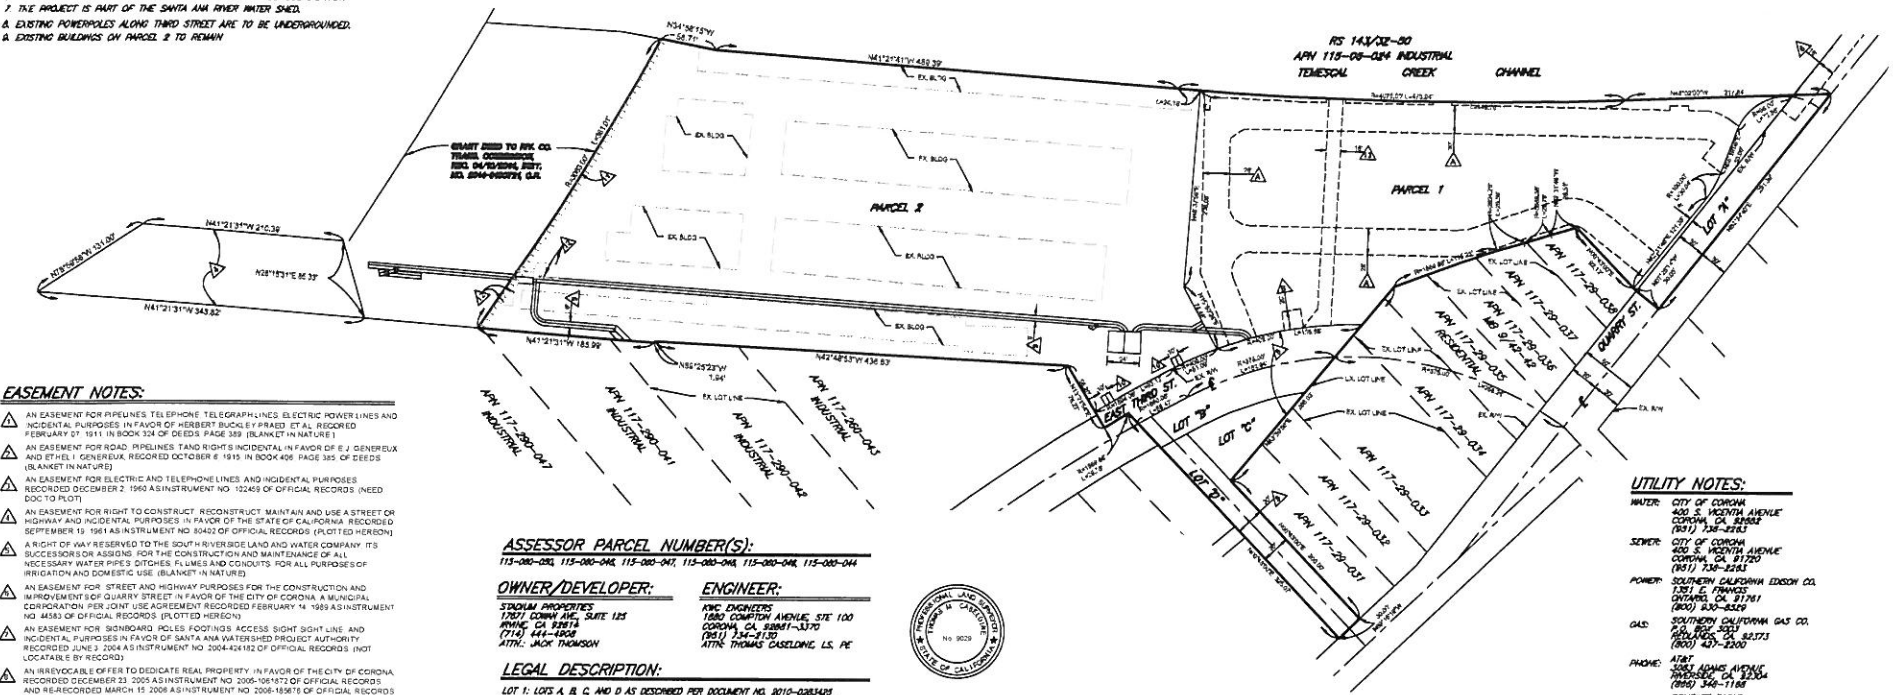


GENERAL NOTES:

1. PREPARED: JANUARY 2018
2. GROSS ACREAGE: 8.58 ACRES. NET ACREAGE: 7.18 ACRES (PROJ. 8/18)
3. GENERAL PLAN DESIGNATION: LIGHT INDUSTRIAL (LI)
4. LAND USE AND ZONING: NOT WITHIN A SPECIFIC PLAN
5. EXISTING USE: MOUNT LAND
6. PROPOSED USE: LIGHT MANUFACTURING
7. EXISTING ZONING: LIGHT MANUFACTURING
8. PROPOSED ZONING: LIGHT MANUFACTURING
9. ADJACENT LAND USE, ZONING AND GENERAL PLAN DESIGNATION:
10. LAND USE: ZONING: GP DESIGNATION:
11. NORTH: FLOOD CONTROL: NORTH: FPI: NORTH: OPEN SPACE GENERAL
12. SOUTH: BUSINESS PARK: SOUTH: FPI: SOUTH: LIGHT INDUSTRIAL
13. WEST: FLOOD CONTROL: WEST: FPI: WEST: OPEN SPACE GENERAL
14. EAST: BUSINESS PARK: EAST: FPI: WEST: LIGHT INDUSTRIAL
15. THOMAS BROTHERS GUIDE: RIVERSIDE COUNTY, PAGE 743, GRID E3 AND F3
16. THIS PROJECT IS WITHIN THE CORONA-NORCO UNIFIED SCHOOL DISTRICT.
17. THE PROJECT IS PART OF THE SANTA ANA RIVER WATER SHED.
18. EXISTING POWERPOLES ALONG THIRD STREET ARE TO BE UNDERGROUND.
19. EXISTING BUILDINGS ON PARCEL 2 TO REMAIN

PARCEL MAP NO. 37412

IN THE CITY OF CORONA, COUNTY OF RIVERSIDE,
STATE OF CALIFORNIA
JANUARY 2018

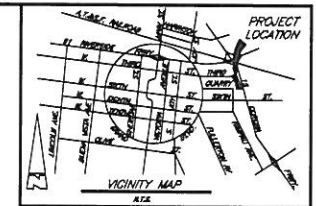

EASEMENT NOTES:

9. AN EASEMENT FOR PUBLIC UTILITIES AND INCIDENTAL PURPOSES IN FAVOR OF SOUTHERN CALIFORNIA EDISON COMPANY, A CORPORATION, RECORDED APRIL 20, 2006 AS INSTRUMENT NO. 2006-234483 OF OFFICIAL RECORDS (PLOTTED HEREON)
10. AN EASEMENT FOR PUBLIC WATER LINE AND INCIDENTAL PURPOSES IN FAVOR OF CITY OF CORONA, A MUNICIPAL CORPORATION, RECORDED MAY 30, 2006 AS INSTRUMENT NO. 2006-189172 OF OFFICIAL RECORDS (PLOTTED HEREON)
11. RELINQUISHMENT OF RIGHTS OF INGRESS OR EGRESS TO THE STATE OF CALIFORNIA ADJACENT TO THE FREEWAY RECORDED APRIL 10, 2014 AS INSTRUMENT NO. 2014-102721 OF OFFICIAL RECORDS (PLOTTED HEREON)
12. AN EASEMENT FOR AERIAL AND/OR UNDERGROUND ELECTRIC OR COMMUNICATION STRUCTURES AND INCIDENTAL RIGHTS IN FAVOR OF SOUTHERN CALIFORNIA EDISON COMPANY, A CORPORATION RECORDED AUGUST 21, 2014 AS INSTRUMENT NO. 2014-1723 OF OFFICIAL RECORDS (PLOTTED HEREON)
13. AN EASEMENT FOR STORM DRAIN AND INCIDENTAL RIGHTS IN FAVOR OF THE CITY OF CORONA RECORDED AUGUST 2, 2006 AS INSTRUMENT NO. 2006-045506 OF OFFICIAL RECORDS (PLOTTED HEREON) TO BE CALICATED BY MAP OR SEPARATE INSTRUMENT
14. A PROPOSED EASEMENT FOR PUBLIC UTILITY AND EMERGENCY INGRESS/EGRESS (PLOTTED HEREON)
15. A PROPOSED EASEMENT FOR PUBLIC WATERLINE PURPOSES (PLOTTED HEREON)

ASSESSOR PARCEL NUMBER(S):


OWNER/DEVELOPER:




LEGAL DESCRIPTION:

LOT 2, LOT 1 OF LOT LINE ADJUSTMENT NO. 05-031 RECORDED IN THE COUNTY OF RIVERSIDE ON DECEMBER 23, 2005 IN THE CITY OF CORONA, COUNTY OF RIVERSIDE, STATE OF CALIFORNIA



LETTERED LOT:

LOT	AREA	TYPE	DEDICATION
1'	0.25 AC	STREET	CITY OF CORONA
2'	0.38 AC	STREET	CITY OF CORONA
3'	0.11 AC	N/A	N/A
4'	0.19 AC	ALLEY	CITY OF CORONA

MADEUP PARCEL:

PARCEL	AREA
1	2.48 AC
2	4.69 AC

UTILITY NOTES:






CABLE: COMCAST CABLE
1381 E. FERNWOOD ST
CORONA, CA 92602
(951) 346-3077

