


Buena Vista Active Senior Living

151 N. Buena Vista, Corona, CA 92882

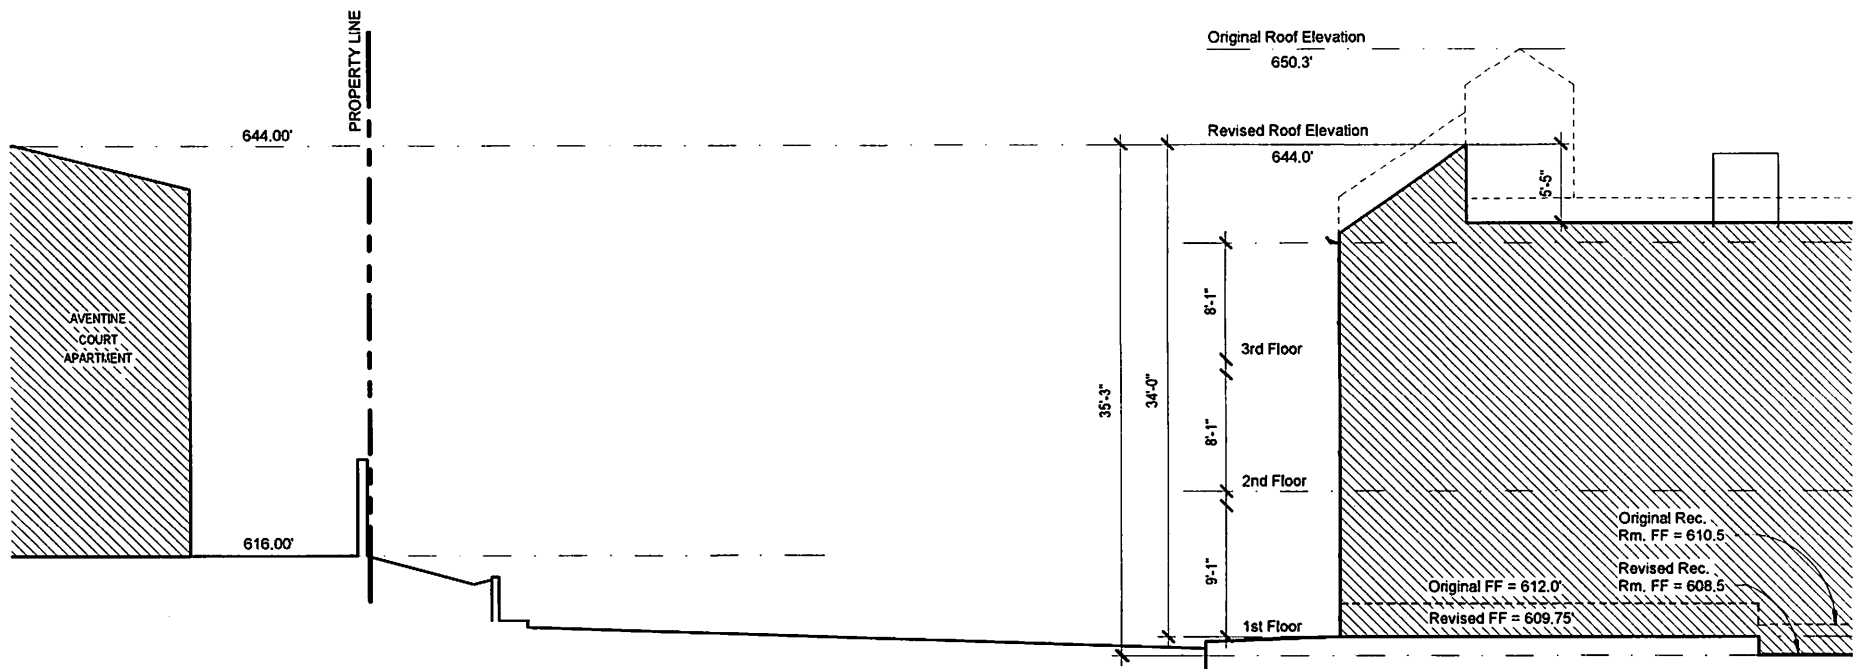

1/8" = 1'-0"

North-South Section