


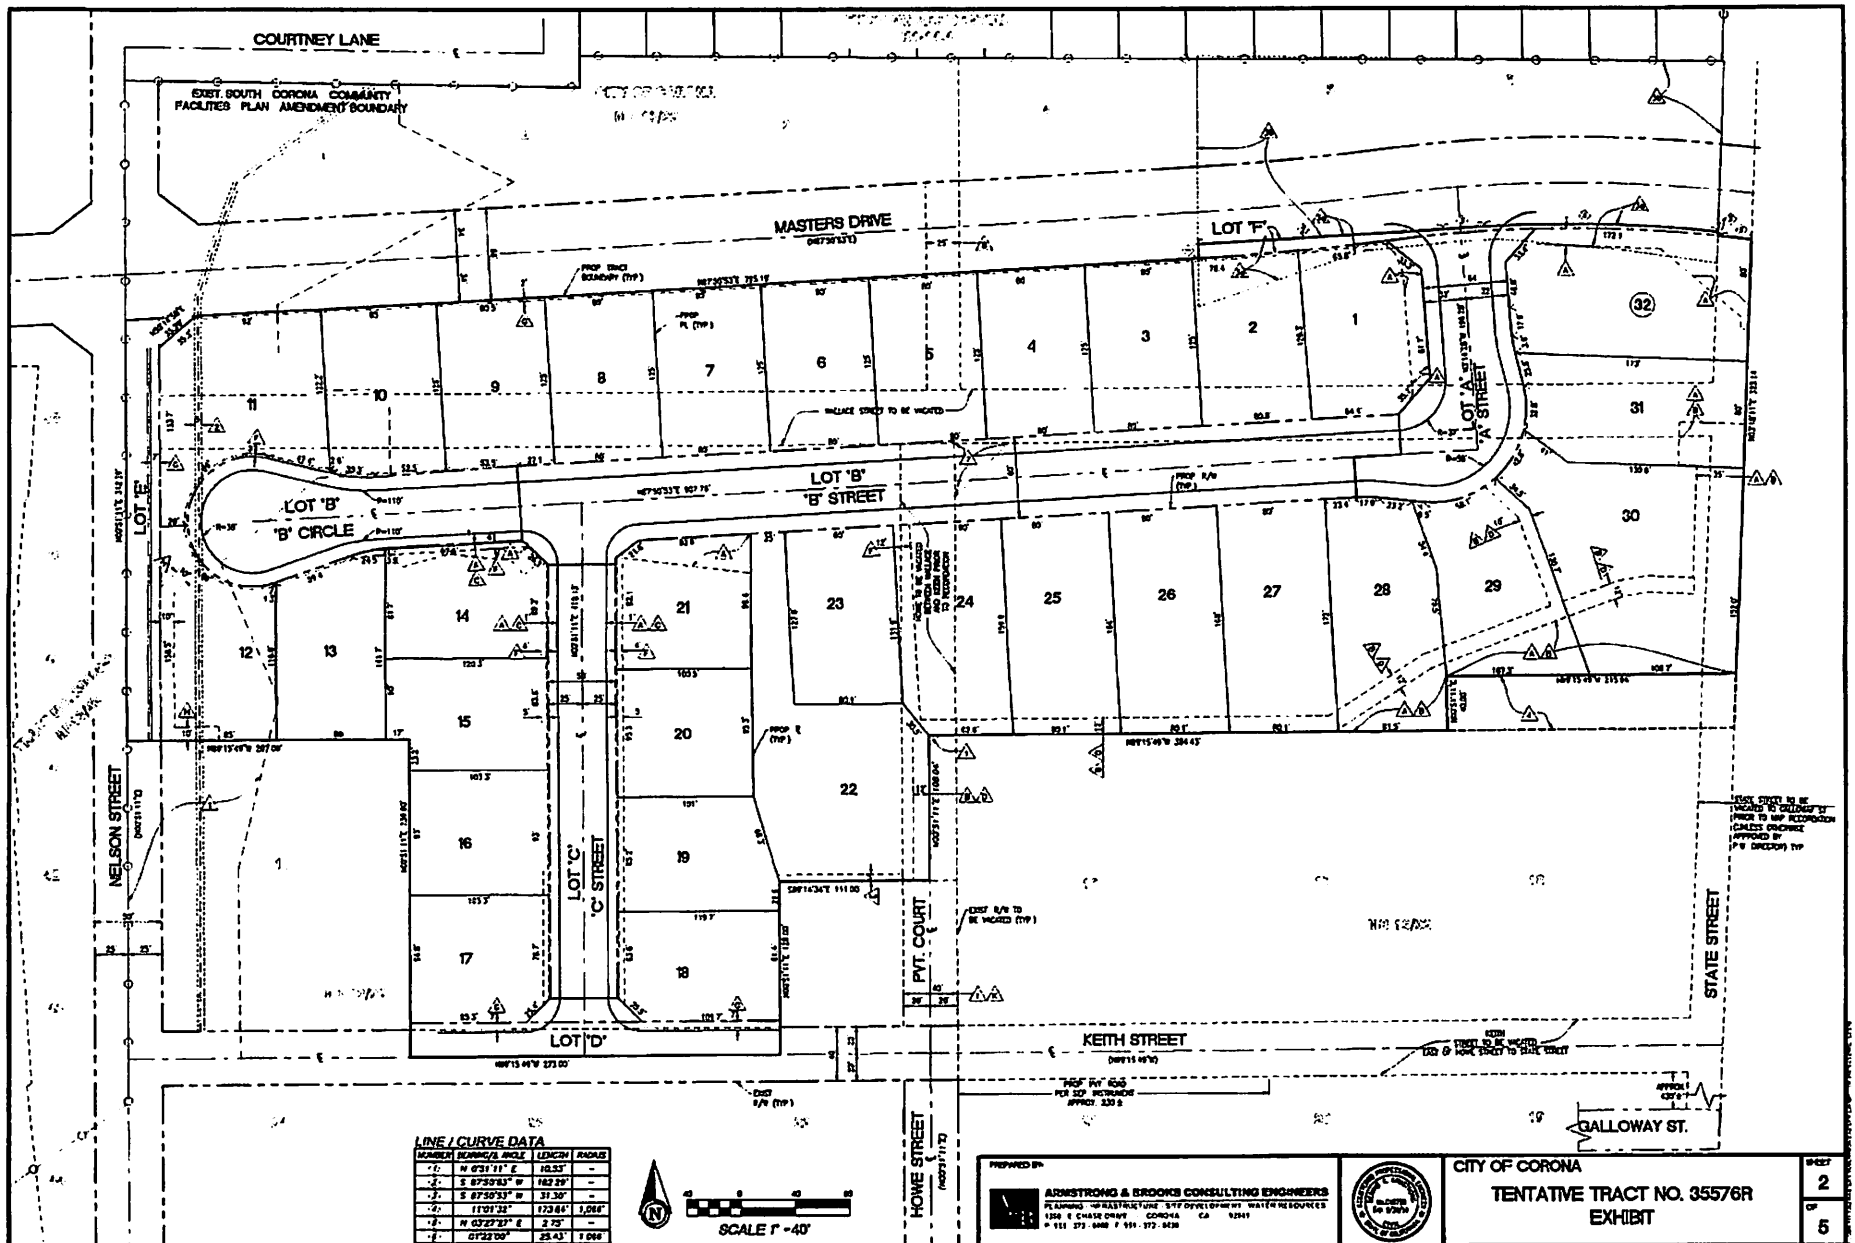

*NOTE PLAN SET NOT TO SCALE