
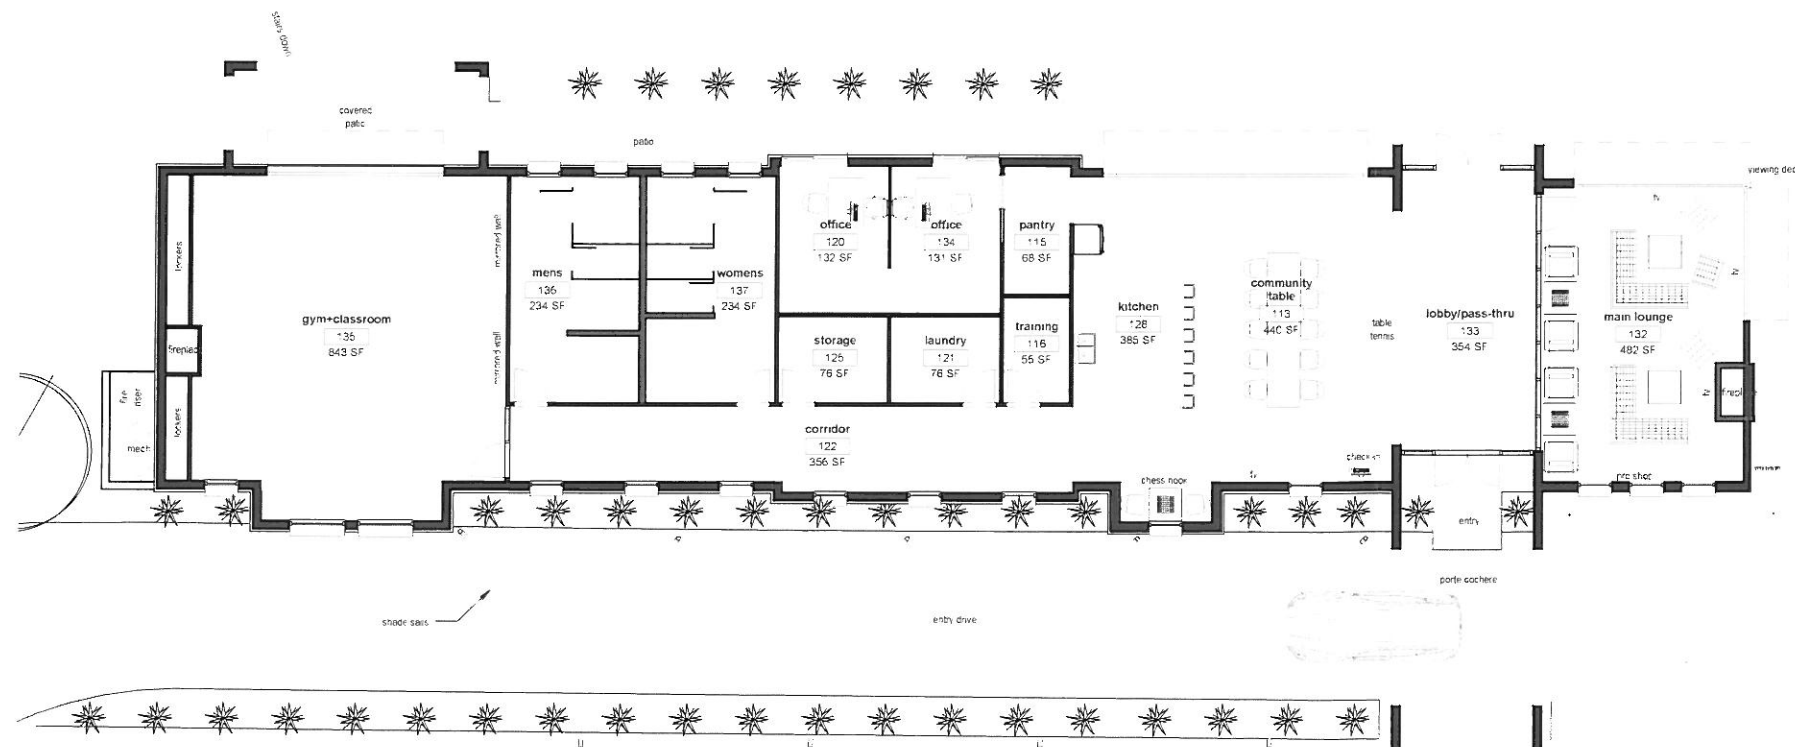


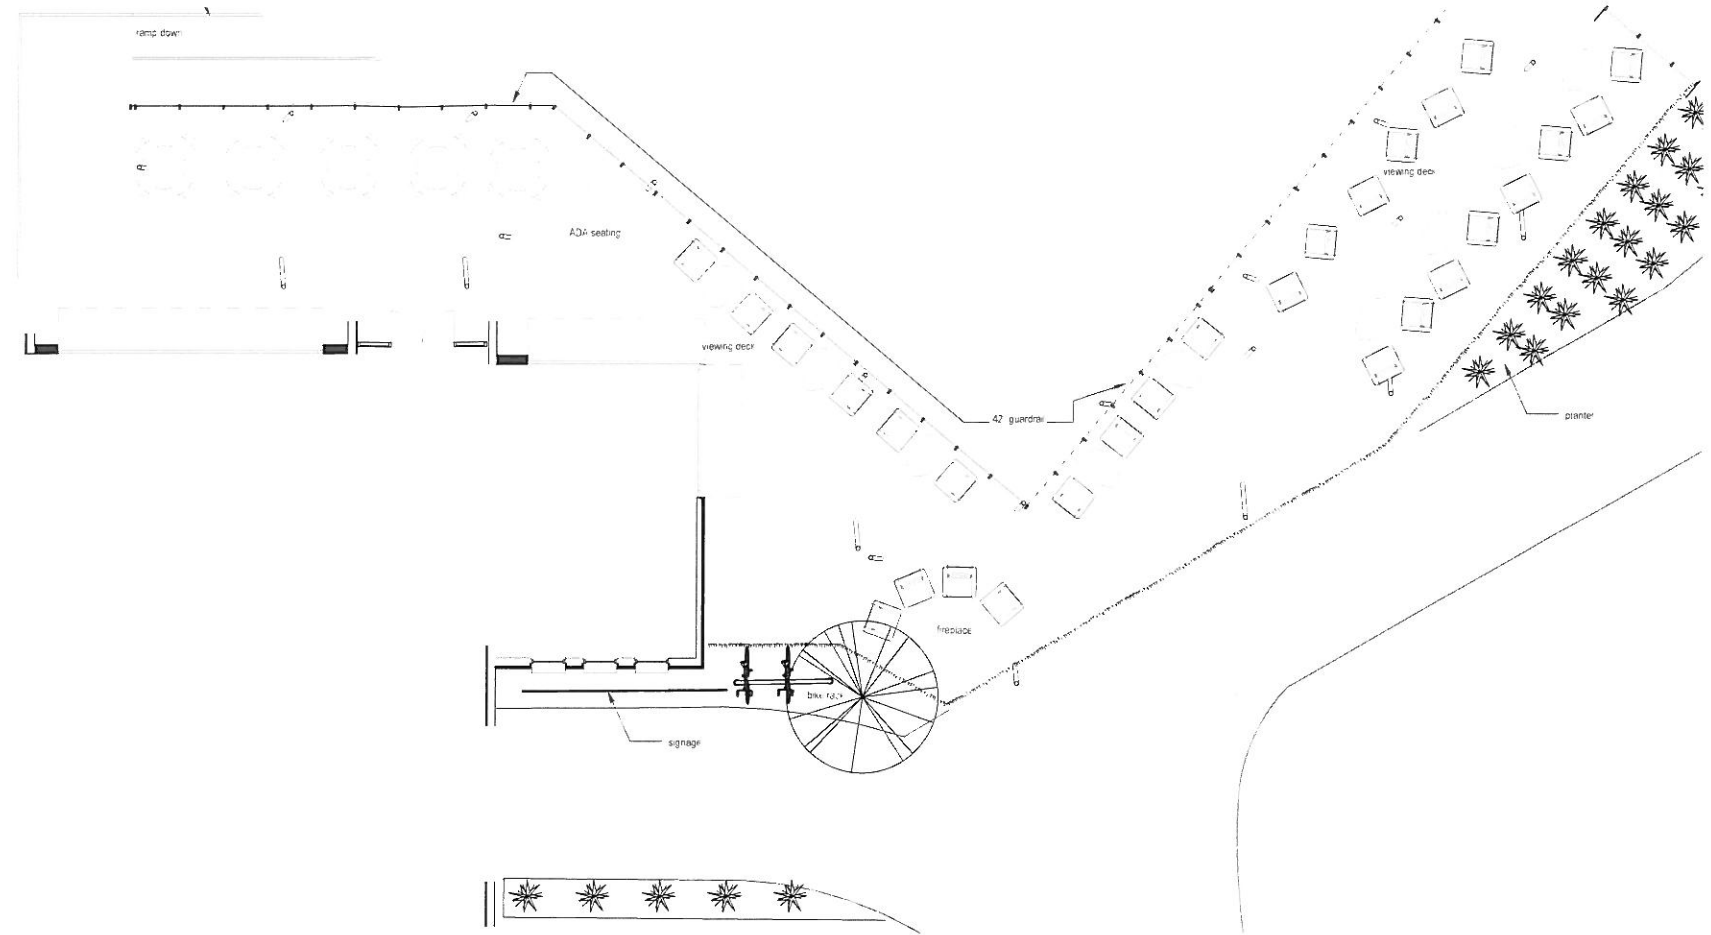

**DESIGN
REVIEW
NOT FOR
CONSTRUCTION**

16058
MAY 3 2018

A204