



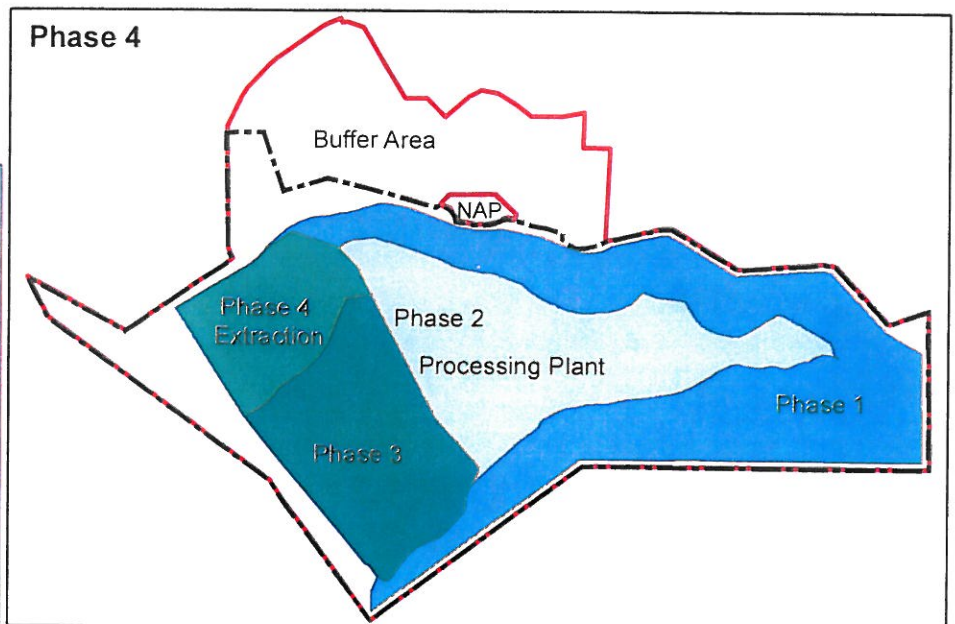


Figure 3-2
All American Asphalt
-Quarry Phasing-


- Phase 1
- Phase 2
- Phase 3
- Phase 4
- SMP Boundary
- Parcel Outline

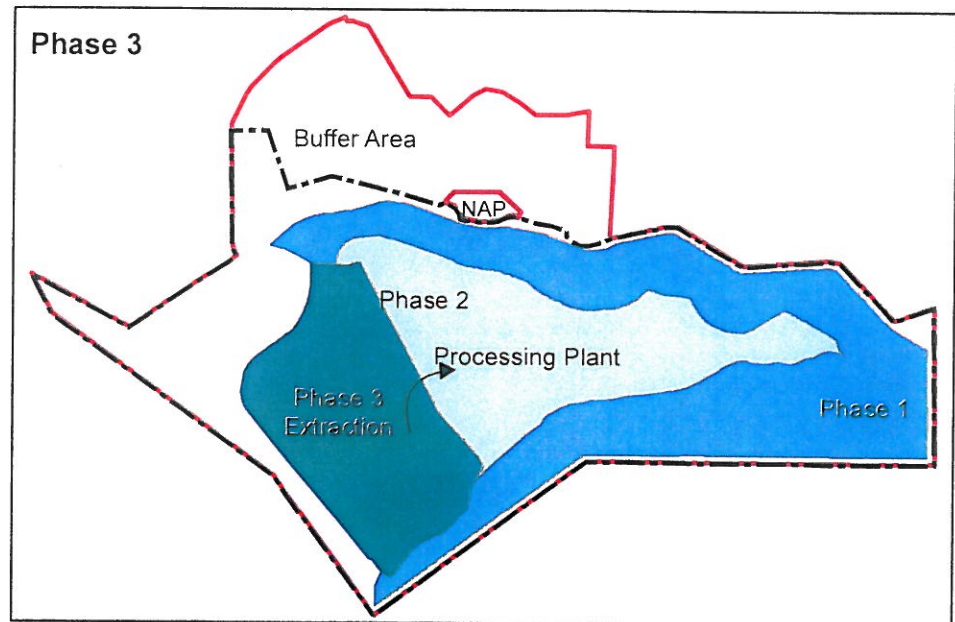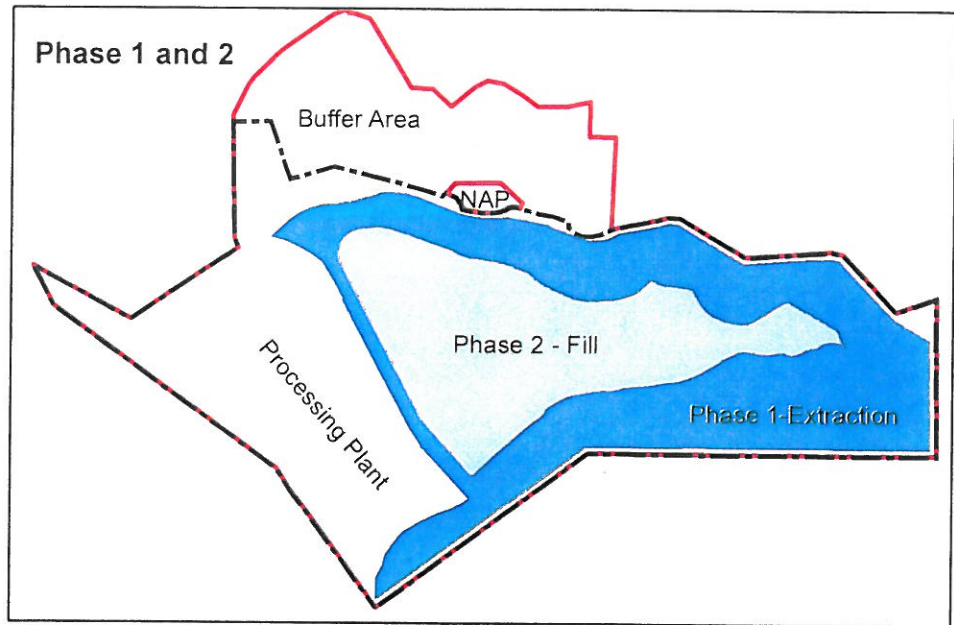

PHASE 1

CY CUT = 50,960,000 (Down to 500')
CY CUT = 56,300,000 (Down to 400')
AREA = 165.9 AC

ALL AMERICAN ASPHALT S.M.P. 95-1 COMPREHENSIVE MINING PLAN AMENDMENT NO. 2 JULY 2017

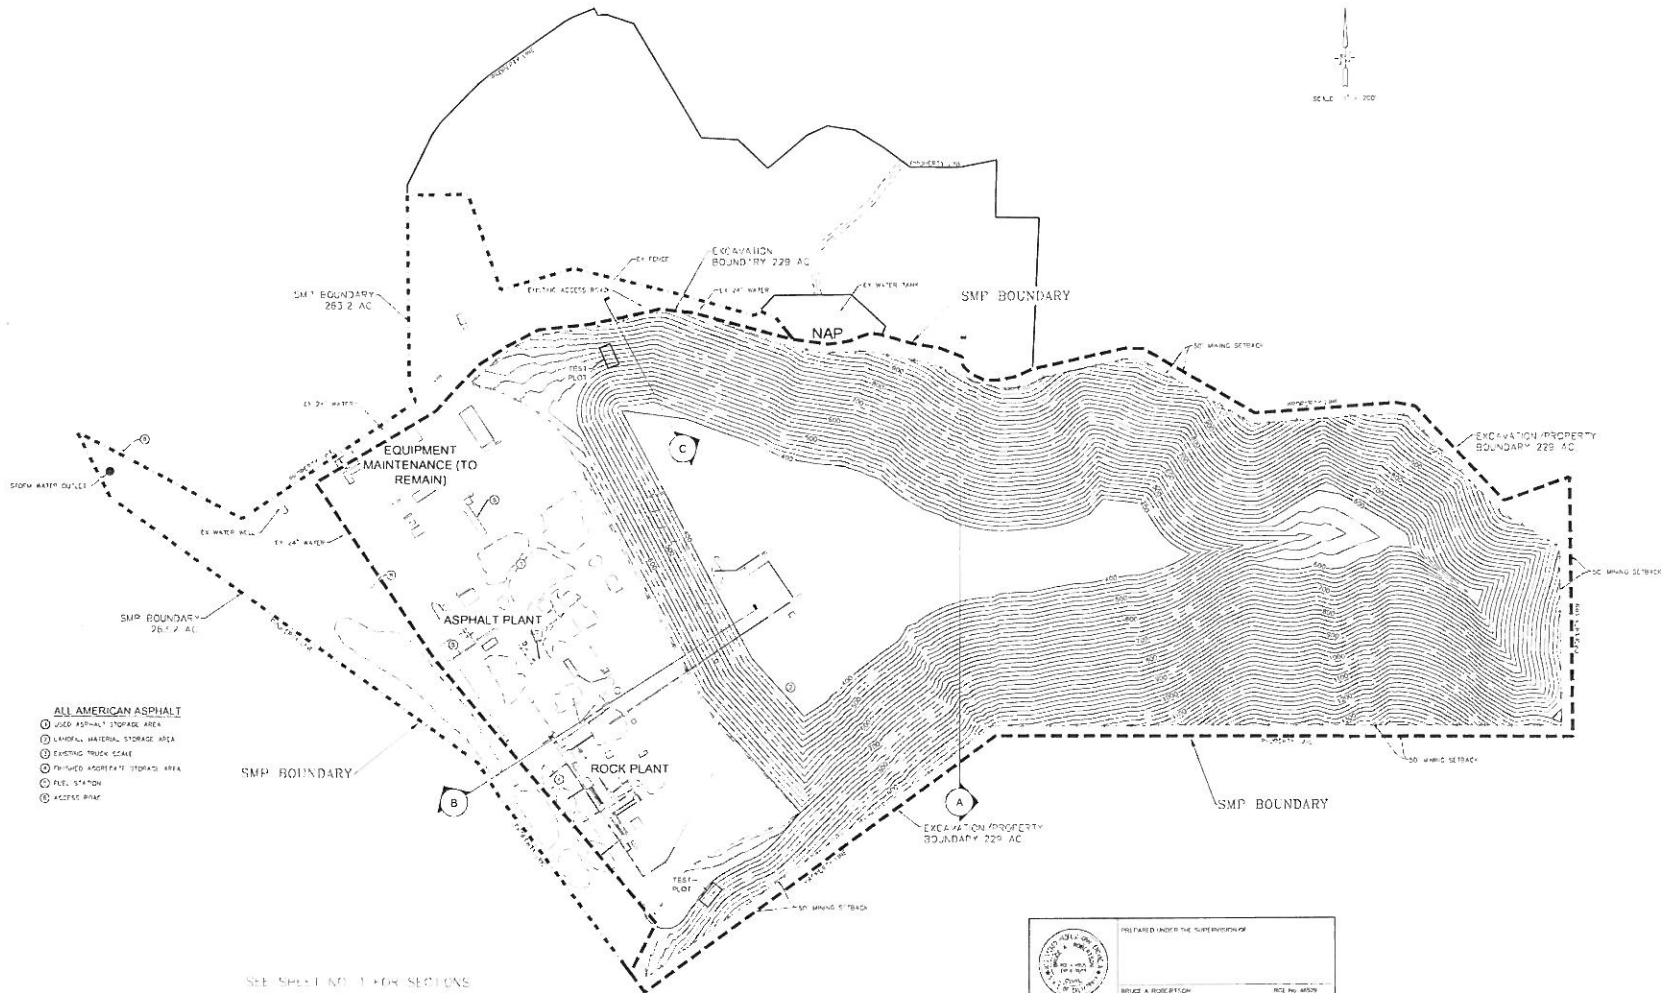

- ALL AMERICAN ASPHALT**

SEE SHEET NO. 1 FOR SECTIONS




CY FILL = 14,416.000 (Up to 580' from 400' Base)


AMENDMENT NO. 2 JULY 2017

[illegible]

PHASE 3

CY CUT = 11,200,000 (Down to 500')
CY CUT = 15,850,000 (Down to 400')
AREA = 49.8 Ac

ALL AMERICAN ASPHALT S.M.P. 95-1 COMPREHENSIVE MINING PLAN AMENDMENT NO. 2 JULY 2017

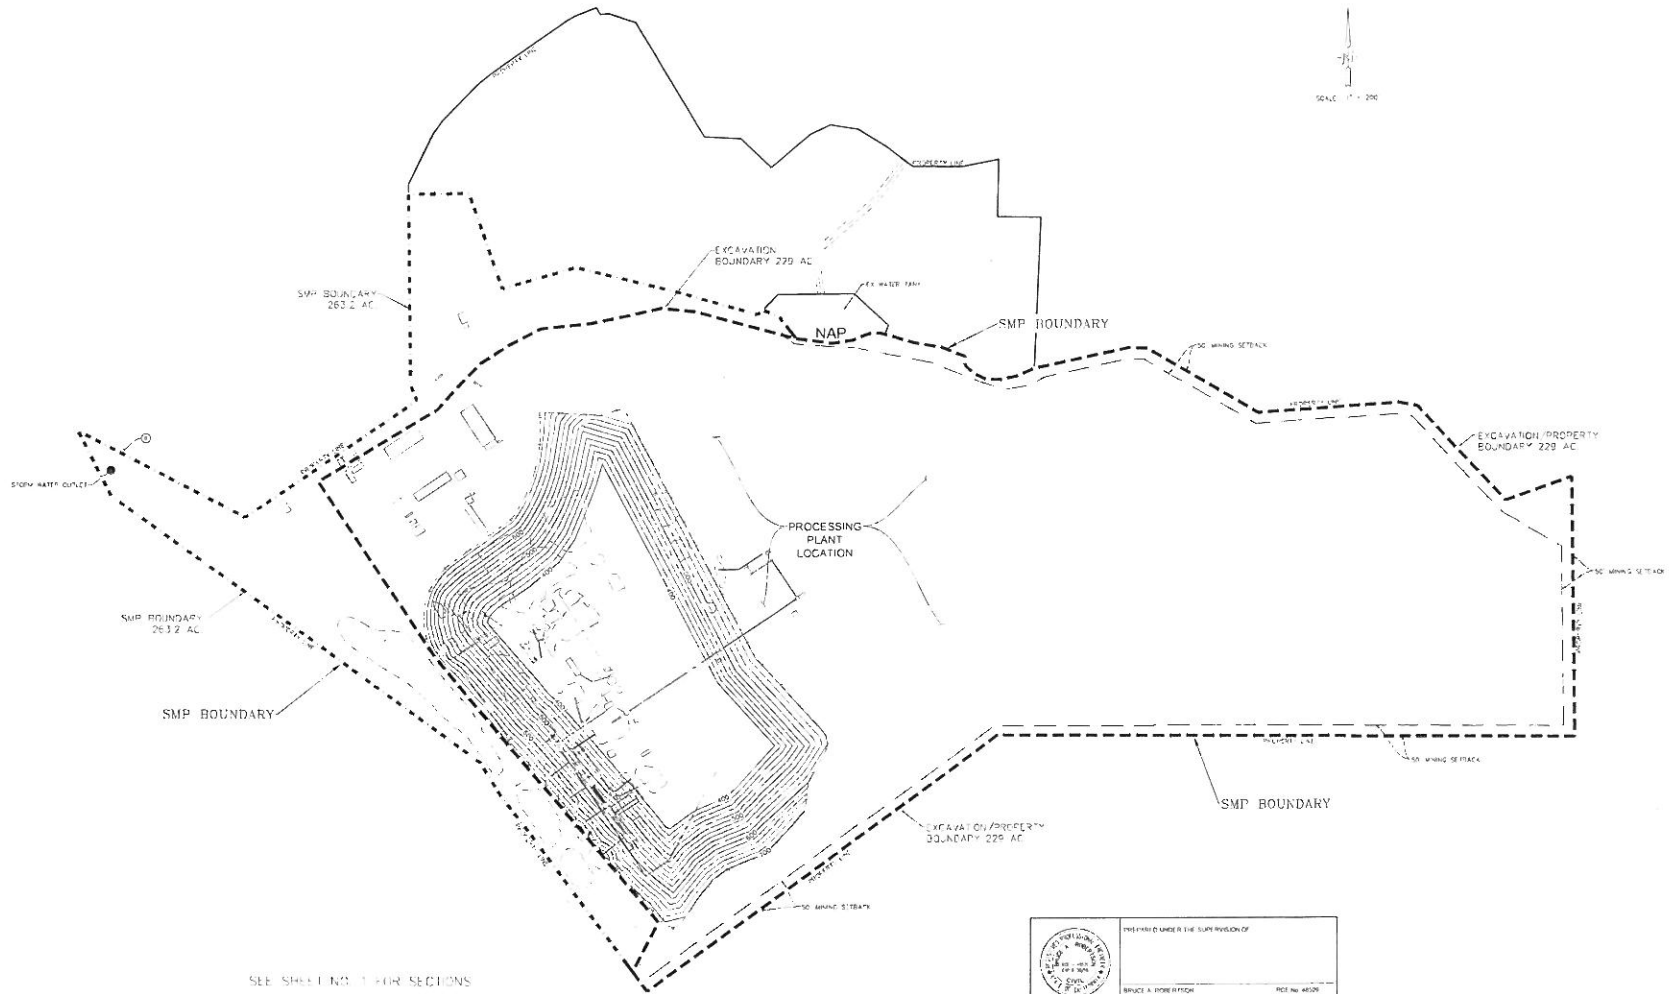

SEE SHEET NO. 1 FOR SECTIONS

		PREPARED UNDER THE SUPERVISION OF BRUCE A. ROBERTSON PCE NO. 40291	
SCALE DATE REVISIONS	SHEET NO. 4 OF 7	TOTAL SHEETS 7	SHEET NO. 4

CY CUT = 3,700,000 (Down to 500')
CY CUT = 5,850,000 (Down to 400')
AREA = 23.8 Ac

AMENDMENT NO. 2 JULY 2017



1	
2	
SCALE: _____ DATE: _____		ALL AMERICAN ASPHALT CORONA PLANT S.M.P. 95-1 AMENDMENT NO. 2 TOTAL SHEETS 5 OF 7 SHEETS	
		TITLE: ALL AMERICAN ASPHALT	


