




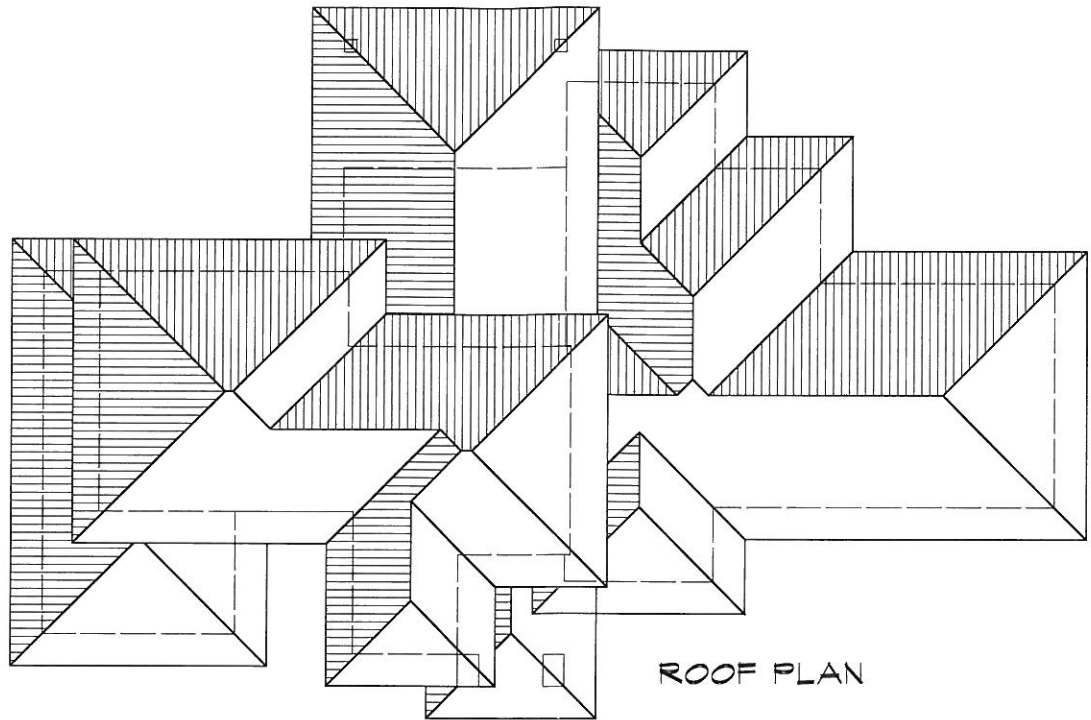

ROOF PLAN

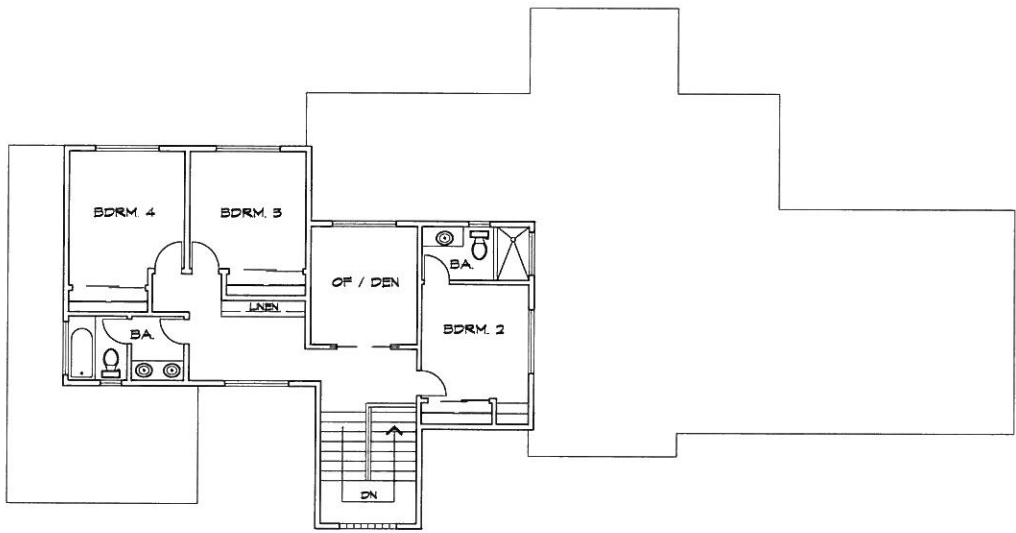

SECOND FLOOR PLAN

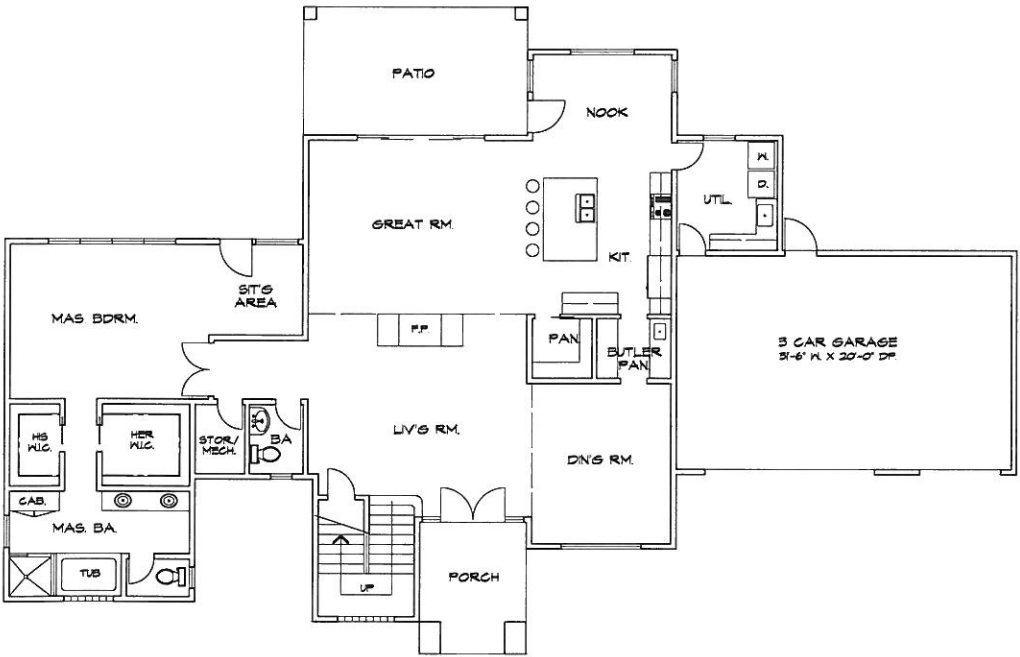


FIRST FLOOR PLAN

SQUARE FOOTAGES:

FIRST FLOOR LIVING AREA:	2,456 SF
SECOND FLOOR LIVING AREA:	406 SF
TOTAL LIVING AREA:	3,362 SF
GARAGE:	672 SF
PATIO:	247 SF
FRONT PORCH:	123 SF
TOTAL FLOOR AREA:	4,404 SF


MODEL A1

SCALE: 1/8" = 1'-0"

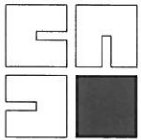


SCHMETZER
ARCHITECTS


A3

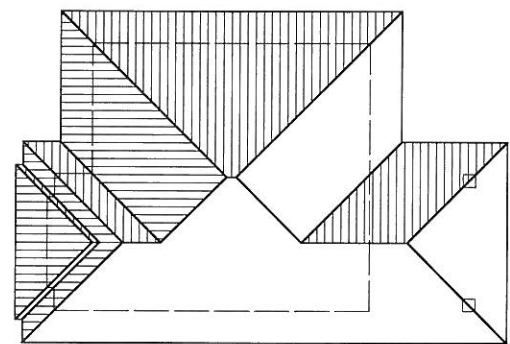

ROOF PLAN

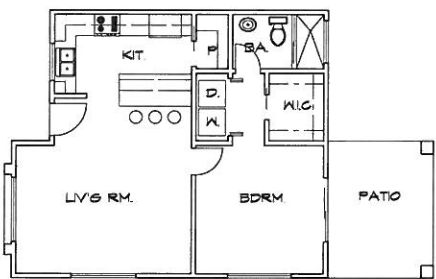


FLOOR PLAN

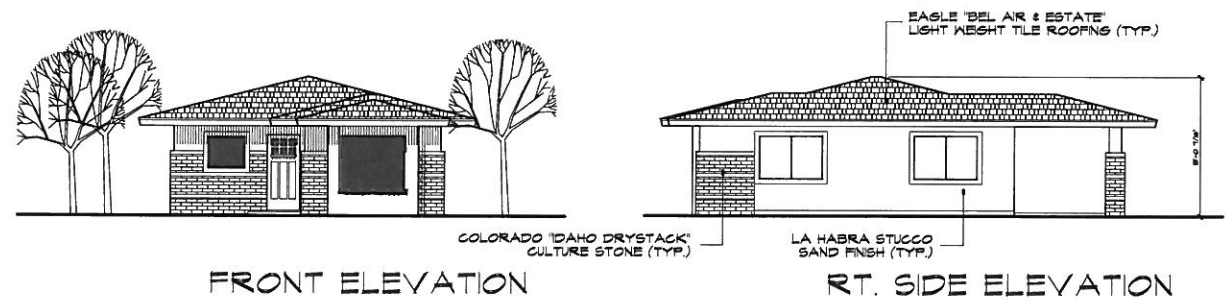


FRONT ELEVATION

RT. SIDE ELEVATION

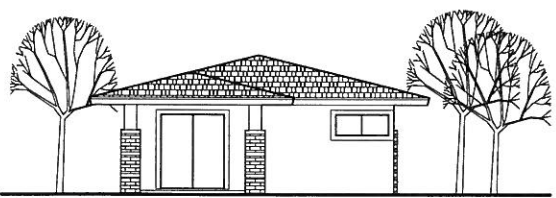

REAR ELEVATION

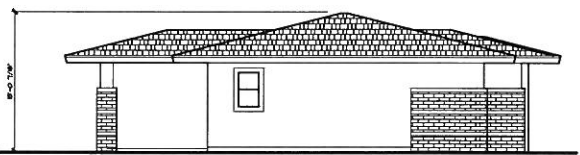

LFT. SIDE ELEVATION


SQUARE FOOTAGES:
FIRST FLOOR LIVING AREA: 700 SF
PATIO: 123 SF
TOTAL FLOOR AREA: 823 SF

MODEL A1 GUEST HOUSE


SCALE 1/8" = 1'-0"




SCHWARTZ
ARCHITECTS
A5

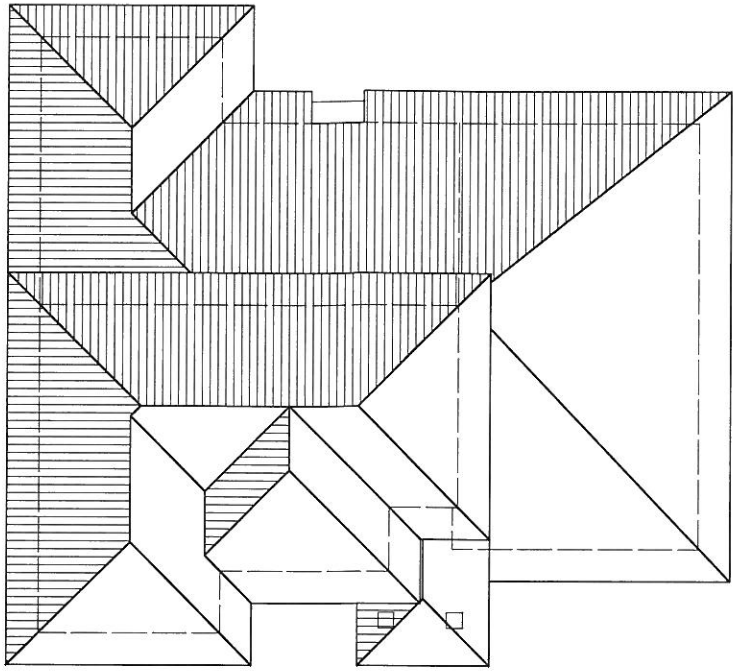

ROOF PLAN

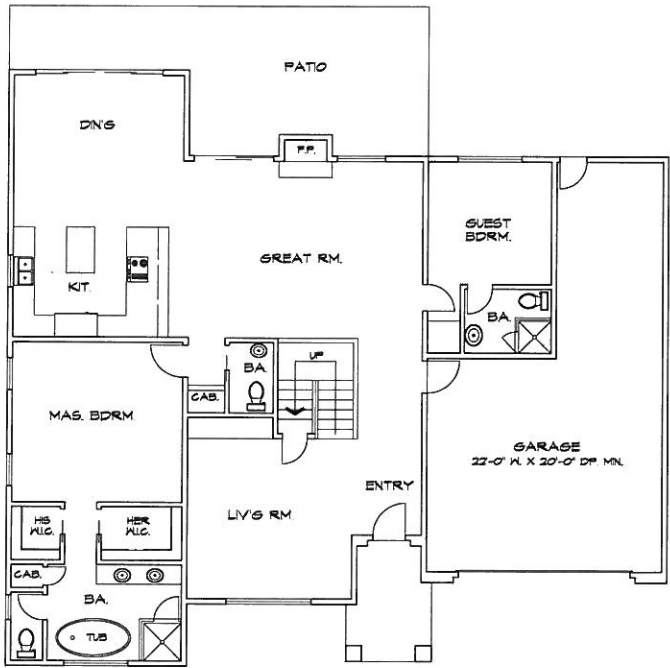

FIRST FLOOR PLAN

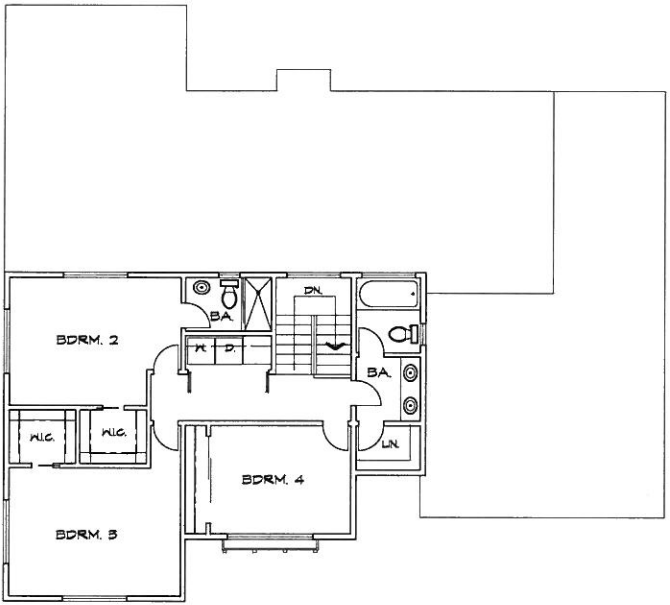


SECOND FLOOR PLAN

SQUARE FOOTAGES:


FIRST FLOOR LIVING AREA:	2,085 SF
SECOND FLOOR LIVING AREA:	982 SF
TOTAL LIVING AREA:	3,067 SF
GARAGE:	660 SF
PATIO:	47 SF
FRONT PORCH:	78 SF
TOTAL FLOOR AREA:	4,222 SF

MODEL A2

SCALE 1/8" = 1'-0"

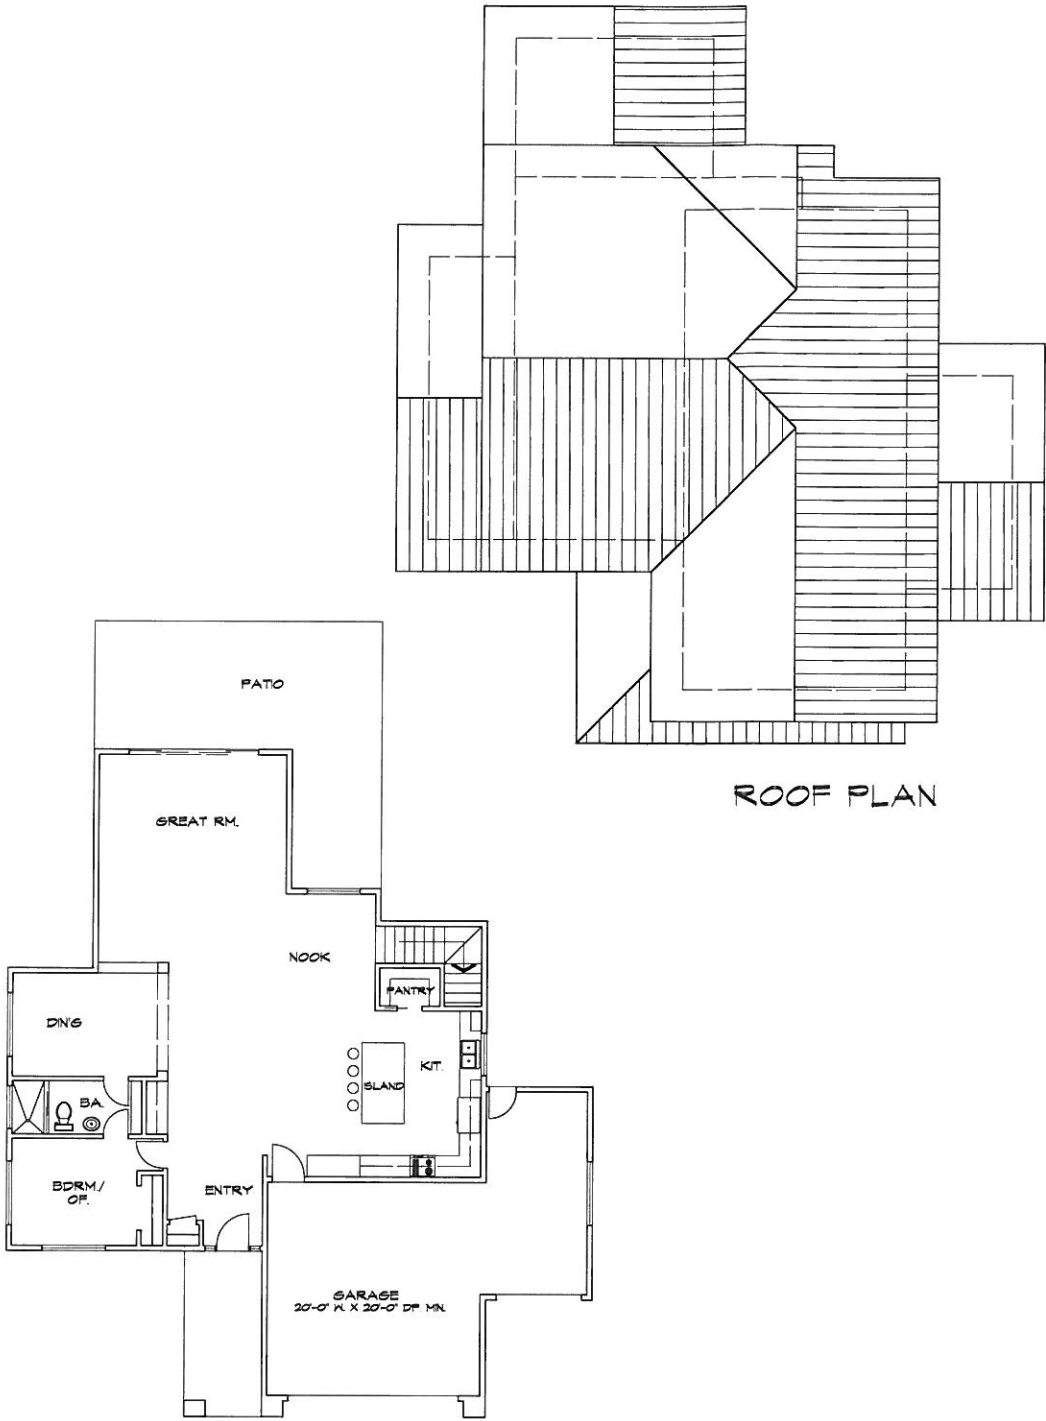

FIRST FLOOR

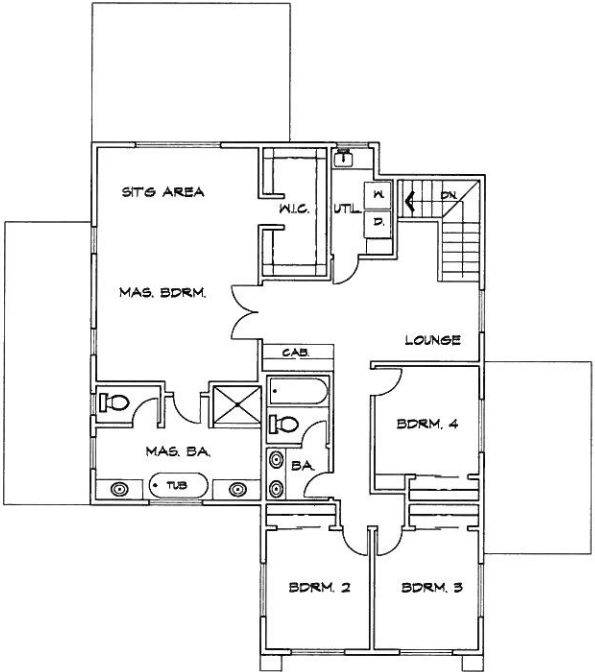

SECOND FLOOR


SQUARE FOOTAGES:

FIRST FLOOR LIVING AREA:	1,341 SF
SECOND FLOOR LIVING AREA:	1,453 SF
TOTAL LIVING AREA:	3,000 SF
GARAGE:	621 SF
PATIO:	434 SF
TOTAL FLOOR AREA:	4,055 SF


MODEL A3c

SCALE: 1/8" = 1'-0"




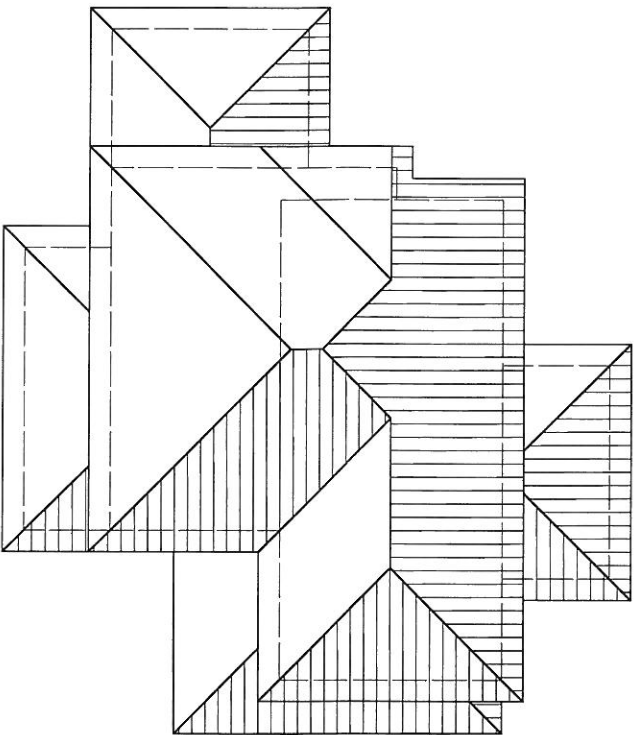

ROOF PLAN

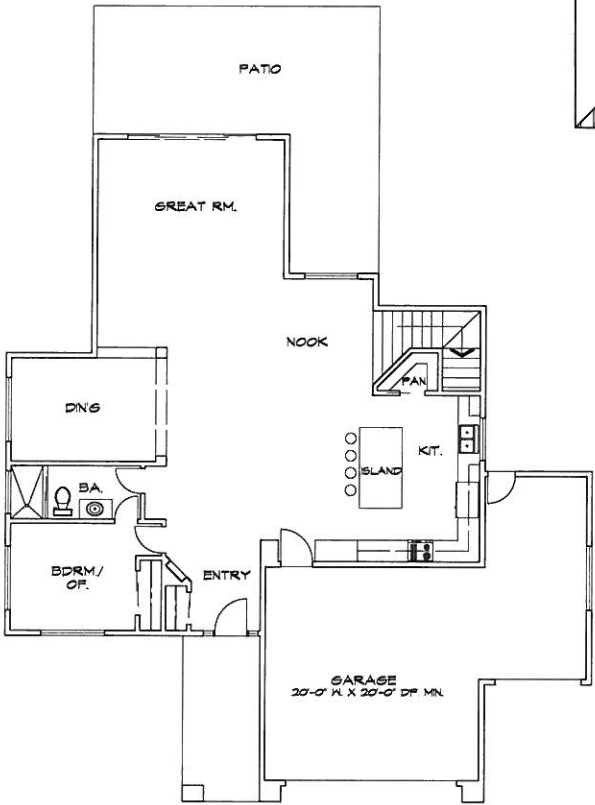

FIRST FLOOR

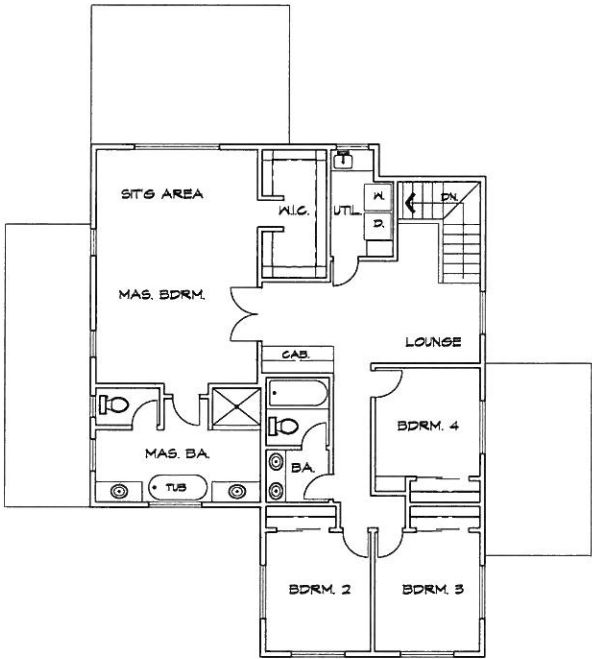

SECOND FLOOR

SQUARE FOOTAGES:

FIRST FLOOR LIVING AREA:	1,541 SF
SECOND FLOOR LIVING AREA:	1,453 SF
TOTAL LIVING AREA:	3,000 SF
GARAGE:	621 SF
PATIO:	434 SF
TOTAL FLOOR AREA:	4,055 SF

MODEL A3s

SCALE: 1/8" = 1'-0"

