

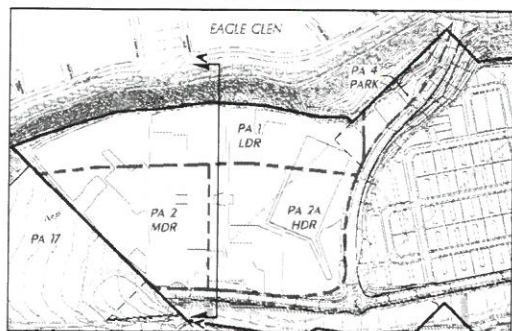


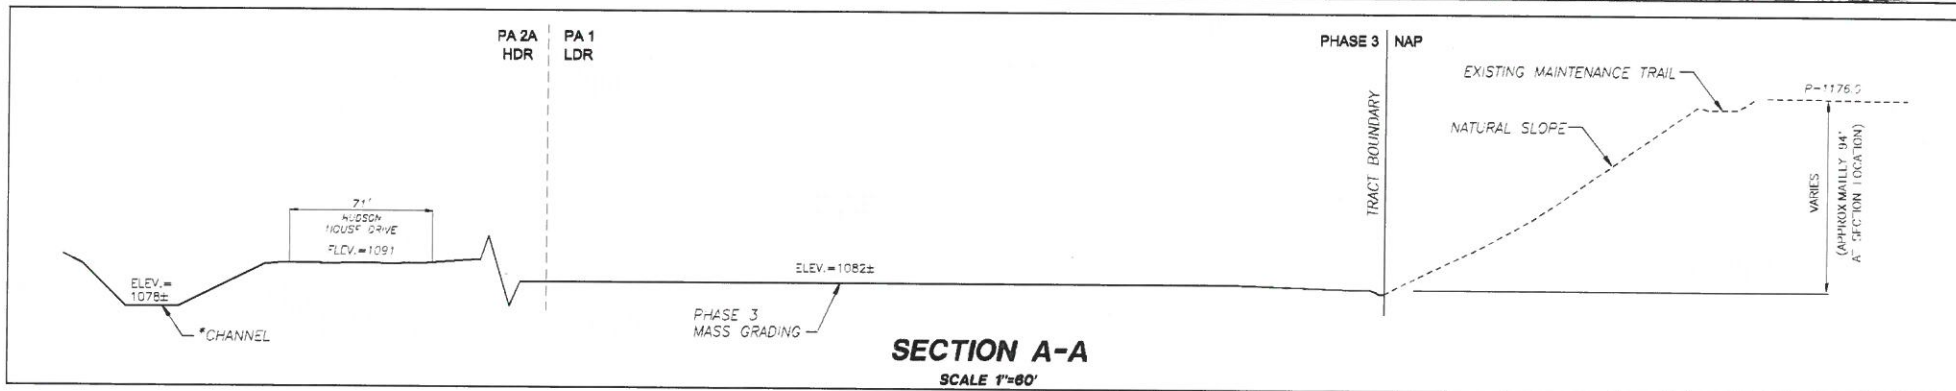

KEY MAP

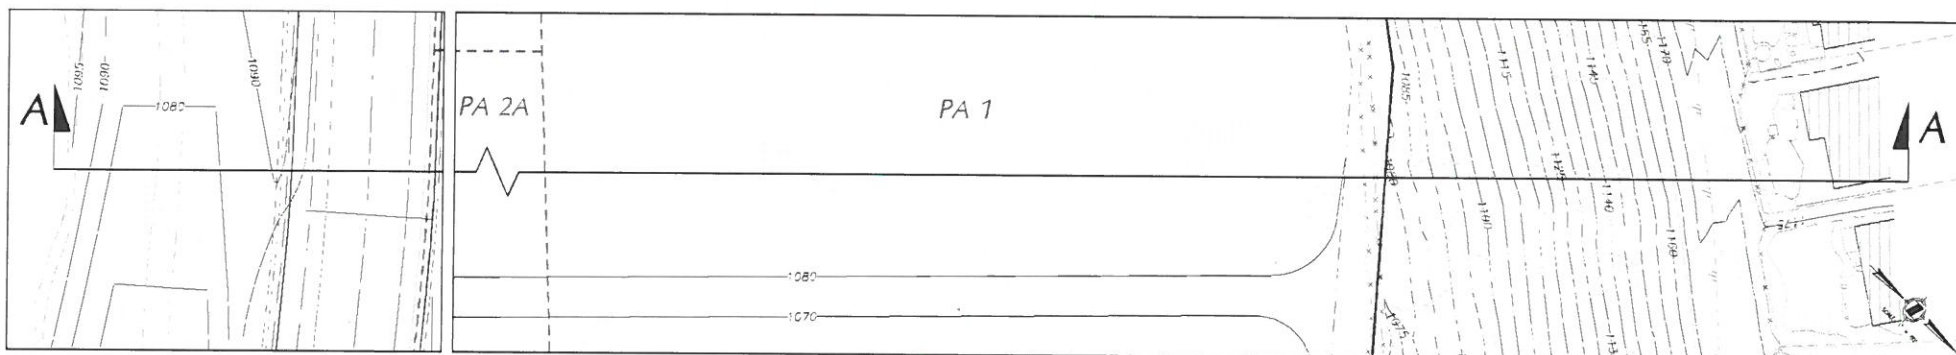

*FINAL DESIGN TO BE DETERMINED

PROPOSED ARANTINE HILLS SPECIFIC PLAN AMENDMENT **PHASE 3 - SITE SECTION** **BEDFORD**

PREPARED BY:

HUNSAKER & ASSOCIATES
 PLANNING • ENGINEERING • SURVEYING
 Three Hughes • Irvine, CA 92618 • P: (949) 583-1010 • F: (949) 583-0799