



April 5, 2019

Ms. Kristen Roberts
Raising Cane's
6800 Bishop Road
Plano, TX 75024

Subject: *Drive-through Queuing Analysis for the Proposed Raising Cane's Project
Located at 1215 Ontario Avenue in the City of Corona*

Dear Ms. Roberts:

This memorandum has been prepared to evaluate the drive-through queuing capacity of a proposed Raising Cane's restaurant located at 1215 Ontario Avenue in the City of Corona.

PROJECT DESCRIPTION

The project site is located on the north side of Ontario Avenue between Rimpau Avenue and California Avenue in the City of Corona. The site is bounded by Rimpau Park to the north and west, Del Taco to the east, and Ontario Avenue to the south. The site is currently occupied by a vacant commercial building. Raising Cane's proposes to demolish the existing building and develop a 4,086-square-foot quick-service restaurant with two drive-through lanes that merge into one drive-through lane after the order boards. The project location is shown on Figure 1. The proposed project site plan is shown on Figure 2.

Access to the Raising Cane's site would be provided primarily by two unsignalized driveways on Ontario Avenue:

- One existing shared driveway
- One proposed right-in-right-out only driveway

DRIVE-THROUGH QUEUING ANALYSIS

The City has requested that a drive-through queuing study be conducted for the proposed project, to evaluate the adequacy of the drive-through lane queuing capacity.

The opening to the drive-through lane would be located at the southeastern corner of the project site, and the drive-through lane would wrap around the building in a counter-clockwise direction. The drive-through would provide two side-by-side entry lanes and two order boards, which would allow Raising Cane's to take orders from two customers at the same time. After the order boards, the two lanes would merge back into a single drive-through lane prior to the pay and.

pick-up window. There will be approximately 560 feet of total queuing lane capacity (approximately 280 feet per lane) from the opening of the two drive-through lanes to the two order boards and approximately 120 feet from the order boards to the pick-up window. This would provide a total drive-through queue length of approximately 680 feet, for a drive-through queuing capacity of 27 to 34 vehicles, assuming 20 to 25 feet per vehicle, from the beginning of the drive-through lanes to the pick-up window.

Queuing Data Collection

Drive-through queuing observations and counts were conducted at the following existing drive-through Raising Cane's sites:

- City of Laguna Hills: Northeast corner of El Toro Road and Avenida De La Carlota
- City of Orange: 2249 North Tustin Street
- City of Riverside: 11066 Magnolia Avenue

These sites do not have dual side-by-side drive-through lanes or dual order boards. The drive-through queuing capacity for the Laguna Hills and Orange sites is 7 to 9 vehicles, assuming 20 to 25 feet per vehicle. The drive-through queuing capacity for the Riverside site is 10 to 13 vehicles, assuming 20 to 25 feet per vehicle.

These sites were selected for queuing data collection because of the following site characteristics that are similar to the proposed project:

- A Raising Cane's restaurant with a drive-through lane;
- Located in Southern California;
- Located adjacent to or within a larger commercial center;

The drive-through activity was observed during the following times for the Raising Cane's sites on a typical weekday and Saturday:

- Laguna Hills Site:
 - o 11:00 AM – 2:00 PM (lunch-time)
 - o 4:00 PM – 7:00 PM (commute peak hour / dinner-time)
- Orange Site:
 - o 12:00 PM – 2:30 PM (lunch-time)
 - o 7:00 PM – 9:30 PM (dinner-time)
- Riverside Site:
 - o 11:00 AM – 2:00 PM (lunch-time)
 - o 4:00 PM – 7:00 PM (commute peak hour / dinner-time)

The results of the observations are summarized on Table 1 and Table 2 for a typical weekday and Saturday, respectively.

The data summaries on Tables 1 and 2 present the number of vehicles in the drive-through lane, broken down into 15-minute periods, based on the observed average queue, 85th percentile queue, and the peak queue for each of the data collection periods. A copy of the queuing data collection worksheets is provided in *Attachment A*.

Queuing Observations

The queuing activity was observed to vary with an ebb and flow pattern throughout the data collection periods. The following vehicle movement and queuing observations of the drive-through operations at the study locations were made:

Laguna Hills Site

- The peak 15 minutes during the weekday lunch-time peak was from 12:15 PM to 12:30 PM, with an average queue of 9 vehicles and a peak queue of 15 vehicles.
- The peak 15 minutes during the weekday dinner-time peak was from 6:45 PM to 7:00 PM, with an average queue of 13 vehicles and a peak queue of 14 vehicles.
- The peak 15 minutes during the Saturday lunch-time peak was from 1:00 PM to 1:15 PM, with an average queue of 8 vehicles and a peak queue of 14 vehicles.
- The peak 15 minutes during the Saturday dinner-time peak was from 6:15 PM to 6:30 PM, with an average queue of 9 vehicles and a peak queue of 13 vehicles.

Orange Site

- The peak 15 minutes during the weekday lunch-time peak was from 12:45 PM to 1:00 PM, with an average queue of 10 vehicles and a peak queue of 16 vehicles.
- The peak 15 minutes during the weekday dinner-time peak was from 7:15 PM to 7:30 PM, with an average queue of 12 vehicles and a peak queue of 14 vehicles.
- The peak 15 minutes during the Saturday lunch-time peak was from 1:00 PM to 1:15 PM, with an average queue of 11 vehicles and a peak queue of 13 vehicles.
- The peak 15 minutes during the Saturday dinner-time peak was from 8:45 PM to 9:00 PM, with an average queue of 15 vehicles and a peak queue of 17 vehicles.

Riverside Site

- The peak 15 minutes during the weekday lunch-time peak was from 12:30 PM to 12:45 PM, with an average queue of 8 vehicles and a peak queue of 12 vehicles.
- The peak 15 minutes during the weekday dinner-time peak was from 6:00 PM to 6:15 PM, with an average queue of 7 vehicles and a peak queue of 11 vehicles.
- The peak 15 minutes during the Saturday lunch-time peak was from 1:30 PM to 1:45 PM, with an average queue of 10 vehicles and a peak queue of 12 vehicles.
- The peak 15 minutes during the Saturday dinner-time peak was from 6:45 PM to 7:00 PM, with an average queue of 8 vehicles and a peak queue of 11 vehicles.

General Observations

- At the Raising Cane's sites, spillovers outside the drive-through lane opening were observed to occur occasionally and to last briefly.
- On occasion, the spillover outside the drive-through lane was due to a delay at the order board, rather than a lack of capacity in the drive-through lane itself. A more-than-average delay at the order board (i.e., due to a large order, or indecisiveness on the part of the customer) would briefly hold up the movement of the queue, sometimes causing the remainder of the queue to extend beyond the drive-through lane opening. When the vehicle at the order board finished the ordering process and pulled forward, the remaining cars in the queue would once again move through the order and pick-up process at the normal pace, and the gap between the order board and the pick-up window would fill in.
- Some customers were observed to pull into the site; evaluate the wait time, based on the vehicle queue; and choose to park and go into the building, rather than join the existing queue.

Drive-through Queue Length Calculation

To supplement the empirical data collected at the existing Raising Cane's restaurants in Laguna Hills, Orange, and Riverside, the drive-through queuing capacity was also analyzed using queuing analysis formulas published in the Institute of Transportation Engineers (ITE) Transportation Planning Handbook, 3rd Edition.

Raising Cane's typical service time in the drive-through is 2-1/2 minutes from the order board to the pick-up window, with a vehicle being processed and progressing through the order board, pay window and pick-up window every 35 to 40 seconds during the peak drive-through periods. Assuming the more conservative processing time of 40 seconds, and applying the ITE queuing formulas, the analysis indicates that the average queue length is estimated to be 9 vehicles, and that the probability that the queue would be exactly 34 vehicles would be 0.3%. The probability of exceeding 34 vehicles is estimated to be 3.1%. The queuing calculation worksheet and formulas are provided as *Attachment B* of this report.

The ITE queuing analysis assumes a single-lane drive-through for a more conservative approach. The occurrence of the drive-through queue extending beyond the opening of the drive-through lane is expected to be an infrequent occurrence, and of short duration. The use of dual side-by-side drive-through lanes with dual order boards would improve the service rate, which would lower the number of vehicles queuing in the drive-through, as described in the following section.

Side-by-Side Operational Features

The proposed side-by-side configuration would begin with a single drive-through lane at the southeastern corner of the building. The drive-through lane would branch out into two drive-through lanes along the eastern side of the building. Each drive-through lane would have its own order board. After the order boards, the two lanes would merge back into a single drive-through lane prior to the pay and pick-up window.

While regular customers who are familiar with the menu choices typically would complete the order part of the process in less than the average time, infrequent or new customers are more likely to dwell at the menu board before making their choices, slowing down the process for everyone behind them. As a result, the order board is considered to be the most significant bottleneck in the drive-through process.

The side-by-side ordering configuration, as proposed by Raising Cane's, would provide two lanes with a separate order board for each lane. This will increase the number of customers processed through the order board portion of the drive-through, and "keep the line moving" even if one customer takes a longer-than-average time to make their menu selections, allowing the restaurant to continue to take and complete orders from the other order lane. The newest customer to arrive at the drive-through entrance will naturally choose the empty lane or the shorter line, so that one customer who takes a longer time to order at one order board can be bypassed, thereby not holding up the entire drive-through line.

With the added efficiency of having two order boards and the ability to by-pass customers taking a longer-than-average time to order at the other order board, the service rate would increase, compared to a single drive-through lane, as more orders can be processed. The cooks would receive the orders at a more efficient rate, which allows them to continue cooking the food, rather than waiting for the slower customer to finish ordering. As a result of added efficiency in the cooking area, the efficiency at the pick-up window would increase, compared to a single drive-through lane, because the food would be processed by the cooking area at a more efficient rate.


CONCLUSION

The proposed Raising Cane's duo drive-through lanes would provide a total queue length of approximately 680 feet, for a queuing capacity for 27 to 34 vehicles, assuming 20 to 25 feet per vehicle, from the beginning of the drive-through lanes to the pick-up window. Based on the drive-through queuing data collection and analysis presented in this memorandum, the overall average number of queued vehicles is estimated to be 9 (calculated at 8.67 and rounded up to 9) during the peak drive-through operations. The peak 85th percentile queue is estimated to be 17 vehicles during the peak 15-minute time period. The peak queue is estimated to be 17 vehicles during the peak 15-minute time period.

The side-by-side ordering configuration, as proposed by Raising Cane's, would provide two drive-through entry lanes at the southeastern corner of the building, with a separate order board for each lane. This would allow the ability to by-pass customers taking a longer-than-average time to order at the order board. The side-by-side ordering configuration would help address potential bottleneck issues at the order board, as well as reduce the service time at the drive-through as orders can be processed at a more efficient rate.




Trevor Briggs, P.E. (C87664)
Project Engineer

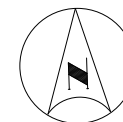

NOT TO SCALE

**Proposed
Project Site**

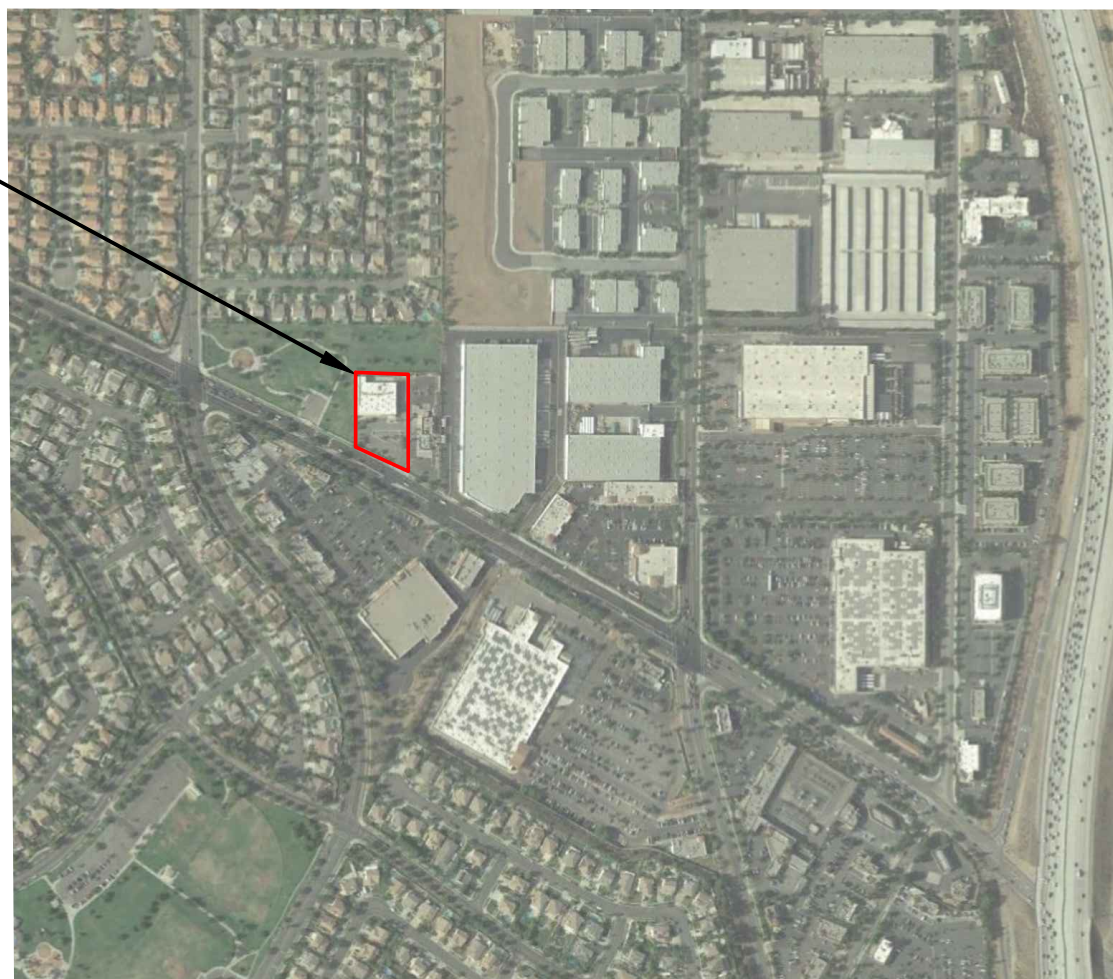

**FIGURE 1
PROJECT LOCATION**

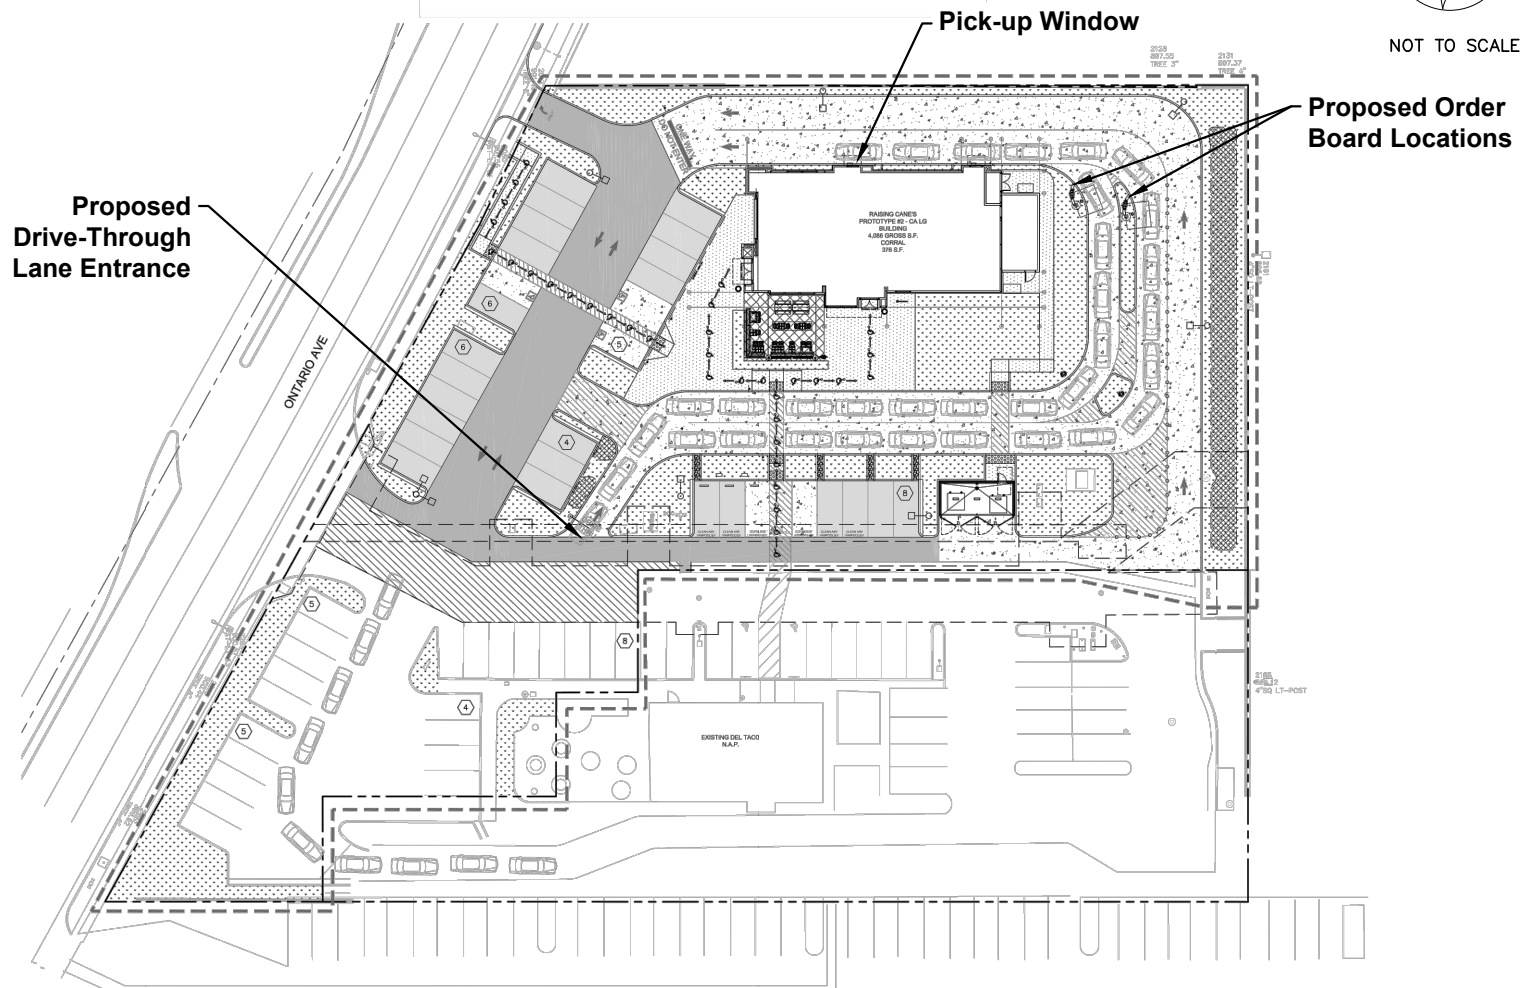


FIGURE 2
PROJECT SITE PLAN

TABLE 1
SUMMARY OF DRIVE-THROUGH QUEUING DATA COLLECTION
RAISING CANE'S - TYPICAL WEEKDAY
AVERAGE, 85TH PERCENTILE, AND PEAK QUEUES

Time Period	Number of Drive-through Vehicles in the Queue								
	Average Queue			85th %-ile * Queue			Peak Queue		
	Laguna Hills	Orange	Riverside	Laguna Hills	Orange	Riverside	Laguna Hills	Orange	Riverside
Lunch									
11:00-11:15 AM	1.5		1.7	2.7		3.0	3		4
11:15-11:30 AM	1.7		3.1	2.0		5.0	3		6
11:30-11:45 AM	2.6		1.1	4.0		2.0	5		2
11:45-12:00 PM	4.1		3.0	7.2		4.0	11		5
12:00-12:15 PM	3.9	5.6	5.4	7.0	7.0	7.0	9	14	8
12:15-12:30 PM	9.0	6.6	4.9	13.0	8.0	7.9	15	13	9
12:30-12:45 PM	10.6	7.0	7.8	12.8	9.0	9.9	13	10	12
12:45-1:00 PM	7.0	9.7	5.6	9.0	13.0	6.9	9	16	7
1:00-1:15 PM	5.2	9.0	5.2	7.0	11.0	7.0	8	13	8
1:15-1:30 PM	5.8	6.6	6.6	8.0	9.0	9.0	10	11	10
1:30-1:45 PM	2.8	3.9	4.5	5.0	5.0	7.0	6	7	9
1:45-2:00 PM	3.5	3.6	5.0	4.5	5.0	6.0	6	6	7
2:00-2:15 PM		3.6			5.0			5	
2:15-2:30 PM		2.9			5.0			6	
Highest Value	10.6	9.7	7.8	13.0	13.0	9.9	15	16	12
Dinner									
4:00-4:15 PM	5.6		3.5	7.0		5.0	8		6
4:15-4:30 PM	6.2		2.0	8.0		3.0	9		4
4:30-4:45 PM	5.9		3.8	7.0		6.0	9		7
4:45-5:00 PM	5.5		6.2	7.0		9.0	9		10
5:00-5:15 PM	5.4		2.2	7.0		4.9	8		6
5:15-5:30 PM	5.8		3.6	7.0		6.0	9		8
5:30-5:45 PM	7.1		5.3	8.0		8.9	10		10
5:45-6:00 PM	10.9		2.7	12.0		4.0	13		6
6:00-6:15 PM	8.6		6.7	10.4		9.0	11		11
6:15-6:30 PM	10.8		6.3	12.0		7.9	13		9
6:30-6:45 PM	11.1		4.5	12.5		6.9	14		8
6:45-7:00 PM	12.8		3.1	14.0		4.0	14		5
7:00-7:15 PM		11.0			12.0			14	
7:15-7:30 PM		11.5			13.0			14	
7:30-7:45 PM		8.6			10.0			12	
7:45-8:00 PM		8.3			10.0			12	
8:00-8:15 PM		9.4			11.0			13	
8:15-8:30 PM		8.5			11.0			12	
8:30-8:45 PM		6.4			9.0			10	
8:45-9:00 PM		5.2			7.0			8	
9:00-9:15 PM		6.4			8.1			10	
9:15-9:30 PM		7.5			9.3			12	
Highest Value	12.8	11.5	6.7	14.0	13.0	9.0	14	14	11

Notes: * 85th percentile = The queue will be less than the queue shown 85% of the time.

TABLE 2
SUMMARY OF DRIVE-THROUGH QUEUING DATA COLLECTION
RAISING CANE'S - SATURDAY
AVERAGE, 85TH PERCENTILE, AND PEAK QUEUES

Time Period	Number of Drive-through Vehicles in the Queue								
	Average Queue			85th %-ile * Queue			Peak Queue		
	Laguna Hills	Orange	Riverside	Laguna Hills	Orange	Riverside	Laguna Hills	Orange	Riverside
Lunch									
11:00-11:15 AM	3.0		2.3	4.3		5.8	5		6
11:15-11:30 AM	1.8		2.3	3.0		5.8	4		6
11:30-11:45 AM	5.3		4.9	8.0		6.0	12		9
11:45-12:00 PM	7.5		1.9	10.0		3.9	12		5
12:00-12:15 PM	4.7	5.5	8.0	5.0	8.0	10.0	6	9	11
12:15-12:30 PM	4.1	6.8	4.9	5.0	8.7	6.9	6	10	8
12:30-12:45 PM	8.2	5.8	6.7	12.0	7.1	7.9	13	9	9
12:45-1:00 PM	9.3	6.8	7.9	11.0	8.0	9.0	12	9	12
1:00-1:15 PM	7.2	10.4	8.6	9.0	12.0	9.9	14	13	11
1:15-1:30 PM	7.3	9.4	8.1	9.0	12.0	9.9	10	13	12
1:30-1:45 PM	6.9	8.5	9.5	9.0	11.0	10.0	10	13	12
1:45-2:00 PM	7.3	3.9	8.0	8.8	5.4	9.0	10	6	10
2:00-2:15 PM		5.0			7.0			8	
2:15-2:30 PM		6.4			8.0			10	
Highest Value	9.3	10.4	9.5	12.0	12.0	10.0	14	13	12
Dinner									
4:00-4:15 PM	6.2		5.8	8.5		8.9	11		10
4:15-4:30 PM	4.5		7.1	5.1		8.9	6		11
4:30-4:45 PM	2.0		4.9	3.0		6.0	4		9
4:45-5:00 PM	5.2		3.9	6.0		6.0	8		7
5:00-5:15 PM	5.6		4.7	7.0		7.0	9		8
5:15-5:30 PM	10.0		4.2	12.0		5.0	12		6
5:30-5:45 PM	6.1		3.7	7.3		5.0	11		6
5:45-6:00 PM	7.3		2.1	11.3		3.0	13		4
6:00-6:15 PM	8.7		2.9	11.0		6.0	12		7
6:15-6:30 PM	8.6		2.8	11.0		4.8	13		6
6:30-6:45 PM	6.0		7.2	7.3		9.0	10		10
6:45-7:00 PM	4.7		7.8	7.0		9.0	8		11
7:00-7:15 PM		9.2			10.5			13	
7:15-7:30 PM		11.6			13.0			13	
7:30-7:45 PM		10.8			13.0			16	
7:45-8:00 PM		4.2			6.0			11	
8:00-8:15 PM		5.4			8.0			10	
8:15-8:30 PM		8.9			11.0			12	
8:30-8:45 PM		8.8			11.0			13	
8:45-9:00 PM		15.0			17.0			17	
9:00-9:15 PM		12.4			16.0			17	
9:15-9:30 PM		9.3			11.4			15	
Highest Value	10.0	15.0	7.8	12.0	17.0	9.0	13	17	11

Notes: * 85th percentile = The queue will be less than the queue shown 85% of the time.

ATTACHMENT A

QUEUING DATA COLLECTION WORKSHEETS

Queue Study

Locations: 17-1215-001
City: Laguna Hills, CA

Day: Thursday
Date: 10/19/2017

Arrival Time	Pick-up to Order Board	Behind Order Board	Total
11:00:40 AM	1	1	2
11:01:23 AM	2	0	2
11:02:01 AM	2	1	3
11:02:40 AM	3	0	3
11:03:24 AM	2	0	2
11:04:38 AM	1	0	1
11:05:26 AM	0	0	0
11:07:48 AM	0	1	1
11:08:22 AM	1	0	1
11:09:33 AM	0	0	0
11:17:15 AM	0	1	1
11:17:26 AM	0	2	2
11:17:51 AM	1	1	2
11:19:12 AM	2	0	2
11:19:27 AM	1	0	1
11:20:08 AM	1	1	2
11:20:36 AM	2	0	2
11:21:05 AM	1	0	1
11:23:05 AM	1	1	2
11:23:17 AM	1	2	3
11:23:21 AM	1	1	2
11:24:06 AM	2	0	2
11:25:45 AM	2	0	2
11:26:53 AM	1	0	1
11:28:15 AM	0	1	1
11:28:45 AM	0	2	2
11:29:01 AM	1	1	2
11:29:47 AM	2	0	2
11:29:59 AM	1	0	1
11:30:19 AM	1	1	2
11:31:01 AM	1	0	1
11:31:55 AM	1	1	2
11:32:18 AM	2	0	2
11:32:25 AM	2	1	3
11:32:54 AM	2	2	4
11:33:07 AM	3	1	4
11:33:23 AM	2	2	4
11:33:59 AM	3	1	4
11:34:07 AM	2	1	3
11:34:49 AM	3	0	3
11:35:22 AM	3	1	4
11:36:02 AM	3	2	5
11:36:34 AM	3	1	4
11:36:51 AM	3	2	5
11:37:00 AM	3	1	4
11:37:27 AM	4	0	4
11:38:07 AM	3	0	3
11:38:39 AM	2	0	2
11:38:58 AM	1	0	1
11:39:19 AM	0	1	1
11:40:16 AM	1	0	1
11:41:34 AM	0	0	0
11:42:11 AM	0	1	1
11:42:50 AM	1	0	1
11:43:15 AM	1	1	2
11:43:43 AM	0	1	1
11:44:10 AM	1	0	1
11:44:26 AM	1	1	2
11:44:36 AM	1	2	3
11:44:56 AM	2	1	3
11:45:33 AM	3	1	4

Arrival Time	Pick-up to Order Board	Behind Order Board	Total
4:00:00 PM	3	0	3
4:00:59 PM	3	1	4
4:01:32 PM	3	2	5
4:01:41 PM	4	2	6
4:02:23 PM	4	3	7
4:02:43 PM	3	3	6
4:03:01 PM	4	2	6
4:03:17 PM	4	3	7
4:03:26 PM	5	3	8
4:03:40 PM	4	3	7
4:03:59 PM	5	2	7
4:05:50 PM	4	2	6
4:06:01 PM	5	1	6
4:06:11 PM	5	2	7
4:06:32 PM	5	3	8
4:06:41 PM	4	3	7
4:07:16 PM	5	2	7
4:07:48 PM	4	2	6
4:08:16 PM	5	1	6
4:08:25 PM	4	2	6
4:08:47 PM	4	1	5
4:09:26 PM	4	2	6
4:09:37 PM	3	2	5
4:10:01 PM	4	2	6
4:10:17 PM	3	2	5
4:10:38 PM	4	1	5
4:11:02 PM	4	0	4
4:12:24 PM	4	1	5
4:13:11 PM	4	0	4
4:13:31 PM	4	1	5
4:13:40 PM	3	1	4
4:13:57 PM	3	2	5
4:14:15 PM	3	1	4
4:14:44 PM	3	0	3
4:15:06 PM	3	1	4
4:16:13 PM	4	0	4
4:16:39 PM	3	0	3
4:17:21 PM	3	1	4
4:17:28 PM	3	2	5
4:17:36 PM	2	2	4
4:17:59 PM	3	1	4
4:18:06 PM	3	2	5
4:18:12 PM	3	3	6
4:18:18 PM	3	4	7
4:18:34 PM	4	4	8
4:19:02 PM	4	5	9
4:19:11 PM	3	5	8
4:19:35 PM	4	4	8
4:19:45 PM	3	4	7
4:20:24 PM	4	3	7
4:20:31 PM	3	3	6
4:20:53 PM	4	2	6
4:21:12 PM	4	1	5
4:21:27 PM	4	2	6
4:22:17 PM	5	1	6
4:24:00 PM	4	1	5
4:25:15 PM	5	0	5
4:25:22 PM	5	1	6
4:26:43 PM	4	1	5
4:26:52 PM	4	2	6
4:27:01 PM	4	3	7

Locations: 17-1215-001
City: Laguna Hills, CA

Day: Thursday
Date: 10/19/2017

Arrival Time	Pick-up to Order Board	Behind Order Board	Total
11:45:36 AM	2	2	4
11:45:50 AM	3	1	4
11:46:20 AM	2	1	3
11:46:38 AM	3	0	3
11:46:47 AM	2	1	3
11:47:02 AM	2	2	4
11:47:22 AM	2	1	3
11:47:51 AM	3	0	3
11:48:00 AM	2	0	2
11:48:46 AM	1	0	1
11:50:58 AM	1	1	2
11:51:31 AM	2	0	2
11:51:40 AM	1	1	2
11:52:13 AM	2	0	2
11:52:42 AM	1	0	1
11:53:19 AM	1	1	2
11:53:40 AM	1	2	3
11:53:51 AM	2	1	3
11:54:32 AM	3	0	3
11:55:01 AM	2	1	3
11:55:17 AM	2	2	4
11:55:34 AM	1	2	3
11:56:04 AM	0	3	3
11:56:10 AM	0	4	4
11:56:42 AM	0	5	5
11:57:30 AM	0	6	6
11:57:42 AM	0	7	7
11:58:03 AM	1	7	8
11:58:39 AM	2	6	8
11:59:08 AM	2	7	9
11:59:17 AM	3	8	11
11:59:40 AM	4	7	11
12:00:00 PM	4	5	9
12:00:18 PM	3	5	8
12:00:29 PM	4	4	8
12:00:48 PM	3	4	7
12:00:58 PM	3	5	8
12:02:07 PM	4	4	8
12:02:12 PM	3	4	7
12:02:32 PM	3	3	6
12:03:07 PM	4	2	6
12:03:55 PM	4	1	5
12:04:05 PM	3	1	4
12:04:37 PM	4	0	4
12:04:56 PM	3	0	3
12:05:18 PM	2	1	3
12:05:56 PM	2	0	2
12:06:03 PM	1	0	1
12:06:23 PM	1	1	2
12:07:03 PM	2	0	2
12:07:11 PM	1	0	1
12:08:24 PM	0	1	1
12:08:51 PM	0	2	2
12:09:00 PM	1	2	3
12:09:43 PM	0	3	3
12:10:08 PM	1	2	3
12:10:41 PM	2	1	3
12:11:14 PM	3	0	3
12:11:29 PM	3	1	4
12:12:12 PM	3	2	5
12:12:29 PM	3	1	4
12:12:44 PM	2	1	3
12:12:58 PM	1	1	2
12:13:06 PM	2	0	2
12:13:14 PM	2	1	3
12:13:29 PM	1	1	2
12:14:11 PM	2	0	2

Arrival Time	Pick-up to Order Board	Behind Order Board	Total
4:27:06 PM	4	4	8
4:27:29 PM	3	4	7
4:27:35 PM	3	5	8
4:27:49 PM	4	4	8
4:27:58 PM	3	4	7
4:28:27 PM	3	5	8
4:28:34 PM	4	4	8
4:29:14 PM	4	3	7
4:29:44 PM	4	2	6
4:30:25 PM	5	1	6
4:32:00 PM	4	2	6
4:32:25 PM	5	1	6
4:32:39 PM	4	1	5
4:33:19 PM	5	0	5
4:33:28 PM	4	0	4
4:33:38 PM	4	1	5
4:33:44 PM	4	2	6
4:33:58 PM	4	3	7
4:34:13 PM	5	2	7
4:34:29 PM	4	2	6
4:35:01 PM	4	3	7
4:35:19 PM	4	2	6
4:35:33 PM	4	3	7
4:35:53 PM	4	3	7
4:37:11 PM	3	3	6
4:37:21 PM	4	2	6
4:37:57 PM	4	1	5
4:38:25 PM	5	0	5
4:39:12 PM	4	0	4
4:39:36 PM	4	1	5
4:40:06 PM	4	0	4
4:40:19 PM	4	1	5
4:40:45 PM	3	2	5
4:40:58 PM	3	3	6
4:41:05 PM	4	2	6
4:41:16 PM	4	3	7
4:43:22 PM	4	3	7
4:43:47 PM	4	4	8
4:44:24 PM	4	5	9
4:45:06 PM	4	5	9
4:45:51 PM	3	4	7
4:46:16 PM	4	3	7
4:46:50 PM	3	3	6
4:47:52 PM	3	4	7
4:48:20 PM	2	4	6
4:48:32 PM	3	3	6
4:49:00 PM	3	2	5
4:49:31 PM	3	3	6
4:49:36 PM	3	4	7
4:49:50 PM	4	3	7
4:50:05 PM	3	3	6
4:50:23 PM	2	3	5
4:50:39 PM	3	2	5
4:50:51 PM	2	2	4
4:51:35 PM	3	2	5
4:52:04 PM	3	3	6
4:52:15 PM	3	4	7
4:52:26 PM	4	4	8
4:52:58 PM	4	3	7
4:53:21 PM	3	3	6
4:53:31 PM	4	2	6
4:53:47 PM	3	2	5
4:53:59 PM	3	3	6
4:54:05 PM	4	2	6
4:54:26 PM	3	2	5
4:54:39 PM	2	3	5
4:55:01 PM	3	2	5

Locations: 17-1215-001
City: Laguna Hills,CA

Day: Thursday
Date: 10/19/2017

Arrival Time	Pick-up to Order Board	Behind Order Board	Total
12:14:18 PM	1	0	1
12:16:09 PM	0	0	0
12:16:29 PM	0	1	1
12:16:36 PM	0	2	2
12:16:43 PM	0	3	3
12:17:12 PM	0	4	4
12:17:36 PM	1	3	4
12:17:49 PM	1	4	5
12:18:00 PM	1	5	6
12:18:07 PM	2	5	7
12:18:30 PM	2	6	8
12:18:43 PM	2	7	9
12:19:05 PM	2	7	9
12:19:16 PM	2	6	8
12:19:49 PM	3	5	8
12:20:20 PM	4	4	8
12:20:37 PM	3	5	8
12:21:10 PM	3	6	9
12:21:31 PM	4	6	10
12:21:52 PM	4	6	10
12:22:30 PM	4	7	11
12:22:42 PM	5	7	12
12:23:31 PM	5	8	13
12:24:12 PM	5	7	12
12:24:33 PM	4	7	11
12:25:01 PM	4	6	10
12:25:19 PM	4	7	11
12:26:09 PM	5	7	12
12:26:35 PM	5	8	13
12:27:00 PM	5	9	14
12:27:08 PM	5	10	15
12:28:02 PM	4	10	14
12:28:23 PM	3	10	13
12:28:34 PM	4	9	13
12:29:14 PM	3	9	12
12:30:22 PM	4	8	12
12:30:43 PM	3	9	12
12:30:51 PM	4	9	13
12:30:59 PM	3	10	13
12:31:33 PM	4	9	13
12:31:47 PM	4	8	12
12:32:13 PM	4	9	13
12:32:42 PM	3	9	12
12:33:38 PM	4	8	12
12:33:43 PM	3	8	11
12:34:02 PM	2	8	10
12:34:36 PM	1	9	10
12:35:03 PM	1	10	11
12:35:26 PM	0	10	10
12:35:52 PM	1	9	10
12:36:31 PM	2	9	11
12:37:06 PM	3	8	11
12:37:38 PM	4	9	13
12:37:52 PM	4	9	13
12:38:02 PM	3	9	12
12:38:32 PM	2	9	11
12:38:44 PM	3	8	11
12:39:23 PM	3	7	10
12:39:50 PM	2	8	10
12:40:19 PM	1	8	9
12:40:35 PM	1	7	8
12:41:09 PM	2	8	10
12:41:16 PM	3	7	10
12:41:42 PM	3	6	9
12:42:46 PM	3	7	10
12:43:08 PM	2	7	9
12:43:26 PM	2	6	8

Arrival Time	Pick-up to Order Board	Behind Order Board	Total
4:55:43 PM	3	1	4
4:56:23 PM	3	0	3
4:56:41 PM	3	1	4
4:56:46 PM	3	2	5
4:56:59 PM	2	2	4
4:57:27 PM	3	2	5
4:57:52 PM	2	2	4
4:58:04 PM	3	2	5
4:58:44 PM	2	2	4
4:58:52 PM	3	1	4
4:59:18 PM	3	0	3
4:59:34 PM	3	1	4
4:59:40 PM	3	2	5
4:59:42 PM	3	3	6
5:00:01 PM	3	2	5
5:01:05 PM	4	1	5
5:01:20 PM	3	1	4
5:01:49 PM	4	0	4
5:03:00 PM	3	1	4
5:03:32 PM	4	0	4
5:03:49 PM	3	0	3
5:04:30 PM	3	1	4
5:04:40 PM	3	2	5
5:05:16 PM	3	1	4
5:05:18 PM	3	2	5
5:05:49 PM	4	2	6
5:07:07 PM	4	2	6
5:07:31 PM	5	1	6
5:07:40 PM	4	2	6
5:08:02 PM	3	2	5
5:08:10 PM	4	1	5
5:08:16 PM	4	2	6
5:08:33 PM	4	3	7
5:08:44 PM	5	2	7
5:09:15 PM	4	2	6
5:09:26 PM	4	3	7
5:09:38 PM	4	2	6
5:10:09 PM	4	1	5
5:10:38 PM	5	0	5
5:10:43 PM	5	1	6
5:10:49 PM	5	2	7
5:10:55 PM	4	2	6
5:11:06 PM	4	3	7
5:11:17 PM	5	3	8
5:11:36 PM	5	2	7
5:12:04 PM	4	2	6
5:12:28 PM	3	2	5
5:12:47 PM	4	2	6
5:13:07 PM	4	1	5
5:13:19 PM	3	1	4
5:13:44 PM	4	1	5
5:13:53 PM	3	1	4
5:14:59 PM	4	0	4
5:15:29 PM	4	1	5
5:16:03 PM	3	2	5
5:16:14 PM	3	1	4
5:17:06 PM	4	1	5
5:17:39 PM	3	1	4
5:18:00 PM	4	1	5
5:18:17 PM	3	1	4
5:18:39 PM	3	2	5
5:18:41 PM	2	2	4
5:19:24 PM	3	1	4
5:19:40 PM	3	2	5
5:20:27 PM	4	1	5
5:20:35 PM	3	2	5
5:20:47 PM	2	3	5

Locations: 17-1215-001
City: Laguna Hills,CA

Day: Thursday
Date: 10/19/2017

Arrival Time	Pick-up to Order Board	Behind Order Board	Total
12:43:53 PM	3	5	8
12:44:39 PM	3	6	9
12:44:43 PM	2	6	8
12:44:57 PM	1	6	7
12:45:15 PM	2	5	7
12:45:29 PM	1	5	6
12:45:46 PM	2	5	7
12:46:04 PM	3	5	8
12:46:18 PM	2	6	8
12:46:42 PM	1	6	7
12:46:56 PM	2	6	8
12:47:09 PM	2	7	9
12:47:37 PM	1	8	9
12:48:10 PM	0	8	8
12:48:44 PM	1	7	8
12:49:18 PM	1	8	9
12:49:30 PM	2	7	9
12:50:06 PM	2	6	8
12:50:25 PM	2	7	9
12:50:36 PM	3	6	9
12:50:45 PM	2	6	8
12:51:09 PM	3	5	8
12:51:21 PM	2	5	7
12:51:41 PM	2	6	8
12:51:48 PM	3	5	8
12:52:22 PM	3	6	9
12:52:29 PM	3	6	9
12:52:43 PM	2	6	8
12:52:50 PM	3	5	8
12:53:13 PM	2	5	7
12:53:23 PM	3	4	7
12:54:08 PM	3	3	6
12:54:28 PM	4	2	6
12:54:52 PM	3	2	5
12:55:06 PM	2	2	4
12:55:21 PM	1	3	4
12:55:46 PM	2	2	4
12:56:12 PM	3	1	4
12:57:32 PM	3	2	5
12:57:42 PM	4	3	7
12:58:11 PM	3	3	6
12:58:27 PM	2	3	5
12:58:36 PM	3	2	5
12:58:47 PM	3	3	6
12:59:08 PM	4	2	6
12:59:16 PM	3	2	5
1:00:07 PM	4	1	5
1:00:15 PM	3	2	5
1:00:33 PM	4	1	5
1:00:52 PM	3	1	4
1:01:03 PM	4	0	4
1:01:10 PM	4	1	5
1:01:43 PM	5	0	5
1:02:21 PM	4	0	4
1:02:42 PM	3	0	3
1:03:24 PM	2	1	3
1:03:51 PM	3	0	3
1:04:34 PM	3	1	4
1:04:39 PM	3	2	5
1:05:09 PM	3	3	6
1:05:18 PM	3	4	7
1:05:30 PM	4	3	7
1:05:39 PM	4	4	8
1:05:51 PM	3	4	7
1:06:06 PM	4	3	7
1:06:28 PM	3	3	6
1:07:41 PM	2	3	5

Arrival Time	Pick-up to Order Board	Behind Order Board	Total
5:21:21 PM	2	4	6
5:21:30 PM	2	5	7
5:21:40 PM	3	4	7
5:22:02 PM	4	3	7
5:22:19 PM	3	3	6
5:23:17 PM	4	2	6
5:23:19 PM	3	2	5
5:23:30 PM	3	3	6
5:24:02 PM	4	2	6
5:24:25 PM	3	2	5
5:24:40 PM	2	3	5
5:24:57 PM	3	2	5
5:25:38 PM	3	3	6
5:25:47 PM	3	3	6
5:26:18 PM	3	4	7
5:26:31 PM	4	5	9
5:27:19 PM	4	4	8
5:28:00 PM	3	4	7
5:28:16 PM	4	3	7
5:28:57 PM	4	2	6
5:29:08 PM	4	3	7
5:29:17 PM	4	4	8
5:29:28 PM	5	3	8
5:31:01 PM	5	4	9
5:31:20 PM	5	5	10
5:32:26 PM	5	4	9
5:33:20 PM	4	4	8
5:33:32 PM	5	3	8
5:33:47 PM	5	2	7
5:34:05 PM	4	3	7
5:34:30 PM	3	3	6
5:35:17 PM	4	2	6
5:36:02 PM	5	1	6
5:36:54 PM	5	2	7
5:37:20 PM	5	3	8
5:38:15 PM	4	2	6
5:39:39 PM	4	1	5
5:39:58 PM	4	2	6
5:40:33 PM	5	1	6
5:40:55 PM	4	1	5
5:42:02 PM	4	2	6
5:42:10 PM	4	3	7
5:42:13 PM	4	4	8
5:42:31 PM	4	3	7
5:42:51 PM	4	4	8
5:43:39 PM	4	3	7
5:43:57 PM	3	4	7
5:44:08 PM	3	5	8
5:44:39 PM	4	4	8
5:44:49 PM	3	4	7
5:45:01 PM	3	5	8
5:45:17 PM	3	6	9
5:47:23 PM	4	6	10
5:47:49 PM	3	7	10
5:48:09 PM	4	6	10
5:48:56 PM	3	7	10
5:50:01 PM	4	8	12
5:51:02 PM	5	8	13
5:51:32 PM	5	8	13
5:52:01 PM	5	7	12
5:53:08 PM	5	6	11
5:53:54 PM	5	6	11
5:54:40 PM	5	6	11
5:55:46 PM	5	6	11
5:56:11 PM	4	7	11
5:56:44 PM	5	6	11
5:56:57 PM	5	6	11

Locations: 17-1215-001
City: Laguna Hills, CA

Day: Thursday
Date: 10/19/2017

Arrival Time	Pick-up to Order Board	Behind Order Board	Total
1:08:02 PM	3	2	5
1:08:23 PM	4	2	6
1:08:36 PM	4	3	7
1:09:07 PM	4	2	6
1:09:40 PM	4	3	7
1:10:25 PM	5	2	7
1:10:41 PM	4	1	5
1:10:49 PM	3	1	4
1:11:19 PM	4	0	4
1:12:40 PM	4	1	5
1:12:51 PM	3	1	4
1:12:57 PM	3	2	5
1:13:33 PM	4	1	5
1:13:59 PM	3	1	4
1:14:16 PM	4	1	5
1:14:28 PM	3	1	4
1:14:34 PM	3	2	5
1:14:41 PM	3	3	6
1:14:56 PM	3	4	7
1:15:40 PM	4	3	7
1:15:47 PM	4	4	8
1:16:06 PM	5	3	8
1:16:18 PM	5	4	9
1:16:23 PM	5	5	10
1:16:43 PM	5	5	10
1:17:19 PM	5	5	10
1:17:34 PM	4	5	9
1:17:49 PM	4	4	8
1:18:25 PM	5	3	8
1:18:37 PM	5	2	7
1:18:58 PM	5	1	6
1:19:33 PM	5	0	5
1:19:53 PM	5	1	6
1:20:07 PM	4	1	5
1:20:28 PM	5	0	5
1:20:48 PM	4	0	4
1:21:03 PM	4	1	5
1:21:09 PM	3	2	5
1:21:42 PM	4	1	5
1:21:54 PM	3	2	5
1:22:37 PM	2	3	5
1:22:51 PM	3	2	5
1:22:58 PM	2	2	4
1:23:34 PM	3	1	4
1:23:53 PM	3	2	5
1:24:01 PM	2	2	4
1:24:23 PM	3	1	4
1:24:54 PM	4	0	4
1:25:17 PM	4	1	5
1:25:50 PM	3	1	4
1:26:13 PM	2	1	3
1:26:21 PM	3	0	3
1:27:14 PM	3	1	4
1:27:23 PM	3	2	5
1:28:29 PM	3	3	6
1:28:30 PM	4	2	6
1:28:38 PM	5	1	6
1:29:53 PM	5	0	5
1:30:22 PM	5	1	6
1:30:46 PM	5	0	5
1:32:09 PM	4	0	4
1:32:11 PM	3	0	3
1:32:27 PM	2	0	2
1:32:40 PM	1	0	1
1:32:45 PM	0	1	1
1:33:00 PM	0	2	2
1:33:11 PM	1	1	2

Arrival Time	Pick-up to Order Board	Behind Order Board	Total
5:57:48 PM	5	7	12
5:58:06 PM	5	6	11
5:58:22 PM	4	6	10
5:59:14 PM	5	6	11
6:00:00 PM	4	7	11
6:00:09 PM	5	6	11
6:01:23 PM	5	6	11
6:02:01 PM	5	6	11
6:02:33 PM	5	5	10
6:03:40 PM	5	4	9
6:04:39 PM	4	5	9
6:05:14 PM	3	6	9
6:05:30 PM	3	5	8
6:06:44 PM	2	5	7
6:06:55 PM	3	5	8
6:07:39 PM	2	6	8
6:07:56 PM	2	7	9
6:08:39 PM	3	6	9
6:08:51 PM	3	5	8
6:09:31 PM	4	4	8
6:09:42 PM	4	5	9
6:10:38 PM	4	6	10
6:11:19 PM	4	5	9
6:12:09 PM	3	5	8
6:12:44 PM	3	4	7
6:13:15 PM	3	3	6
6:13:54 PM	4	3	7
6:14:28 PM	3	3	6
6:14:52 PM	4	3	7
6:15:09 PM	4	4	8
6:15:35 PM	4	5	9
6:15:42 PM	4	6	10
6:15:59 PM	4	6	10
6:16:28 PM	3	7	10
6:16:51 PM	2	8	10
6:17:03 PM	3	7	10
6:17:49 PM	2	7	9
6:18:40 PM	3	6	9
6:19:02 PM	3	5	8
6:19:10 PM	3	6	9
6:19:38 PM	3	7	10
6:19:46 PM	4	6	10
6:20:15 PM	5	5	10
6:20:31 PM	5	6	11
6:20:40 PM	5	7	12
6:21:23 PM	5	7	12
6:21:32 PM	4	7	11
6:22:18 PM	4	7	11
6:22:58 PM	5	7	12
6:23:35 PM	4	8	12
6:24:13 PM	3	8	11
6:24:38 PM	4	8	12
6:25:17 PM	5	8	13
6:26:30 PM	4	7	11
6:26:49 PM	4	8	12
6:27:22 PM	3	9	12
6:28:28 PM	3	10	13
6:29:01 PM	4	9	13
6:29:10 PM	5	8	13
6:29:23 PM	5	7	12
6:30:26 PM	5	6	11
6:31:09 PM	5	6	11
6:32:38 PM	5	6	11
6:33:17 PM	5	7	12
6:33:27 PM	5	6	11
6:33:43 PM	4	6	10
6:34:05 PM	5	6	11

Locations: 17-1215-001
City: Laguna Hills, CA

Day: Thursday
Date: 10/19/2017

Arrival Time	Pick-up to Order Board	Behind Order Board	Total
1:34:14 PM	2	0	2
1:34:36 PM	1	0	1
1:35:49 PM	1	1	2
1:36:10 PM	1	2	3
1:36:32 PM	2	1	3
1:37:29 PM	2	0	2
1:38:26 PM	2	1	3
1:39:04 PM	1	1	2
1:39:38 PM	0	1	1
1:39:56 PM	1	0	1
1:41:11 PM	0	1	1
1:42:01 PM	1	0	1
1:42:14 PM	1	1	2
1:42:20 PM	1	2	3
1:43:10 PM	2	1	3
1:43:24 PM	2	2	4
1:43:33 PM	3	1	4
1:43:41 PM	3	2	5
1:43:49 PM	3	3	6
1:44:43 PM	2	3	5
1:44:46 PM	2	3	5
1:45:07 PM	1	3	4
1:46:33 PM	2	2	4
1:47:15 PM	2	1	3
1:47:49 PM	3	0	3
1:48:26 PM	3	1	4
1:49:08 PM	4	0	4
1:49:24 PM	3	0	3
1:49:35 PM	2	0	2
1:49:44 PM	2	1	3
1:49:55 PM	2	2	4
1:50:26 PM	2	1	3
1:50:45 PM	1	1	2
1:50:59 PM	2	0	2
1:51:18 PM	2	1	3
1:51:35 PM	3	1	4
1:52:12 PM	2	2	4
1:52:47 PM	1	2	3
1:53:02 PM	1	3	4
1:53:23 PM	2	2	4
1:53:33 PM	1	2	3
1:53:47 PM	2	1	3
1:54:39 PM	3	0	3
1:54:48 PM	3	1	4
1:54:52 PM	2	2	4
1:55:37 PM	2	1	3
1:55:54 PM	3	0	3
1:56:17 PM	3	1	4
1:56:45 PM	4	1	5
1:56:59 PM	5	0	5
1:57:53 PM	5	1	6
1:58:21 PM	4	1	5
1:58:30 PM	4	2	6
1:58:38 PM	3	2	5
1:58:50 PM	3	1	4
1:59:06 PM	2	1	3
1:59:15 PM	1	1	2
1:59:19 PM	2	0	2
1:59:59 PM	1	0	1

Arrival Time	Pick-up to Order Board	Behind Order Board	Total
6:34:22 PM	5	7	12
6:35:23 PM	5	6	11
6:35:51 PM	5	7	12
6:36:25 PM	5	7	12
6:36:35 PM	5	8	13
6:36:49 PM	4	8	12
6:37:17 PM	5	8	13
6:37:38 PM	5	9	14
6:38:25 PM	4	9	13
6:39:15 PM	5	8	13
6:39:51 PM	4	8	12
6:40:14 PM	4	7	11
6:40:27 PM	4	6	10
6:40:41 PM	3	6	9
6:41:36 PM	4	5	9
6:41:59 PM	4	6	10
6:42:10 PM	5	5	10
6:42:21 PM	4	5	9
6:42:35 PM	4	6	10
6:42:54 PM	4	5	9
6:43:10 PM	4	6	10
6:43:41 PM	5	6	11
6:44:04 PM	5	7	12
6:44:44 PM	5	6	11
6:45:11 PM	4	7	11
6:45:42 PM	4	6	10
6:46:00 PM	5	7	12
6:46:52 PM	4	8	12
6:47:01 PM	5	8	13
6:48:12 PM	4	7	11
6:48:48 PM	4	7	11
6:49:10 PM	5	8	13
6:49:51 PM	5	8	13
6:50:23 PM	5	8	13
6:51:03 PM	5	9	14
6:51:53 PM	5	9	14
6:52:45 PM	5	9	14
6:53:19 PM	4	10	14
6:54:04 PM	4	9	13
6:54:11 PM	3	10	13
6:55:15 PM	4	10	14
6:55:55 PM	5	9	14
6:56:16 PM	4	9	13
6:57:50 PM	4	9	13
6:58:39 PM	5	9	14
6:59:01 PM	5	9	14
6:59:33 PM	4	9	13
7:00:30 PM	3	9	12

Queue Study

Locations: 17-1215-001
City: Laguna Hills, CA

Day: Saturday
Date: 10/14/2017

Arrival Time	Pick-up to Order Board	Behind Order Board	Total
11:00:00 AM	1	0	1
11:00:27 AM	0	0	0
11:00:45 AM	0	1	1
11:01:10 AM	1	2	3
11:01:47 AM	2	1	3
11:02:30 AM	2	2	4
11:02:50 AM	2	3	5
11:02:55 AM	2	2	4
11:03:34 AM	3	1	4
11:04:10 AM	2	1	3
11:04:57 AM	2	2	4
11:05:12 AM	3	1	4
11:05:30 AM	3	2	5
11:06:08 AM	2	1	3
11:06:27 AM	3	1	4
11:06:38 AM	4	0	4
11:07:19 AM	4	1	5
11:08:13 AM	5	0	5
11:09:33 AM	4	0	4
11:10:11 AM	3	0	3
11:10:56 AM	2	0	2
11:11:19 AM	1	0	1
11:11:51 AM	1	1	2
11:12:54 AM	2	0	2
11:12:59 AM	1	0	1
11:14:55 AM	1	1	2
11:15:26 AM	0	1	1
11:15:55 AM	1	0	1
11:17:49 AM	0	1	1
11:17:52 AM	1	0	1
11:17:59 AM	1	1	2
11:19:18 AM	0	1	1
11:20:41 AM	1	2	3
11:21:15 AM	2	1	3
11:21:46 AM	3	0	3
11:22:10 AM	3	1	4
11:22:32 AM	3	0	3
11:23:06 AM	2	0	2
11:23:25 AM	1	0	1
11:23:41 AM	0	0	0
11:27:18 AM	0	1	1
11:28:47 AM	1	0	1
11:29:18 AM	1	1	2
11:29:34 AM	1	2	3
11:29:52 AM	1	1	2
11:30:27 AM	2	1	3
11:30:59 AM	2	0	2
11:31:40 AM	1	0	1
11:31:58 AM	0	0	0
11:32:35 AM	0	2	2
11:34:45 AM	1	1	2
11:35:00 AM	2	3	5
11:35:36 AM	1	3	4
11:35:55 AM	2	2	4
11:36:12 AM	1	2	3
11:36:28 AM	1	3	4
11:36:45 AM	2	3	5

Arrival Time	Pick-up to Order Board	Behind Order Board	Total
4:00:00 PM	3	6	9
4:00:28 PM	2	6	8
4:00:52 PM	3	6	9
4:01:09 PM	4	7	11
4:01:43 PM	3	7	10
4:02:24 PM	4	6	10
4:02:34 PM	3	6	9
4:02:54 PM	3	5	8
4:03:19 PM	2	4	6
4:03:57 PM	3	3	6
4:04:10 PM	2	4	6
4:04:42 PM	3	3	6
4:04:56 PM	2	4	6
4:05:26 PM	3	3	6
4:05:43 PM	2	3	5
4:06:10 PM	1	3	4
4:06:15 PM	2	2	4
4:06:49 PM	3	1	4
4:07:23 PM	4	0	4
4:07:35 PM	4	1	5
4:07:49 PM	4	2	6
4:08:20 PM	5	1	6
4:08:40 PM	5	2	7
4:09:03 PM	4	2	6
4:09:22 PM	5	3	8
4:09:44 PM	4	3	7
4:09:58 PM	3	3	6
4:10:35 PM	2	3	5
4:10:45 PM	3	3	6
4:11:24 PM	2	3	5
4:11:30 PM	3	2	5
4:11:58 PM	2	3	5
4:12:18 PM	1	3	4
4:12:27 PM	2	3	5
4:12:44 PM	3	2	5
4:13:12 PM	4	1	5
4:14:17 PM	4	0	4
4:14:56 PM	3	0	3
4:15:07 PM	3	1	4
4:15:51 PM	2	1	3
4:16:10 PM	2	2	4
4:16:25 PM	2	3	5
4:16:41 PM	3	2	5
4:17:02 PM	4	1	5
4:17:34 PM	5	0	5
4:18:10 PM	5	1	6
4:18:20 PM	4	1	5
4:18:46 PM	4	2	6
4:19:00 PM	3	2	5
4:19:19 PM	4	1	5
4:19:39 PM	3	1	4
4:19:49 PM	3	2	5
4:20:07 PM	4	1	5
4:20:19 PM	3	2	5
4:20:50 PM	4	1	5
4:21:01 PM	3	1	4
4:21:09 PM	3	2	5

Locations: 17-1215-001
City: Laguna Hills,CA

Day: Saturday
Date: 10/14/2017

Arrival Time	Pick-up to Order Board	Behind Order Board	Total
11:37:05 AM	1	3	4
11:37:32 AM	1	6	7
11:38:45 AM	0	6	6
11:39:26 AM	1	7	8
11:39:59 AM	2	7	9
11:41:04 AM	1	11	12
11:41:24 AM	2	8	10
11:42:05 AM	3	5	8
11:43:12 AM	3	5	8
11:44:20 AM	2	6	8
11:44:47 AM	2	5	7
11:45:28 AM	3	6	9
11:45:46 AM	2	6	8
11:45:51 AM	3	6	9
11:46:29 AM	4	7	11
11:46:55 AM	3	7	10
11:47:12 AM	4	8	12
11:48:16 AM	5	7	12
11:48:26 AM	4	7	11
11:49:14 AM	5	4	9
11:49:28 AM	4	4	8
11:49:57 AM	5	3	8
11:50:59 AM	5	4	9
11:52:11 AM	5	5	10
11:52:51 AM	5	4	9
11:53:21 AM	4	3	7
11:54:19 AM	3	4	7
11:54:37 AM	3	3	6
11:54:57 AM	3	2	5
11:55:28 AM	3	2	5
11:55:48 AM	3	3	6
11:56:24 AM	2	3	5
11:56:41 AM	3	3	6
11:56:59 AM	2	2	4
11:57:23 AM	2	4	6
11:57:42 AM	1	4	5
11:57:59 AM	2	3	5
11:58:16 AM	2	4	6
11:58:31 AM	1	4	5
11:58:41 AM	2	3	5
11:58:59 AM	2	5	7
11:59:09 AM	1	6	7
11:59:35 AM	2	5	7
12:00:21 PM	2	4	6
12:01:04 PM	3	3	6
12:01:29 PM	4	2	6
12:01:39 PM	3	2	5
12:02:00 PM	4	1	5
12:02:15 PM	3	1	4
12:02:34 PM	3	2	5
12:02:49 PM	4	1	5
12:03:15 PM	3	1	4
12:03:27 PM	2	3	5
12:03:38 PM	3	2	5
12:04:01 PM	4	1	5
12:04:40 PM	3	0	3
12:05:30 PM	3	2	5
12:05:45 PM	2	2	4
12:06:15 PM	2	1	3
12:06:35 PM	1	2	3
12:06:46 PM	2	1	3
12:07:10 PM	2	2	4

Arrival Time	Pick-up to Order Board	Behind Order Board	Total
4:21:25 PM	3	3	6
4:22:07 PM	4	2	6
4:22:19 PM	3	2	5
4:22:45 PM	4	1	5
4:23:04 PM	5	0	5
4:23:22 PM	5	1	6
4:24:17 PM	4	1	5
4:24:48 PM	5	0	5
4:25:28 PM	4	0	4
4:26:46 PM	3	0	3
4:26:58 PM	3	1	4
4:27:37 PM	2	1	3
4:28:33 PM	3	0	3
4:28:44 PM	2	0	2
4:29:43 PM	1	0	1
4:30:14 PM	0	0	0
4:31:46 PM	0	1	1
4:31:48 PM	0	2	2
4:32:31 PM	1	1	2
4:33:38 PM	2	0	2
4:33:51 PM	1	0	1
4:34:27 PM	1	1	2
4:34:58 PM	2	0	2
4:35:08 PM	1	0	1
4:35:58 PM	0	0	0
4:36:08 PM	0	1	1
4:37:40 PM	1	1	2
4:38:17 PM	2	0	2
4:39:21 PM	2	1	3
4:40:02 PM	3	0	3
4:40:12 PM	2	0	2
4:40:23 PM	2	1	3
4:40:34 PM	1	1	2
4:40:44 PM	1	2	3
4:40:57 PM	2	1	3
4:41:20 PM	3	0	3
4:41:32 PM	2	1	3
4:41:46 PM	1	1	2
4:42:15 PM	2	0	2
4:42:41 PM	1	0	1
4:43:02 PM	0	0	0
4:43:13 PM	0	1	1
4:43:28 PM	1	1	2
4:44:25 PM	1	2	3
4:44:40 PM	1	3	4
4:44:56 PM	0	4	4
4:45:25 PM	1	4	5
4:45:59 PM	1	4	5
4:46:20 PM	1	5	6
4:46:32 PM	2	4	6
4:46:52 PM	2	4	6
4:47:28 PM	1	4	5
4:48:26 PM	2	3	5
4:48:36 PM	1	5	6
4:49:44 PM	2	6	8
4:50:19 PM	1	6	7
4:50:46 PM	0	6	6
4:51:12 PM	1	5	6
4:51:56 PM	2	4	6
4:52:42 PM	3	4	7
4:53:21 PM	4	3	7
4:53:42 PM	4	2	6

Locations: 17-1215-001
City: Laguna Hills,CA

Day: Saturday
Date: 10/14/2017

Arrival Time	Pick-up to Order Board	Behind Order Board	Total
12:07:32 PM	3	1	4
12:07:50 PM	3	2	5
12:08:00 PM	2	2	4
12:08:15 PM	3	2	5
12:08:40 PM	2	3	5
12:08:50 PM	1	5	6
12:09:44 PM	1	4	5
12:10:09 PM	1	4	5
12:11:02 PM	2	3	5
12:11:21 PM	3	2	5
12:11:32 PM	4	1	5
12:11:47 PM	3	2	5
12:12:42 PM	4	1	5
12:13:22 PM	3	3	6
12:13:49 PM	2	3	5
12:13:57 PM	2	2	4
12:14:21 PM	3	2	5
12:14:30 PM	2	2	4
12:14:51 PM	1	2	3
12:15:08 PM	1	3	4
12:15:22 PM	1	4	5
12:15:42 PM	1	4	5
12:15:55 PM	1	4	5
12:16:37 PM	2	4	6
12:16:57 PM	1	4	5
12:17:18 PM	2	3	5
12:17:37 PM	1	3	4
12:18:04 PM	1	4	5
12:18:27 PM	2	3	5
12:19:07 PM	1	4	5
12:19:27 PM	0	4	4
12:19:40 PM	1	3	4
12:20:01 PM	2	2	4
12:20:43 PM	2	2	4
12:21:01 PM	3	1	4
12:21:36 PM	4	0	4
12:21:51 PM	3	0	3
12:22:10 PM	2	0	2
12:22:24 PM	2	1	3
12:22:33 PM	1	2	3
12:22:49 PM	2	1	3
12:23:12 PM	2	2	4
12:23:21 PM	2	1	3
12:23:41 PM	2	2	4
12:23:51 PM	2	3	5
12:23:59 PM	2	2	4
12:24:36 PM	3	1	4
12:24:52 PM	2	1	3
12:25:38 PM	1	2	3
12:26:13 PM	1	1	2
12:26:24 PM	1	2	3
12:26:39 PM	2	2	4
12:27:27 PM	3	1	4
12:28:11 PM	4	1	5
12:28:23 PM	3	3	6
12:28:37 PM	2	3	5
12:29:25 PM	2	2	4
12:29:39 PM	2	3	5
12:29:54 PM	3	2	5
12:30:14 PM	2	3	5
12:30:48 PM	1	4	5
12:31:15 PM	0	4	4

Arrival Time	Pick-up to Order Board	Behind Order Board	Total
4:54:24 PM	3	2	5
4:54:53 PM	3	1	4
4:55:39 PM	3	0	3
4:55:53 PM	3	1	4
4:56:06 PM	2	1	3
4:56:21 PM	3	0	3
4:56:32 PM	3	1	4
4:56:47 PM	3	2	5
4:57:17 PM	3	3	6
4:57:57 PM	3	2	5
4:58:21 PM	4	1	5
4:59:03 PM	3	1	4
4:59:32 PM	3	2	5
4:59:48 PM	2	2	4
5:00:01 PM	3	1	4
5:00:40 PM	2	1	3
5:01:08 PM	3	0	3
5:01:29 PM	2	0	2
5:01:38 PM	2	1	3
5:01:52 PM	2	2	4
5:02:27 PM	2	3	5
5:02:43 PM	1	4	5
5:03:24 PM	2	4	6
5:04:00 PM	1	4	5
5:04:34 PM	2	3	5
5:04:55 PM	2	4	6
5:05:44 PM	3	4	7
5:05:49 PM	3	4	7
5:06:16 PM	2	4	6
5:06:51 PM	2	3	5
5:06:59 PM	1	4	5
5:07:10 PM	2	4	6
5:07:30 PM	3	3	6
5:08:48 PM	3	4	7
5:08:58 PM	2	4	6
5:09:11 PM	3	3	6
5:09:25 PM	3	4	7
5:09:51 PM	3	4	7
5:10:15 PM	2	4	6
5:10:39 PM	3	3	6
5:11:10 PM	2	3	5
5:11:40 PM	1	4	5
5:12:03 PM	2	3	5
5:12:16 PM	3	3	6
5:13:12 PM	2	5	7
5:14:24 PM	2	7	9
5:14:50 PM	3	6	9
5:15:13 PM	3	6	9
5:15:25 PM	2	5	7
5:16:16 PM	3	4	7
5:17:12 PM	4	5	9
5:18:13 PM	3	7	10
5:18:29 PM	2	7	9
5:18:39 PM	3	5	8
5:18:59 PM	3	7	10
5:19:15 PM	4	6	10
5:19:27 PM	4	8	12
5:19:41 PM	4	5	9
5:20:30 PM	3	7	10
5:20:42 PM	4	7	11
5:21:04 PM	3	8	11
5:21:42 PM	4	7	11

Locations: 17-1215-001
City: Laguna Hills,CA

Day: Saturday
Date: 10/14/2017

Arrival Time	Pick-up to Order Board	Behind Order Board	Total
12:31:26 PM	1	4	5
12:32:06 PM	2	3	5
12:33:10 PM	1	3	4
12:33:40 PM	2	3	5
12:35:10 PM	2	4	6
12:35:32 PM	3	4	7
12:35:51 PM	2	5	7
12:36:22 PM	2	5	7
12:36:50 PM	2	6	8
12:37:17 PM	1	6	7
12:37:44 PM	2	6	8
12:38:50 PM	1	7	8
12:39:07 PM	2	9	11
12:39:34 PM	2	7	9
12:40:41 PM	3	8	11
12:40:57 PM	3	9	12
12:41:21 PM	2	9	11
12:41:38 PM	3	10	13
12:42:17 PM	2	10	12
12:42:36 PM	3	9	12
12:42:50 PM	2	10	12
12:43:21 PM	1	9	10
12:43:41 PM	2	8	10
12:44:21 PM	2	5	7
12:44:44 PM	3	5	8
12:45:20 PM	2	5	7
12:45:46 PM	3	6	9
12:46:22 PM	2	6	8
12:46:56 PM	2	6	8
12:47:48 PM	3	5	8
12:48:11 PM	4	4	8
12:48:32 PM	3	9	12
12:48:49 PM	4	7	11
12:49:24 PM	4	4	8
12:50:08 PM	4	4	8
12:50:55 PM	3	4	7
12:51:43 PM	4	6	10
12:51:57 PM	3	7	10
12:52:18 PM	3	6	9
12:52:55 PM	2	6	8
12:52:59 PM	3	6	9
12:53:48 PM	2	6	8
12:54:00 PM	3	6	9
12:54:32 PM	4	5	9
12:55:21 PM	5	7	12
12:55:40 PM	4	7	11
12:55:56 PM	3	8	11
12:56:16 PM	3	6	9
12:56:45 PM	2	6	8
12:57:06 PM	3	6	9
12:57:44 PM	2	6	8
12:57:59 PM	3	7	10
12:58:25 PM	4	8	12
12:59:01 PM	4	8	12
12:59:24 PM	3	8	11
1:00:19 PM	4	10	14
1:00:28 PM	3	10	13
1:00:47 PM	2	7	9
1:01:06 PM	3	7	10
1:01:34 PM	3	4	7
1:02:14 PM	4	3	7
1:02:33 PM	3	3	6

Arrival Time	Pick-up to Order Board	Behind Order Board	Total
5:21:54 PM	3	7	10
5:22:08 PM	4	8	12
5:22:35 PM	3	7	10
5:22:46 PM	4	7	11
5:23:06 PM	3	9	12
5:23:18 PM	4	8	12
5:24:13 PM	5	7	12
5:24:28 PM	4	8	12
5:24:56 PM	5	7	12
5:25:11 PM	4	6	10
5:25:28 PM	3	6	9
5:25:46 PM	4	7	11
5:26:10 PM	3	7	10
5:26:35 PM	4	6	10
5:26:51 PM	3	6	9
5:27:02 PM	2	7	9
5:27:53 PM	3	8	11
5:28:25 PM	2	8	10
5:28:46 PM	1	8	9
5:29:17 PM	2	6	8
5:29:38 PM	3	4	7
5:30:00 PM	4	4	8
5:30:11 PM	3	4	7
5:30:38 PM	4	3	7
5:31:19 PM	3	3	6
5:31:43 PM	4	2	6
5:31:56 PM	4	3	7
5:32:24 PM	2	4	6
5:32:37 PM	3	4	7
5:33:09 PM	2	5	7
5:34:07 PM	3	3	6
5:34:29 PM	3	4	7
5:35:42 PM	2	4	6
5:36:06 PM	1	5	6
5:36:47 PM	2	6	8
5:37:35 PM	2	5	7
5:38:30 PM	3	8	11
5:39:02 PM	3	5	8
5:39:37 PM	3	3	6
5:40:01 PM	2	3	5
5:40:23 PM	2	2	4
5:40:38 PM	2	3	5
5:41:17 PM	3	2	5
5:42:03 PM	4	1	5
5:42:30 PM	4	0	4
5:43:07 PM	3	0	3
5:43:30 PM	2	0	2
5:45:15 PM	1	0	1
5:45:45 PM	0	0	0
5:46:42 PM	0	1	1
5:47:10 PM	0	2	2
5:47:24 PM	0	3	3
5:47:58 PM	1	2	3
5:48:14 PM	1	3	4
5:48:38 PM	2	3	5
5:49:08 PM	3	4	7
5:49:32 PM	2	4	6
5:50:04 PM	1	6	7
5:50:19 PM	2	5	7
5:50:38 PM	2	7	9
5:50:50 PM	1	6	7
5:51:18 PM	2	6	8

Locations: 17-1215-001
City: Laguna Hills,CA

Day: Saturday
Date: 10/14/2017

Arrival Time	Pick-up to Order Board	Behind Order Board	Total
1:02:59 PM	4	4	8
1:03:17 PM	5	4	9
1:03:58 PM	4	5	9
1:04:15 PM	5	4	9
1:04:34 PM	4	4	8
1:04:48 PM	3	4	7
1:05:07 PM	5	3	8
1:05:42 PM	4	3	7
1:06:08 PM	3	4	7
1:06:21 PM	3	4	7
1:06:59 PM	2	4	6
1:07:25 PM	1	4	5
1:07:47 PM	2	4	6
1:08:06 PM	1	4	5
1:08:21 PM	2	3	5
1:08:38 PM	3	3	6
1:09:13 PM	2	3	5
1:09:39 PM	1	3	4
1:09:59 PM	2	5	7
1:10:27 PM	3	4	7
1:10:40 PM	2	4	6
1:10:58 PM	3	4	7
1:11:11 PM	2	5	7
1:11:49 PM	3	4	7
1:12:21 PM	2	5	7
1:12:55 PM	2	4	6
1:13:40 PM	3	5	8
1:14:00 PM	2	5	7
1:14:10 PM	3	4	7
1:14:30 PM	2	5	7
1:14:37 PM	3	4	7
1:14:55 PM	2	3	5
1:15:29 PM	2	4	6
1:15:52 PM	1	4	5
1:16:06 PM	2	3	5
1:16:22 PM	2	4	6
1:16:35 PM	1	5	6
1:17:15 PM	0	5	5
1:17:39 PM	1	5	6
1:18:05 PM	2	4	6
1:18:30 PM	3	4	7
1:18:49 PM	3	4	7
1:19:42 PM	4	5	9
1:20:13 PM	3	5	8
1:20:37 PM	5	4	9
1:20:57 PM	4	4	8
1:21:12 PM	3	7	10
1:22:19 PM	3	5	8
1:22:45 PM	2	5	7
1:22:59 PM	3	6	9
1:23:37 PM	2	7	9
1:23:51 PM	3	6	9
1:24:11 PM	3	5	8
1:24:22 PM	2	7	9
1:24:58 PM	1	8	9
1:25:14 PM	2	6	8
1:25:41 PM	2	5	7
1:25:58 PM	3	4	7
1:26:13 PM	2	6	8
1:27:01 PM	3	5	8
1:27:13 PM	2	4	6
1:27:34 PM	1	4	5

Arrival Time	Pick-up to Order Board	Behind Order Board	Total
5:51:55 PM	3	6	9
5:52:42 PM	4	8	12
5:53:21 PM	5	8	13
5:55:28 PM	4	6	10
5:56:58 PM	5	6	11
5:57:18 PM	4	6	10
5:57:49 PM	5	7	12
5:58:22 PM	5	6	11
5:58:59 PM	4	6	10
5:59:30 PM	5	7	12
5:59:49 PM	4	6	10
6:00:23 PM	5	6	11
6:01:35 PM	4	5	9
6:02:06 PM	3	5	8
6:02:20 PM	4	5	9
6:02:47 PM	3	6	9
6:03:27 PM	4	6	10
6:03:58 PM	3	5	8
6:04:10 PM	2	5	7
6:04:19 PM	2	4	6
6:05:26 PM	3	5	8
6:05:56 PM	2	5	7
6:06:34 PM	3	4	7
6:07:01 PM	4	3	7
6:07:37 PM	5	2	7
6:08:41 PM	5	3	8
6:08:49 PM	5	4	9
6:09:48 PM	4	7	11
6:09:59 PM	5	6	11
6:10:26 PM	4	5	9
6:10:42 PM	5	7	12
6:11:15 PM	4	7	11
6:11:28 PM	4	7	11
6:11:54 PM	3	7	10
6:12:12 PM	4	6	10
6:12:35 PM	4	6	10
6:12:51 PM	3	5	8
6:13:11 PM	3	5	8
6:13:28 PM	2	5	7
6:13:48 PM	3	3	6
6:14:49 PM	4	3	7
6:15:04 PM	3	2	5
6:15:17 PM	3	3	6
6:15:28 PM	2	2	4
6:15:39 PM	3	3	6
6:15:52 PM	3	5	8
6:16:10 PM	3	4	7
6:16:33 PM	4	4	8
6:16:53 PM	5	6	11
6:17:22 PM	5	6	11
6:17:37 PM	5	8	13
6:17:52 PM	4	8	12
6:18:04 PM	5	5	10
6:18:23 PM	5	6	11
6:19:57 PM	5	6	11
6:20:48 PM	5	5	10
6:21:15 PM	4	5	9
6:21:36 PM	3	5	8
6:21:44 PM	4	5	9
6:21:59 PM	4	5	9
6:22:13 PM	4	4	8
6:22:29 PM	3	4	7

Locations: 17-1215-001
City: Laguna Hills,CA

Day: Saturday
Date: 10/14/2017

Arrival Time	Pick-up to Order Board	Behind Order Board	Total
1:28:20 PM	2	4	6
1:28:42 PM	2	5	7
1:28:59 PM	3	4	7
1:29:33 PM	4	4	8
1:29:47 PM	3	4	7
1:30:33 PM	4	3	7
1:30:48 PM	3	3	6
1:31:26 PM	3	4	7
1:31:45 PM	4	3	7
1:32:02 PM	3	3	6
1:32:37 PM	4	2	6
1:32:51 PM	3	2	5
1:33:09 PM	3	1	4
1:33:36 PM	3	2	5
1:33:46 PM	4	2	6
1:34:13 PM	4	3	7
1:34:25 PM	4	4	8
1:34:43 PM	5	4	9
1:35:03 PM	5	5	10
1:35:30 PM	4	4	8
1:36:12 PM	4	3	7
1:36:41 PM	3	3	6
1:37:03 PM	2	3	5
1:37:20 PM	3	4	7
1:38:01 PM	4	3	7
1:38:15 PM	5	4	9
1:38:38 PM	5	5	10
1:39:40 PM	4	5	9
1:40:14 PM	5	4	9
1:40:33 PM	4	4	8
1:40:43 PM	4	5	9
1:41:01 PM	5	4	9
1:41:17 PM	4	3	7
1:41:30 PM	3	2	5
1:42:00 PM	3	3	6
1:42:30 PM	2	3	5
1:42:35 PM	3	4	7
1:43:11 PM	2	4	6
1:43:38 PM	3	3	6
1:43:52 PM	2	3	5
1:44:49 PM	3	2	5
1:45:00 PM	3	3	6
1:46:30 PM	3	4	7
1:46:43 PM	2	4	6
1:47:17 PM	1	4	5
1:47:27 PM	2	3	5
1:47:49 PM	2	4	6
1:48:13 PM	1	5	6
1:48:36 PM	2	4	6
1:49:08 PM	1	5	6
1:49:42 PM	2	4	6
1:50:05 PM	2	4	6
1:50:52 PM	2	4	6
1:51:10 PM	3	4	7
1:51:44 PM	3	5	8
1:51:55 PM	3	3	6
1:52:06 PM	2	5	7
1:52:42 PM	3	5	8
1:52:58 PM	2	5	7
1:53:14 PM	3	4	7
1:53:32 PM	2	5	7
1:53:50 PM	1	5	6

Arrival Time	Pick-up to Order Board	Behind Order Board	Total
6:22:46 PM	3	4	7
6:23:10 PM	4	4	8
6:23:27 PM	4	5	9
6:23:43 PM	5	5	10
6:24:01 PM	5	5	10
6:24:40 PM	4	5	9
6:24:48 PM	5	5	10
6:25:30 PM	4	5	9
6:25:46 PM	5	7	12
6:25:58 PM	4	7	11
6:26:10 PM	3	7	10
6:26:30 PM	2	7	9
6:26:41 PM	3	5	8
6:27:08 PM	2	5	7
6:27:50 PM	1	4	5
6:28:17 PM	2	4	6
6:29:19 PM	1	4	5
6:30:01 PM	2	3	5
6:30:10 PM	3	3	6
6:30:32 PM	4	3	7
6:31:00 PM	3	3	6
6:31:12 PM	4	2	6
6:31:44 PM	4	3	7
6:31:56 PM	5	3	8
6:32:13 PM	4	3	7
6:32:21 PM	5	2	7
6:32:43 PM	4	2	6
6:32:54 PM	4	3	7
6:33:16 PM	3	3	6
6:33:30 PM	4	2	6
6:33:38 PM	3	1	4
6:33:52 PM	3	2	5
6:34:17 PM	2	2	4
6:34:42 PM	3	2	5
6:35:01 PM	2	2	4
6:35:19 PM	1	2	3
6:35:29 PM	2	1	3
6:35:43 PM	2	2	4
6:35:55 PM	2	3	5
6:36:28 PM	3	2	5
6:36:42 PM	3	3	6
6:36:54 PM	4	2	6
6:37:23 PM	3	2	5
6:38:08 PM	3	3	6
6:38:36 PM	2	3	5
6:38:51 PM	3	2	5
6:39:09 PM	2	2	4
6:39:24 PM	2	1	3
6:39:53 PM	2	2	4
6:40:04 PM	3	2	5
6:40:20 PM	3	3	6
6:40:32 PM	2	3	5
6:40:50 PM	2	4	6
6:40:58 PM	3	4	7
6:41:21 PM	3	6	9
6:41:40 PM	4	5	9
6:42:42 PM	5	5	10
6:43:08 PM	4	5	9
6:43:26 PM	5	4	9
6:43:57 PM	4	4	8
6:44:14 PM	3	4	7
6:44:31 PM	4	3	7

Locations: 17-1215-001
City: Laguna Hills,CA

Day: Saturday
Date: 10/14/2017

Arrival Time	Pick-up to Order Board	Behind Order Board	Total
1:54:05 PM	2	5	7
1:54:28 PM	3	4	7
1:54:59 PM	4	5	9
1:55:13 PM	3	5	8
1:56:03 PM	3	4	7
1:56:18 PM	3	5	8
1:56:31 PM	3	4	7
1:57:05 PM	3	5	8
1:57:37 PM	3	7	10
1:57:56 PM	4	6	10
1:58:31 PM	3	5	8
1:59:01 PM	4	4	8
1:59:25 PM	4	6	10
1:59:46 PM	5	5	10
2:00:00 PM	4	6	10

Arrival Time	Pick-up to Order Board	Behind Order Board	Total
6:44:58 PM	3	4	7
6:45:12 PM	4	3	7
6:45:26 PM	3	3	6
6:45:47 PM	4	2	6
6:46:01 PM	3	2	5
6:46:15 PM	4	1	5
6:46:36 PM	4	2	6
6:46:58 PM	3	2	5
6:47:10 PM	3	3	6
6:47:29 PM	2	3	5
6:47:47 PM	2	4	6
6:47:58 PM	3	4	7
6:48:11 PM	3	5	8
6:48:40 PM	4	4	8
6:49:01 PM	3	4	7
6:49:16 PM	4	3	7
6:49:30 PM	3	3	6
6:49:43 PM	3	4	7
6:50:03 PM	4	3	7
6:50:26 PM	3	3	6
6:50:48 PM	3	2	5
6:51:49 PM	2	2	4
6:52:11 PM	3	1	4
6:52:39 PM	4	0	4
6:53:33 PM	4	1	5
6:53:44 PM	3	1	4
6:54:01 PM	4	0	4
6:54:29 PM	4	1	5
6:54:43 PM	3	1	4
6:54:59 PM	3	2	5
6:55:10 PM	4	1	5
6:55:39 PM	3	1	4
6:55:51 PM	3	2	5
6:56:04 PM	2	2	4
6:56:29 PM	2	1	3
6:56:42 PM	2	2	4
6:56:56 PM	3	1	4
6:57:09 PM	2	1	3
6:57:20 PM	3	0	3
6:57:46 PM	2	0	2
6:58:02 PM	1	0	1
6:58:39 PM	1	1	2
6:59:02 PM	0	1	1
6:59:17 PM	0	2	2
6:59:29 PM	1	1	2
7:00:00 PM	1	1	2

Queue Study

Project: 18-1161

City: Orange

Date: 8/22/2018

Day: Wednesday

12:00 PM - 2:30 PM

Arrival Time	Pick-up to Order Board	Behind Order Board	Total
12:00:00 PM	1	2	3
12:01:05 PM	1	3	4
12:01:10 PM	2	2	4
12:01:35 PM	1	3	4
12:01:50 PM	2	3	5
12:02:07 PM	2	3	5
12:02:49 PM	2	5	7
12:03:38 PM	3	4	7
12:04:03 PM	2	3	5
12:04:16 PM	1	5	6
12:04:34 PM	2	5	7
12:04:48 PM	2	4	6
12:05:08 PM	2	3	5
12:05:33 PM	2	3	5
12:05:46 PM	3	2	5
12:06:10 PM	2	2	4
12:06:30 PM	1	2	3
12:06:45 PM	2	1	3
12:06:53 PM	2	2	4
12:07:01 PM	2	3	5
12:07:14 PM	3	3	6
12:07:47 PM	3	2	5
12:08:01 PM	3	2	5
12:08:23 PM	4	1	5
12:08:38 PM	3	1	4
12:08:53 PM	2	1	3
12:09:14 PM	2	2	4
12:09:28 PM	3	1	4
12:09:33 PM	3	2	5
12:09:50 PM	3	2	5
12:10:05 PM	2	2	4
12:10:12 PM	3	1	4
12:10:21 PM	2	1	3
12:10:44 PM	2	2	4
12:10:49 PM	2	3	5
12:10:50 PM	2	3	5
12:11:07 PM	3	2	5
12:11:23 PM	3	3	6
12:11:37 PM	3	4	7
12:11:50 PM	4	3	7
12:12:01 PM	4	4	8
12:13:16 PM	4	3	7
12:13:21 PM	4	7	11
12:13:31 PM	4	8	12
12:13:43 PM	4	9	13
12:14:25 PM	4	10	14
12:15:39 PM	4	8	12

7:00PM - 9:30 PM

Arrival Time	Pick-up to Order Board	Behind Order Board	Total
7:01:36 PM	4	10	14
7:01:49 PM	2	10	12
7:02:39 PM	2	10	12
7:03:06 PM	2	10	12
7:03:20 PM	2	9	11
7:03:31 PM	1	9	10
7:03:48 PM	2	9	11
7:03:55 PM	2	9	11
7:04:28 PM	2	9	11
7:04:48 PM	2	8	10
7:05:15 PM	1	7	8
7:05:23 PM	2	7	9
7:05:59 PM	3	8	11
7:06:31 PM	2	7	9
7:06:59 PM	1	7	8
7:07:13 PM	2	7	9
7:07:45 PM	3	8	11
7:08:17 PM	4	8	12
7:08:30 PM	3	9	12
7:08:55 PM	4	8	12
7:09:18 PM	4	9	13
7:09:56 PM	5	8	13
7:10:33 PM	5	9	14
7:10:56 PM	4	8	12
7:11:19 PM	4	8	12
7:11:34 PM	3	8	11
7:12:18 PM	3	8	11
7:13:07 PM	4	8	12
7:13:10 PM	3	6	9
7:13:31 PM	2	6	8
7:13:56 PM	3	8	11
7:14:07 PM	2	9	11
7:14:57 PM	3	9	12
7:15:03 PM	2	9	11
7:15:44 PM	2	9	11
7:16:07 PM	3	8	11
7:16:44 PM	4	9	13
7:17:17 PM	3	9	12
7:17:38 PM	2	9	11
7:17:51 PM	2	9	11
7:18:01 PM	3	8	11
7:18:31 PM	4	9	13
7:19:15 PM	5	8	13
7:19:25 PM	4	10	14
7:20:05 PM	3	10	13
7:20:21 PM	3	10	13
7:20:37 PM	2	10	12

Project: 18-1161
City: Orange

Date: 8/22/2018
Day: Wednesday

12:00 PM - 2:30 PM

Arrival Time	Pick-up to Order Board	Behind Order Board	Total
12:15:50 PM	5	8	13
12:16:18 PM	5	7	12
12:16:41 PM	4	5	9
12:17:01 PM	3	5	8
12:17:22 PM	4	5	9
12:17:34 PM	3	3	6
12:17:55 PM	2	3	5
12:18:01 PM	2	3	5
12:18:34 PM	1	3	4
12:18:53 PM	1	3	4
12:19:21 PM	1	4	5
12:19:29 PM	2	5	7
12:19:49 PM	2	5	7
12:20:18 PM	3	3	6
12:20:31 PM	2	4	6
12:20:45 PM	2	4	6
12:20:59 PM	2	5	7
12:21:05 PM	2	6	8
12:21:27 PM	3	4	7
12:21:44 PM	2	4	6
12:21:54 PM	3	4	7
12:22:05 PM	2	4	6
12:22:12 PM	3	3	6
12:22:28 PM	2	3	5
12:22:43 PM	2	3	5
12:22:49 PM	3	2	5
12:22:57 PM	3	3	6
12:23:06 PM	2	3	5
12:23:23 PM	2	3	5
12:23:30 PM	0	3	3
12:24:02 PM	2	3	5
12:24:19 PM	2	4	6
12:24:30 PM	1	4	5
12:25:06 PM	1	3	4
12:25:25 PM	1	4	5
12:25:32 PM	1	4	5
12:26:00 PM	2	3	5
12:26:17 PM	2	4	6
12:26:35 PM	2	4	6
12:26:47 PM	1	4	5
12:27:45 PM	2	4	6
12:27:44 PM	3	3	6
12:27:58 PM	3	4	7
12:28:15 PM	3	5	8
12:28:37 PM	4	7	11
12:28:55 PM	4	7	11
12:29:27 PM	3	5	8
12:29:54 PM	2	5	7
12:30:12 PM	3	3	6
12:30:31 PM	2	3	5
12:30:50 PM	3	4	7

7:00PM - 9:30 PM

Arrival Time	Pick-up to Order Board	Behind Order Board	Total
7:20:55 PM	4	10	14
7:21:22 PM	4	9	13
7:21:41 PM	3	10	13
7:21:53 PM	4	8	12
7:22:21 PM	5	9	14
7:22:35 PM	3	9	12
7:22:54 PM	2	9	11
7:23:09 PM	4	9	13
7:23:19 PM	3	9	12
7:23:34 PM	2	9	11
7:23:48 PM	2	9	11
7:24:05 PM	2	9	11
7:24:10 PM	3	9	12
7:24:44 PM	2	8	10
7:24:55 PM	3	8	11
7:25:03 PM	2	9	11
7:25:15 PM	3	8	11
7:25:28 PM	2	8	10
7:25:44 PM	2	9	11
7:25:58 PM	3	8	11
7:26:11 PM	2	9	11
7:26:35 PM	3	8	11
7:26:54 PM	4	7	11
7:27:07 PM	3	6	9
7:27:33 PM	3	6	9
7:27:47 PM	3	6	9
7:28:10 PM	3	7	10
7:29:10 PM	4	7	11
7:29:35 PM	5	7	12
7:29:47 PM	4	8	12
7:30:18 PM	5	7	12
7:30:42 PM	3	7	10
7:31:16 PM	4	7	11
7:31:42 PM	4	7	11
7:31:52 PM	5	6	11
7:32:04 PM	4	6	10
7:32:24 PM	3	6	9
7:32:36 PM	4	7	11
7:32:46 PM	3	7	10
7:33:05 PM	4	6	10
7:33:27 PM	3	7	10
7:33:40 PM	4	6	10
7:34:21 PM	4	5	9
7:34:52 PM	3	5	8
7:35:08 PM	3	5	8
7:36:07 PM	3	6	9
7:36:16 PM	3	5	8
7:36:36 PM	4	4	8
7:37:19 PM	5	3	8
7:37:43 PM	4	3	7
7:37:55 PM	5	2	7

Project: 18-1161
City: Orange

Date: 8/22/2018
Day: Wednesday

12:00 PM - 2:30 PM

Arrival Time	Pick-up to Order Board	Behind Order Board	Total
12:31:40 PM	4	3	7
12:31:59 PM	4	3	7
12:32:25 PM	4	4	8
12:32:46 PM	3	4	7
12:33:06 PM	2	4	6
12:33:11 PM	2	3	5
12:33:26 PM	2	4	6
12:33:43 PM	1	4	5
12:33:55 PM	2	3	5
12:34:08 PM	2	4	6
12:34:15 PM	2	5	7
12:34:32 PM	2	5	7
12:34:50 PM	2	6	8
12:35:10 PM	3	6	9
12:35:22 PM	3	6	9
12:35:45 PM	3	4	7
12:36:17 PM	3	4	7
12:36:38 PM	3	4	7
12:36:54 PM	3	3	6
12:37:25 PM	3	6	9
12:38:05 PM	5	5	10
12:40:02 PM	5	4	9
12:40:39 PM	2	4	6
12:40:42 PM	3	3	6
12:41:08 PM	2	3	5
12:41:25 PM	2	4	6
12:41:39 PM	1	4	5
12:41:05 PM	2	6	8
12:42:28 PM	2	7	9
12:42:38 PM	3	6	9
12:43:34 PM	2	5	7
12:44:09 PM	2	6	8
12:44:46 PM	2	5	7
12:45:04 PM	2	5	7
12:45:30 PM	3	4	7
12:45:45 PM	2	4	6
12:46:01 PM	3	4	7
12:46:24 PM	4	5	9
12:47:00 PM	5	4	9
12:47:36 PM	4	4	8
12:47:54 PM	5	4	9
12:48:21 PM	4	4	8
12:48:49 PM	4	3	7
12:48:57 PM	4	3	7
12:49:23 PM	3	3	6
12:49:44 PM	5	2	7
12:49:59 PM	4	2	6
12:50:31 PM	3	3	6
12:50:47 PM	4	3	7
12:51:10 PM	3	6	9
12:51:38 PM	4	5	9

7:00PM - 9:30 PM

Arrival Time	Pick-up to Order Board	Behind Order Board	Total
7:38:10 PM	5	3	8
7:38:37 PM	4	4	8
7:38:58 PM	3	4	7
7:39:14 PM	4	3	7
7:39:19 PM	4	3	7
7:40:02 PM	5	2	7
7:40:41 PM	5	3	8
7:41:36 PM	5	4	9
7:41:49 PM	5	4	9
7:42:06 PM	4	4	8
7:42:19 PM	4	4	8
7:42:41 PM	5	3	8
7:42:49 PM	4	3	7
7:43:01 PM	4	3	7
7:43:12 PM	4	4	8
7:43:30 PM	4	3	7
7:43:50 PM	4	4	8
7:44:09 PM	5	3	8
7:45:10 PM	5	4	9
7:45:39 PM	4	4	8
7:45:56 PM	5	3	8
7:46:04 PM	4	3	7
7:46:21 PM	4	4	8
7:46:30 PM	4	4	8
7:47:12 PM	3	4	7
7:47:46 PM	2	4	6
7:48:05 PM	3	4	7
7:48:10 PM	2	4	6
7:48:45 PM	2	4	6
7:49:02 PM	1	4	5
7:49:10 PM	2	5	7
7:49:37 PM	3	4	7
7:50:12 PM	4	3	7
7:50:21 PM	3	3	6
7:50:43 PM	4	3	7
7:51:02 PM	3	3	6
7:51:29 PM	3	3	6
7:51:42 PM	3	3	6
7:51:50 PM	3	4	7
7:52:00 PM	4	3	7
7:52:11 PM	4	4	8
7:53:04 PM	4	3	7
7:53:36 PM	5	6	11
7:54:08 PM	4	6	10
7:54:28 PM	5	7	12
7:54:42 PM	4	6	10
7:55:12 PM	3	6	9
7:55:33 PM	3	6	9
7:55:40 PM	2	6	8
7:55:49 PM	3	6	9
7:56:12 PM	3	6	9

Project: 18-1161
City: Orange

Date: 8/22/2018
Day: Wednesday

12:00 PM - 2:30 PM

Arrival Time	Pick-up to Order Board	Behind Order Board	Total
12:51:59 PM	3	5	8
12:52:39 PM	3	5	8
12:52:58 PM	4	4	8
12:53:21 PM	4	6	10
12:53:30 PM	4	8	12
12:53:49 PM	5	11	16
12:54:21 PM	3	11	14
12:55:06 PM	4	10	14
12:55:36 PM	4	9	13
12:56:19 PM	3	9	12
12:56:35 PM	4	8	12
12:56:54 PM	4	8	12
12:57:25 PM	4	10	14
12:58:02 PM	5	8	13
12:59:14 PM	4	9	13
12:59:24 PM	4	9	13
12:59:57 PM	5	8	13
1:00:12 PM	4	9	13
1:00:32 PM	4	9	13
1:00:46 PM	4	7	11
1:00:59 PM	3	7	10
1:01:36 PM	4	6	10
1:01:49 PM	3	7	10
1:02:05 PM	4	6	10
1:02:26 PM	3	6	9
1:02:48 PM	2	8	10
1:03:01 PM	3	9	12
1:03:24 PM	2	9	11
1:03:40 PM	3	8	11
1:03:48 PM	3	8	11
1:04:13 PM	1	7	8
1:04:29 PM	2	8	10
1:05:06 PM	4	8	12
1:05:22 PM	3	7	10
1:05:45 PM	4	7	11
1:06:01 PM	2	7	9
1:06:39 PM	4	6	10
1:07:19 PM	2	6	8
1:07:34 PM	4	5	9
1:07:48 PM	4	5	9
1:07:58 PM	2	5	7
1:08:06 PM	4	7	11
1:08:34 PM	4	5	9
1:09:03 PM	5	4	9
1:09:36 PM	4	6	10
1:09:59 PM	5	6	11
1:10:09 PM	4	4	8
1:10:36 PM	3	4	7
1:10:53 PM	3	3	6
1:11:26 PM	3	2	5
1:12:01 PM	4	2	6

7:00PM - 9:30 PM

Arrival Time	Pick-up to Order Board	Behind Order Board	Total
7:56:24 PM	4	6	10
7:57:00 PM	5	6	11
7:57:11 PM	4	6	10
7:57:34 PM	5	7	12
7:57:59 PM	4	8	12
7:58:30 PM	3	7	10
7:58:48 PM	4	6	10
7:59:11 PM	5	6	11
8:00:34 PM	5	7	12
8:01:21 PM	5	6	11
8:01:53 PM	4	6	10
8:02:21 PM	4	5	9
8:02:31 PM	4	6	10
8:02:50 PM	3	6	9
8:02:59 PM	2	6	8
8:03:22 PM	3	5	8
8:03:34 PM	2	6	8
8:03:46 PM	3	6	9
8:04:04 PM	2	7	9
8:04:30 PM	2	7	9
8:04:45 PM	2	7	9
8:05:17 PM	3	6	9
8:05:39 PM	2	9	11
8:05:51 PM	3	6	9
8:06:10 PM	2	6	8
8:06:37 PM	2	7	9
8:06:49 PM	3	7	10
8:07:03 PM	2	8	10
8:07:14 PM	1	8	9
8:07:41 PM	1	7	8
8:07:56 PM	2	6	8
8:08:30 PM	3	6	9
8:08:52 PM	3	5	8
8:09:11 PM	3	6	9
8:09:25 PM	2	6	8
8:09:41 PM	2	6	8
8:09:52 PM	3	6	9
8:10:41 PM	3	7	10
8:11:18 PM	3	7	10
8:11:41 PM	2	6	8
8:11:52 PM	3	7	10
8:12:16 PM	3	6	9
8:12:48 PM	3	7	10
8:12:59 PM	4	7	11
8:13:39 PM	4	8	12
8:14:19 PM	5	8	13
8:14:41 PM	4	8	12
8:15:02 PM	3	8	11
8:15:21 PM	4	8	12
8:15:59 PM	4	7	11
8:16:12 PM	4	7	11

Project: 18-1161
City: Orange

Date: 8/22/2018
Day: Wednesday

12:00 PM - 2:30 PM

Arrival Time	Pick-up to Order Board	Behind Order Board	Total
1:12:30 PM	3	3	6
1:12:57 PM	3	3	6
1:13:05 PM	4	2	6
1:13:17 PM	3	2	5
1:13:28 PM	3	2	5
1:13:45 PM	3	3	6
1:13:58 PM	3	5	8
1:14:19 PM	3	6	9
1:14:52 PM	4	6	10
1:15:11 PM	4	5	9
1:15:26 PM	5	5	10
1:16:09 PM	5	5	10
1:16:37 PM	3	5	8
1:17:15 PM	3	6	9
1:17:38 PM	4	5	9
1:18:46 PM	4	4	8
1:18:58 PM	5	6	11
1:19:42 PM	4	6	10
1:20:30 PM	3	7	10
1:21:01 PM	2	7	9
1:21:09 PM	2	7	9
1:21:20 PM	2	6	8
1:21:42 PM	1	6	7
1:22:12 PM	0	6	6
1:22:34 PM	1	6	7
1:22:55 PM	2	5	7
1:23:33 PM	3	4	7
1:23:41 PM	2	4	6
1:23:49 PM	3	3	6
1:24:10 PM	2	3	5
1:24:12 PM	3	2	5
1:24:45 PM	3	3	6
1:24:57 PM	3	3	6
1:25:14 PM	3	4	7
1:25:42 PM	3	3	6
1:25:51 PM	2	3	5
1:26:03 PM	3	3	6
1:26:14 PM	2	3	5
1:26:20 PM	2	3	5
1:26:28 PM	3	2	5
1:26:47 PM	2	2	4
1:27:07 PM	3	1	4
1:27:25 PM	2	2	4
1:27:42 PM	2	3	5
1:27:53 PM	3	2	5
1:28:07 PM	2	2	4
1:28:23 PM	3	2	5
1:28:43 PM	3	3	6
1:28:42 PM	2	3	5
1:29:09 PM	1	3	4
1:29:42 PM	2	2	4

7:00PM - 9:30 PM

Arrival Time	Pick-up to Order Board	Behind Order Board	Total
8:16:31 PM	3	7	10
8:16:54 PM	4	7	11
8:17:32 PM	5	7	12
8:17:53 PM	4	6	10
8:18:34 PM	4	6	10
8:18:47 PM	5	6	11
8:19:07 PM	3	7	10
8:19:34 PM	3	8	11
8:19:57 PM	3	7	10
8:20:23 PM	2	7	9
8:20:51 PM	3	7	10
8:21:08 PM	2	6	8
8:21:47 PM	2	6	8
8:21:55 PM	3	5	8
8:22:12 PM	2	5	7
8:22:34 PM	3	6	9
8:23:02 PM	3	6	9
8:23:09 PM	2	6	8
8:23:33 PM	2	6	8
8:23:54 PM	1	6	7
8:24:21 PM	1	5	6
8:24:56 PM	2	4	6
8:25:19 PM	2	4	6
8:25:28 PM	3	5	8
8:25:53 PM	3	5	8
8:26:06 PM	4	6	10
8:26:48 PM	5	6	11
8:27:02 PM	4	6	10
8:27:11 PM	5	5	10
8:27:40 PM	4	5	9
8:27:53 PM	4	4	8
8:28:14 PM	5	4	9
8:28:30 PM	3	2	5
8:28:46 PM	2	3	5
8:28:59 PM	2	4	6
8:29:00 PM	1	4	5
8:29:13 PM	2	3	5
8:29:39 PM	1	3	4
8:29:55 PM	2	2	4
8:30:01 PM	2	2	4
8:30:38 PM	3	1	4
8:30:43 PM	3	2	5
8:30:50 PM	2	2	4
8:30:59 PM	2	3	5
8:31:11 PM	2	3	5
8:31:48 PM	1	4	5
8:32:23 PM	2	4	6
8:32:31 PM	1	4	5
8:32:49 PM	2	4	6
8:32:59 PM	2	4	6
8:33:10 PM	2	5	7

Project: 18-1161
City: Orange

Date: 8/22/2018
Day: Wednesday

12:00 PM - 2:30 PM

Arrival Time	Pick-up to Order Board	Behind Order Board	Total
1:29:54 PM	3	2	5
1:30:06 PM	2	2	4
1:30:30 PM	1	2	3
1:30:30 PM	1	2	3
1:30:57 PM	1	1	2
1:31:27 PM	2	0	2
1:31:33 PM	2	0	2
1:32:29 PM	2	0	2
1:33:28 PM	2	1	3
1:33:40 PM	2	2	4
1:33:42 PM	2	3	5
1:33:51 PM	1	3	4
1:34:06 PM	0	3	3
1:34:19 PM	1	2	3
1:34:39 PM	2	1	3
1:35:10 PM	3	0	3
1:35:28 PM	3	1	4
1:35:56 PM	4	1	5
1:36:08 PM	5	2	7
1:36:56 PM	3	2	5
1:37:09 PM	3	1	4
1:37:22 PM	3	2	5
1:37:39 PM	3	2	5
1:38:04 PM	2	2	4
1:38:34 PM	2	1	3
1:39:13 PM	3	0	3
1:39:19 PM	3	1	4
1:39:25 PM	3	1	4
1:39:40 PM	2	1	3
1:40:01 PM	2	1	3
1:40:24 PM	2	1	3
1:40:45 PM	1	2	3
1:41:11 PM	2	2	4
1:41:32 PM	2	1	3
1:41:45 PM	2	2	4
1:41:53 PM	3	2	5
1:42:21 PM	3	3	6
1:43:17 PM	4	2	6
1:43:29 PM	3	3	6
1:43:42 PM	3	2	5
1:44:18 PM	3	1	4
1:44:59 PM	4	0	4
1:45:10 PM	3	0	3
1:45:27 PM	2	0	2
1:45:36 PM	2	0	2
1:46:06 PM	2	0	2
1:46:53 PM	1	0	1
1:48:15 PM	0	1	1
1:49:02 PM	0	2	2
1:49:40 PM	1	2	3
1:50:28 PM	2	3	5

7:00PM - 9:30 PM

Arrival Time	Pick-up to Order Board	Behind Order Board	Total
8:33:26 PM	2	5	7
8:33:48 PM	2	6	8
8:33:58 PM	1	6	7
8:34:13 PM	2	5	7
8:34:20 PM	1	5	6
8:35:02 PM	2	5	7
8:35:21 PM	2	6	8
8:35:48 PM	3	5	8
8:36:07 PM	4	5	9
8:36:40 PM	5	4	9
8:36:54 PM	5	4	9
8:37:06 PM	5	5	10
8:37:20 PM	5	5	10
8:37:41 PM	4	5	9
8:38:13 PM	3	5	8
8:38:34 PM	4	5	9
8:39:00 PM	5	5	10
8:39:23 PM	4	5	9
8:39:51 PM	3	5	8
8:40:19 PM	3	3	6
8:40:43 PM	2	4	6
8:41:05 PM	3	3	6
8:41:18 PM	2	3	5
8:41:26 PM	3	2	5
8:41:55 PM	2	2	4
8:42:09 PM	3	1	4
8:42:19 PM	2	1	3
8:42:25 PM	2	2	4
8:42:37 PM	1	3	4
8:42:49 PM	2	3	5
8:43:17 PM	2	3	5
8:43:32 PM	3	2	5
8:43:42 PM	3	3	6
8:43:56 PM	4	2	6
8:44:09 PM	4	3	7
8:44:17 PM	3	3	6
8:44:29 PM	4	3	7
8:44:46 PM	4	3	7
8:45:24 PM	5	2	7
8:45:32 PM	4	3	7
8:45:50 PM	3	3	6
8:46:04 PM	3	4	7
8:46:22 PM	3	3	6
8:46:47 PM	3	3	6
8:46:58 PM	4	2	6
8:47:07 PM	3	2	5
8:47:37 PM	4	1	5
8:48:04 PM	3	1	4
8:48:30 PM	3	0	3
8:49:06 PM	2	0	2
8:49:17 PM	2	0	2

Project: 18-1161
City: Orange

Date: 8/22/2018
Day: Wednesday

12:00 PM - 2:30 PM

Arrival Time	Pick-up to Order Board	Behind Order Board	Total
1:50:57 PM	3	3	6
1:51:12 PM	3	2	5
1:51:33 PM	3	2	5
1:51:44 PM	4	1	5
1:51:50 PM	4	2	6
1:52:02 PM	4	2	6
1:52:07 PM	3	2	5
1:52:23 PM	2	2	4
1:52:32 PM	2	2	4
1:52:41 PM	3	1	4
1:52:44 PM	3	2	5
1:52:54 PM	3	2	5
1:53:10 PM	2	2	4
1:53:31 PM	2	3	5
1:53:51 PM	3	2	5
1:54:03 PM	2	3	5
1:54:21 PM	2	2	4
1:54:30 PM	2	2	4
1:54:36 PM	3	1	4
1:54:57 PM	2	1	3
1:55:10 PM	3	0	3
1:55:14 PM	2	2	4
1:55:25 PM	2	2	4
1:55:43 PM	1	2	3
1:55:50 PM	2	1	3
1:55:57 PM	2	1	3
1:56:23 PM	3	0	3
1:56:31 PM	3	0	3
1:56:44 PM	2	0	2
1:56:55 PM	2	1	3
1:57:07 PM	1	1	2
1:57:54 PM	1	2	3
1:57:59 PM	0	2	2
1:58:18 PM	1	2	3
1:58:35 PM	1	3	4
1:58:49 PM	2	2	4
1:58:57 PM	2	2	4
1:59:21 PM	1	2	3
1:59:32 PM	1	2	3
1:59:41 PM	2	1	3
1:59:49 PM	2	2	4
1:59:55 PM	2	3	5
2:00:03 PM	1	3	4
2:00:14 PM	2	2	4
2:00:21 PM	2	3	5
2:00:38 PM	3	2	5
2:00:47 PM	2	2	4
2:01:05 PM	2	3	5
2:01:22 PM	2	3	5
2:01:32 PM	2	2	4
2:01:49 PM	1	3	4

7:00PM - 9:30 PM

Arrival Time	Pick-up to Order Board	Behind Order Board	Total
8:49:28 PM	2	1	3
8:49:45 PM	1	1	2
8:50:12 PM	2	0	2
8:50:24 PM	2	1	3
8:50:28 PM	2	2	4
8:50:59 PM	2	2	4
8:51:09 PM	1	2	3
8:51:44 PM	0	2	2
8:51:55 PM	0	3	3
8:52:29 PM	1	2	3
8:52:44 PM	1	3	4
8:52:52 PM	1	4	5
8:53:34 PM	1	5	6
8:53:42 PM	1	5	6
8:53:56 PM	2	5	7
8:54:19 PM	2	4	6
8:54:58 PM	3	3	6
8:55:21 PM	3	3	6
8:55:32 PM	3	4	7
8:55:51 PM	3	4	7
8:56:05 PM	2	4	6
8:56:15 PM	2	5	7
8:56:29 PM	3	4	7
8:56:53 PM	3	5	8
8:57:04 PM	2	5	7
8:57:29 PM	2	4	6
8:57:49 PM	2	4	6
8:58:10 PM	3	3	6
8:58:39 PM	3	4	7
8:59:01 PM	2	4	6
8:59:19 PM	3	4	7
9:00:11 PM	4	4	8
9:00:22 PM	4	5	9
9:00:31 PM	5	4	9
9:00:48 PM	5	5	10
9:01:12 PM	4	5	9
9:01:46 PM	5	5	10
9:02:37 PM	4	5	9
9:02:48 PM	5	4	9
9:03:45 PM	4	4	8
9:04:01 PM	3	4	7
9:04:15 PM	4	3	7
9:04:20 PM	4	4	8
9:04:25 PM	3	4	7
9:04:34 PM	4	4	8
9:04:45 PM	3	3	6
9:05:12 PM	4	2	6
9:05:18 PM	3	2	5
9:05:34 PM	3	3	6
9:05:46 PM	4	2	6
9:05:57 PM	3	3	6

Project: 18-1161
City: Orange

Date: 8/22/2018
Day: Wednesday

12:00 PM - 2:30 PM

Arrival Time	Pick-up to Order Board	Behind Order Board	Total
2:02:12 PM	1	3	4
2:02:22 PM	2	2	4
2:02:56 PM	3	1	4
2:03:05 PM	3	1	4
2:03:10 PM	4	0	4
2:03:23 PM	3	1	4
2:03:39 PM	2	1	3
2:04:05 PM	2	2	4
2:04:10 PM	1	2	3
2:04:17 PM	2	1	3
2:04:39 PM	2	1	3
2:04:52 PM	3	2	5
2:05:01 PM	2	2	4
2:05:30 PM	2	2	4
2:05:42 PM	2	1	3
2:06:02 PM	1	2	3
2:06:22 PM	2	1	3
2:06:27 PM	2	2	4
2:00:35 PM	2	3	5
2:06:43 PM	3	2	5
2:07:27 PM	2	2	4
2:07:35 PM	3	2	5
2:07:55 PM	2	2	4
2:08:09 PM	3	1	4
2:08:24 PM	3	2	5
2:08:34 PM	2	2	4
2:08:54 PM	3	2	5
2:09:03 PM	3	2	5
2:09:10 PM	2	2	4
2:09:17 PM	3	1	4
2:09:46 PM	4	0	4
2:09:51 PM	3	0	3
2:10:37 PM	2	1	3
2:10:59 PM	2	1	3
2:11:17 PM	3	0	3
2:11:26 PM	2	0	2
2:11:46 PM	1	0	1
2:11:52 PM	1	0	1
2:11:56 PM	1	1	2
2:12:22 PM	2	1	3
2:12:46 PM	2	2	4
2:13:01 PM	3	1	4
2:13:11 PM	2	1	3
2:13:22 PM	3	0	3
2:13:49 PM	2	0	2
2:14:15 PM	1	1	2
2:14:36 PM	2	0	2
2:14:54 PM	2	1	3
2:15:08 PM	1	1	2
2:15:17 PM	2	0	2
2:15:36 PM	1	0	1

7:00PM - 9:30 PM

Arrival Time	Pick-up to Order Board	Behind Order Board	Total
9:06:26 PM	3	2	5
9:06:39 PM	3	2	5
9:06:52 PM	2	3	5
9:07:19 PM	3	2	5
9:07:50 PM	3	2	5
9:08:15 PM	3	2	5
9:08:23 PM	3	3	6
9:08:28 PM	2	3	5
9:08:45 PM	3	2	5
9:08:51 PM	2	2	4
9:09:00 PM	2	3	5
9:09:19 PM	2	2	4
9:09:51 PM	1	2	3
9:09:57 PM	1	2	3
9:10:35 PM	2	3	5
9:10:55 PM	1	3	4
9:11:24 PM	2	3	5
9:11:41 PM	2	5	7
9:11:50 PM	2	6	8
9:12:14 PM	2	6	8
9:12:34 PM	2	6	8
9:13:02 PM	2	5	7
9:13:44 PM	2	4	6
9:13:51 PM	2	5	7
9:14:11 PM	1	5	6
9:14:39 PM	1	5	6
9:14:52 PM	2	5	7
9:15:24 PM	2	6	8
9:15:45 PM	3	5	8
9:16:20 PM	4	5	9
9:17:06 PM	4	6	10
9:17:52 PM	3	6	9
9:18:01 PM	2	6	8
9:18:11 PM	3	5	8
9:18:22 PM	2	5	7
9:18:50 PM	3	4	7
9:19:13 PM	4	4	8
9:19:37 PM	3	5	8
9:19:54 PM	4	4	8
9:20:21 PM	4	4	8
9:20:41 PM	5	4	9
9:21:35 PM	4	6	10
9:22:31 PM	5	5	10
9:22:50 PM	5	6	11
9:23:46 PM	4	6	10
9:23:55 PM	5	7	12
9:24:21 PM	3	6	9
9:24:51 PM	3	6	9
9:25:21 PM	3	4	7
9:25:36 PM	3	5	8
9:26:14 PM	3	4	7

Project: 18-1161
City: Orange

Date: 8/22/2018
Day: Wednesday

12:00 PM - 2:30 PM

Arrival Time	Pick-up to Order Board	Behind Order Board	Total
2:15:54 PM	1	0	1
2:16:32 PM	1	1	2
2:17:21 PM	1	2	3
2:17:31 PM	2	1	3
2:17:50 PM	3	0	3
2:18:04 PM	3	0	3
2:18:27 PM	2	0	2
2:19:06 PM	1	0	1
2:19:34 PM	0	1	1
2:19:55 PM	1	1	2
2:20:05 PM	1	3	4
2:20:37 PM	1	4	5
2:20:45 PM	1	4	5
2:21:28 PM	2	3	5
2:21:52 PM	3	2	5
2:22:05 PM	3	3	6
2:22:27 PM	4	2	6
2:22:47 PM	4	2	6
2:22:56 PM	3	2	5
2:23:21 PM	3	2	5
2:23:33 PM	4	1	5
2:23:42 PM	3	1	4
2:23:51 PM	4	0	4
2:23:53 PM	3	0	3
2:24:25 PM	2	0	2
2:24:50 PM	2	1	3
2:25:31 PM	1	1	2
2:25:52 PM	0	1	1
2:26:02 PM	1	0	1
2:26:13 PM	1	1	2
2:26:49 PM	2	1	3
2:27:04 PM	2	1	3
2:27:20 PM	1	1	2
2:27:27 PM	1	1	2
2:27:50 PM	0	1	1
2:27:57 PM	1	0	1
2:28:36 PM	1	0	1
2:28:42 PM	1	1	2
2:29:31 PM	1	1	2
2:29:37 PM	1	2	3
2:29:53 PM	2	1	3

7:00PM - 9:30 PM

Arrival Time	Pick-up to Order Board	Behind Order Board	Total
9:26:42 PM	4	3	7
9:27:03 PM	4	3	7
9:27:27 PM	3	2	5
9:27:43 PM	3	3	6
9:27:57 PM	2	3	5
9:28:21 PM	3	3	6
9:28:32 PM	3	4	7
9:28:41 PM	2	4	6
9:28:49 PM	2	4	6
9:29:09 PM	2	4	6
9:29:09 PM	2	3	5
9:29:32 PM	2	3	5
9:29:41 PM	3	2	5
9:29:59 PM	2	3	5
9:30:05 PM	2	3	5

Queue Study

Project: 18-1161
City: Orange

Date: 8/18/2018
Day: Saturday

12:00 PM - 2:30 PM

Arrival Time	Pick-up to Order Board	Behind Order Board	Total
12:02:39 PM	0	1	1
12:03:46 PM	2	1	3
12:04:53 PM	1	1	2
12:05:49 PM	2	1	3
12:06:12 PM	2	2	4
12:06:34 PM	1	2	3
12:06:44 PM	2	1	3
12:06:53 PM	2	2	4
12:07:00 PM	2	3	5
12:07:15 PM	2	2	4
12:07:37 PM	2	2	4
12:08:04 PM	3	2	5
12:08:23 PM	2	2	4
12:08:38 PM	2	2	4
12:08:57 PM	1	2	3
12:09:05 PM	2	3	5
12:09:22 PM	2	4	6
12:09:43 PM	3	3	6
12:09:17 PM	2	4	6
12:10:02 PM	2	4	6
12:10:18 PM	3	4	7
12:10:32 PM	3	4	7
12:10:53 PM	4	4	8
12:11:26 PM	5	3	8
12:11:38 PM	5	4	9
12:12:03 PM	4	5	9
12:12:19 PM	3	5	8
12:12:36 PM	4	4	8
12:13:04 PM	3	5	8
12:13:14 PM	3	4	7
12:13:38 PM	4	4	8
12:13:56 PM	3	4	7
12:14:12 PM	2	4	6
12:14:47 PM	2	4	6
12:14:58 PM	1	4	5
12:15:05 PM	1	4	5
12:16:10 PM	2	3	5
12:16:28 PM	2	4	6
12:16:43 PM	1	4	5
12:16:50 PM	1	4	5
12:17:05 PM	2	3	5
12:17:22 PM	1	4	5
12:17:41 PM	2	3	5
12:17:53 PM	2	3	5
12:18:16 PM	3	3	6
12:18:29 PM	3	4	7
12:18:57 PM	3	4	7

7:00PM - 9:30 PM

Arrival Time	Pick-up to Order Board	Behind Order Board	Total
7:01:58 PM	1	8	9
7:03:12 PM	0	8	8
7:03:33 PM	1	7	8
7:04:10 PM	2	7	9
7:04:21 PM	2	7	9
7:04:40 PM	3	7	10
7:04:53 PM	4	6	10
7:05:10 PM	3	6	9
7:05:17 PM	2	5	7
7:05:29 PM	2	7	9
7:06:15 PM	0	7	7
7:06:57 PM	2	6	8
7:07:21 PM	2	8	10
7:07:46 PM	3	10	13
7:08:36 PM	3	9	12
7:08:56 PM	2	9	11
7:09:28 PM	4	8	12
7:09:52 PM	3	7	10
7:10:11 PM	2	8	10
7:10:42 PM	3	8	11
7:11:01 PM	1	8	9
7:11:20 PM	3	7	10
7:11:31 PM	2	7	9
7:11:51 PM	2	7	9
7:12:07 PM	1	7	8
7:12:38 PM	0	7	7
7:12:46 PM	1	6	7
7:13:28 PM	2	7	9
7:13:50 PM	3	6	9
7:14:19 PM	4	5	9
7:14:43 PM	3	5	8
7:15:49 PM	3	6	9
7:16:08 PM	2	6	8
7:16:29 PM	1	6	7
7:16:50 PM	0	8	8
7:17:03 PM	1	9	10
7:17:38 PM	2	9	11
7:18:06 PM	2	10	12
7:18:13 PM	3	10	13
7:18:40 PM	4	9	13
7:19:36 PM	5	8	13
7:20:07 PM	5	7	12
7:20:27 PM	4	7	11
7:20:48 PM	3	9	12
7:21:28 PM	2	10	12
7:21:41 PM	2	11	13
7:22:00 PM	1	11	12

Project: 18-1161
City: Orange

Date: 8/18/2018
Day: Saturday

12:00 PM - 2:30 PM

Arrival Time	Pick-up to Order Board	Behind Order Board	Total
12:19:20 PM	2	4	6
12:19:35 PM	3	4	7
12:19:58 PM	4	4	8
12:20:10 PM	3	4	7
12:20:46 PM	3	4	7
12:21:05 PM	2	4	6
12:21:15 PM	2	3	5
12:21:31 PM	1	3	4
12:21:38 PM	2	3	5
12:21:49 PM	2	4	6
12:22:21 PM	2	4	6
12:22:48 PM	1	4	5
12:22:59 PM	2	5	7
12:23:01 PM	2	5	7
12:23:32 PM	1	6	7
12:23:53 PM	1	6	7
12:24:24 PM	0	6	6
12:24:32 PM	1	5	6
12:25:00 PM	2	6	8
12:25:46 PM	3	5	8
12:26:27 PM	4	5	9
12:26:42 PM	3	5	8
12:27:06 PM	3	6	9
12:27:37 PM	3	5	8
12:27:52 PM	3	6	9
12:28:06 PM	3	7	10
12:28:31 PM	2	8	10
12:28:52 PM	2	8	10
12:29:03 PM	3	7	10
12:29:29 PM	2	6	8
12:29:57 PM	3	5	8
12:30:20 PM	2	5	7
12:30:32 PM	2	5	7
12:30:47 PM	2	6	8
12:31:11 PM	2	6	8
12:31:24 PM	2	6	8
12:31:57 PM	3	5	8
12:32:07 PM	2	5	7
12:32:21 PM	2	5	7
12:32:40 PM	3	4	7
12:32:58 PM	2	4	6
12:33:08 PM	3	3	6
12:33:19 PM	2	3	5
12:33:36 PM	3	2	5
12:33:56 PM	3	2	5
12:34:06 PM	4	1	5
12:34:16 PM	4	2	6
12:34:25 PM	3	3	6
12:34:39 PM	2	3	5
12:34:53 PM	2	3	5
12:35:03 PM	3	3	6

7:00PM - 9:30 PM

Arrival Time	Pick-up to Order Board	Behind Order Board	Total
7:22:27 PM	0	11	11
7:22:55 PM	1	11	12
7:23:30 PM	2	10	12
7:23:58 PM	2	10	12
7:24:24 PM	3	9	12
7:24:40 PM	3	9	12
7:24:52 PM	2	9	11
7:25:03 PM	3	9	12
7:25:21 PM	3	9	12
7:25:59 PM	4	9	13
7:26:19 PM	4	9	13
7:26:48 PM	3	9	12
7:27:01 PM	2	10	12
7:27:33 PM	3	10	13
7:27:57 PM	4	9	13
7:29:43 PM	4	9	13
7:30:04 PM	3	9	12
7:30:17 PM	4	11	15
7:31:07 PM	4	10	14
7:31:17 PM	3	10	13
7:31:44 PM	3	10	13
7:31:59 PM	4	9	13
7:32:06 PM	3	9	12
7:32:16 PM	4	12	16
7:32:37 PM	2	11	13
7:32:57 PM	3	11	14
7:33:12 PM	3	10	13
7:33:57 PM	4	9	13
7:34:09 PM	3	9	12
7:34:41 PM	3	10	13
7:35:11 PM	4	10	14
7:35:21 PM	3	10	13
7:35:31 PM	2	10	12
7:35:50 PM	1	9	10
7:37:00 PM	2	10	12
7:37:15 PM	1	10	11
7:37:47 PM	2	9	11
7:38:05 PM	3	8	11
7:38:55 PM	3	8	11
7:39:16 PM	4	7	11
7:39:35 PM	3	7	10
7:39:57 PM	3	6	9
7:40:10 PM	2	6	8
7:40:49 PM	3	5	8
7:41:19 PM	2	5	7
7:41:41 PM	3	4	7
7:41:52 PM	2	6	8
7:42:14 PM	1	6	7
7:42:22 PM	2	5	7
7:42:31 PM	2	6	8
7:42:56 PM	4	5	9

Project: 18-1161
City: Orange

Date: 8/18/2018
Day: Saturday

12:00 PM - 2:30 PM

Arrival Time	Pick-up to Order Board	Behind Order Board	Total
12:35:19 PM	3	3	6
12:35:25 PM	2	3	5
12:35:45 PM	1	3	4
12:35:52 PM	1	3	4
12:36:11 PM	2	2	4
12:36:19 PM	2	3	5
12:36:27 PM	2	4	6
12:36:44 PM	1	4	5
12:36:55 PM	2	3	5
12:37:04 PM	2	3	5
12:37:39 PM	2	3	5
12:38:05 PM	1	4	5
12:38:28 PM	0	4	4
12:39:12 PM	0	5	5
12:39:29 PM	1	4	5
12:39:59 PM	2	3	5
12:40:29 PM	3	3	6
12:40:50 PM	2	2	4
12:41:09 PM	3	2	5
12:41:21 PM	2	2	4
12:41:35 PM	2	3	5
12:42:15 PM	2	4	6
12:43:01 PM	3	4	7
12:43:40 PM	3	3	6
12:44:07 PM	3	5	8
12:44:24 PM	3	6	9
12:44:42 PM	2	6	8
12:45:20 PM	3	6	9
12:45:39 PM	2	6	8
12:45:56 PM	3	5	8
12:46:37 PM	2	6	8
12:47:00 PM	2	5	7
12:47:30 PM	3	5	8
12:47:52 PM	2	6	8
12:48:30 PM	2	6	8
12:49:23 PM	1	8	9
12:49:35 PM	2	6	8
12:49:51 PM	2	4	6
12:50:50 PM	2	5	7
12:51:10 PM	1	5	6
12:51:26 PM	2	6	8
12:51:44 PM	3	6	9
12:52:00 PM	2	6	8
12:52:19 PM	2	5	7
12:52:37 PM	2	5	7
12:52:53 PM	2	5	7
12:53:24 PM	3	5	8
12:53:37 PM	3	3	6
12:53:59 PM	3	4	7
12:54:30 PM	3	4	7
12:54:44 PM	3	4	7

7:00PM - 9:30 PM

Arrival Time	Pick-up to Order Board	Behind Order Board	Total
7:43:07 PM	3	5	8
7:43:16 PM	3	6	9
7:43:33 PM	4	5	9
7:43:49 PM	3	5	8
7:43:55 PM	3	6	9
7:44:54 PM	4	5	9
7:45:14 PM	3	4	7
7:45:25 PM	4	3	7
7:45:40 PM	3	3	6
7:45:57 PM	3	2	5
7:46:16 PM	2	2	4
7:46:32 PM	2	3	5
7:46:42 PM	2	3	5
7:47:06 PM	3	2	5
7:47:40 PM	3	3	6
7:48:00 PM	3	2	5
7:48:24 PM	4	7	11
7:49:03 PM	4	2	6
7:49:09 PM	5	1	6
7:50:23 PM	5	2	7
7:51:21 PM	5	2	7
7:51:49 PM	4	2	6
7:52:07 PM	5	1	6
7:52:34 PM	4	1	5
7:52:47 PM	3	1	4
7:53:12 PM	3	1	4
7:53:40 PM	4	0	4
7:54:20 PM	3	0	3
7:54:18 PM	2	0	2
7:54:26 PM	1	0	1
7:55:35 PM	1	1	2
7:55:47 PM	1	2	3
7:56:08 PM	0	2	2
7:56:35 PM	1	1	2
7:57:02 PM	2	0	2
7:57:11 PM	2	0	2
7:57:38 PM	1	0	1
7:57:52 PM	1	1	2
7:58:14 PM	0	1	1
7:58:33 PM	0	2	2
7:58:45 PM	0	3	3
7:58:51 PM	1	2	3
7:59:00 PM	1	3	4
7:59:12 PM	2	2	4
7:59:38 PM	2	3	5
8:00:21 PM	2	3	5
8:00:30 PM	1	3	4
8:00:58 PM	1	2	3
8:01:28 PM	1	3	4
8:02:33 PM	1	2	3
8:02:49 PM	1	3	4

Project: 18-1161
City: Orange

Date: 8/18/2018
Day: Saturday

12:00 PM - 2:30 PM

Arrival Time	Pick-up to Order Board	Behind Order Board	Total
12:54:58 PM	2	4	6
12:55:14 PM	3	3	6
12:55:40 PM	1	4	5
12:56:06 PM	0	4	4
12:56:27 PM	0	5	5
12:56:55 PM	1	6	7
12:57:18 PM	2	5	7
12:57:41 PM	1	5	6
12:58:10 PM	2	4	6
12:58:38 PM	3	3	6
12:58:50 PM	4	2	6
12:58:59 PM	3	1	4
12:59:10 PM	2	2	4
12:59:30 PM	3	3	6
12:59:45 PM	3	5	8
1:01:00 PM	2	5	7
1:01:38 PM	3	8	11
1:02:04 PM	4	7	11
1:02:20 PM	4	4	8
1:03:06 PM	3	8	11
1:04:10 PM	3	9	12
1:04:27 PM	3	5	8
1:04:56 PM	3	6	9
1:05:20 PM	4	6	10
1:05:53 PM	4	6	10
1:06:45 PM	4	6	10
1:07:27 PM	4	8	12
1:08:30 PM	3	9	12
1:09:18 PM	4	9	13
1:09:36 PM	4	9	13
1:09:54 PM	3	5	8
1:10:09 PM	3	9	12
1:10:25 PM	2	10	12
1:10:39 PM	3	10	13
1:11:04 PM	3	8	11
1:11:25 PM	3	9	12
1:11:32 PM	4	8	12
1:11:49 PM	3	9	12
1:12:05 PM	2	9	11
1:12:35 PM	2	7	9
1:13:13 PM	1	5	6
1:13:24 PM	1	5	6
1:13:34 PM	2	6	8
1:14:16 PM	2	9	11
1:14:24 PM	1	9	10
1:14:41 PM	1	11	12
1:14:42 PM	2	9	11
1:15:06 PM	1	9	10
1:15:25 PM	2	10	12
1:15:51 PM	3	9	12
1:16:25 PM	2	9	11

7:00PM - 9:30 PM

Arrival Time	Pick-up to Order Board	Behind Order Board	Total
8:03:07 PM	2	2	4
8:03:22 PM	2	3	5
8:03:35 PM	3	2	5
8:03:45 PM	2	3	5
8:04:03 PM	3	2	5
8:04:28 PM	2	2	4
8:04:42 PM	2	2	4
8:05:06 PM	3	1	4
8:05:23 PM	3	2	5
8:05:41 PM	3	1	4
8:06:00 PM	3	2	5
8:06:10 PM	2	2	4
8:06:19 PM	2	3	5
8:06:32 PM	1	4	5
8:06:49 PM	2	3	5
8:07:08 PM	2	4	6
8:07:17 PM	2	4	6
8:07:38 PM	2	3	5
8:08:05 PM	2	3	5
8:08:45 PM	1	3	4
8:08:55 PM	1	4	5
8:09:07 PM	0	4	4
8:09:41 PM	1	3	4
8:10:40 PM	1	3	4
8:11:09 PM	2	2	4
8:11:17 PM	2	3	5
8:11:36 PM	2	4	6
8:11:45 PM	2	4	6
8:11:58 PM	2	5	7
8:12:09 PM	2	4	6
8:12:23 PM	3	5	8
8:12:39 PM	3	6	9
8:13:11 PM	3	6	9
8:13:19 PM	4	6	10
8:13:34 PM	3	6	9
8:13:53 PM	4	5	9
8:14:11 PM	3	5	8
8:14:36 PM	4	4	8
8:15:13 PM	4	4	8
8:15:24 PM	4	5	9
8:15:42 PM	3	6	9
8:16:09 PM	4	6	10
8:16:34 PM	4	5	9
8:16:51 PM	4	6	10
8:16:59 PM	3	6	9
8:17:14 PM	4	7	11
8:17:52 PM	5	6	11
8:18:29 PM	5	6	11
8:18:53 PM	4	8	12
8:19:10 PM	5	7	12
8:19:22 PM	4	6	10

Project: 18-1161
City: Orange

Date: 8/18/2018
Day: Saturday

12:00 PM - 2:30 PM

Arrival Time	Pick-up to Order Board	Behind Order Board	Total
1:16:40 PM	3	9	12
1:17:07 PM	2	8	10
1:17:33 PM	2	8	10
1:17:56 PM	2	10	12
1:18:38 PM	2	11	13
1:18:53 PM	1	11	12
1:19:47 PM	0	11	11
1:19:54 PM	1	9	10
1:20:49 PM	2	9	11
1:21:18 PM	3	8	11
1:21:44 PM	3	8	11
1:22:15 PM	4	9	13
1:22:37 PM	5	8	13
1:23:05 PM	4	8	12
1:23:25 PM	4	7	11
1:23:49 PM	3	7	10
1:24:00 PM	2	7	9
1:24:20 PM	2	7	9
1:24:36 PM	2	7	9
1:24:55 PM	2	5	7
1:25:32 PM	3	4	7
1:26:01 PM	3	4	7
1:26:20 PM	3	5	8
1:26:39 PM	4	4	8
1:27:36 PM	2	4	6
1:27:45 PM	3	3	6
1:28:01 PM	2	4	6
1:28:13 PM	2	4	6
1:28:45 PM	2	4	6
1:28:54 PM	3	4	7
1:29:04 PM	3	4	7
1:29:08 PM	2	4	6
1:29:15 PM	3	4	7
1:29:17 PM	3	6	9
1:29:31 PM	2	6	8
1:29:55 PM	3	7	10
1:30:17 PM	2	7	9
1:30:30 PM	2	6	8
1:30:56 PM	3	5	8
1:31:42 PM	4	5	9
1:32:03 PM	3	6	9
1:32:30 PM	2	7	9
1:32:42 PM	2	8	10
1:32:50 PM	3	8	11
1:33:23 PM	4	8	12
1:33:55 PM	3	8	11
1:34:08 PM	4	9	13
1:34:30 PM	3	8	11
1:34:58 PM	3	7	10
1:35:13 PM	3	7	10
1:35:33 PM	2	8	10

7:00PM - 9:30 PM

Arrival Time	Pick-up to Order Board	Behind Order Board	Total
8:19:49 PM	5	7	12
8:20:20 PM	3	7	10
8:21:21 PM	3	7	10
8:21:34 PM	3	8	11
8:21:48 PM	3	8	11
8:22:41 PM	3	8	11
8:23:52 PM	1	6	7
8:23:52 PM	2	7	9
8:24:25 PM	2	5	7
8:24:54 PM	2	5	7
8:25:20 PM	2	4	6
8:25:36 PM	3	3	6
8:16:04 PM	2	4	6
8:16:18 PM	2	5	7
8:16:52 PM	2	4	6
8:27:29 PM	1	6	7
8:28:13 PM	1	6	7
8:28:51 PM	2	6	8
8:29:07 PM	3	6	9
8:29:53 PM	3	4	7
8:30:19 PM	1	7	8
8:30:34 PM	3	6	9
8:31:10 PM	3	4	7
8:31:42 PM	2	4	6
8:32:18 PM	3	2	5
8:32:36 PM	4	1	5
8:33:10 PM	3	2	5
8:33:29 PM	2	3	5
8:34:03 PM	1	6	7
8:34:16 PM	0	6	6
8:34:37 PM	1	5	6
8:35:12 PM	1	6	7
8:35:21 PM	1	6	7
8:35:40 PM	2	7	9
8:35:57 PM	1	7	8
8:36:37 PM	2	6	8
8:37:00 PM	2	6	8
8:37:30 PM	3	6	9
8:37:50 PM	3	7	10
8:38:15 PM	3	6	9
8:38:33 PM	2	6	8
8:38:47 PM	2	6	8
8:39:17 PM	2	9	11
8:39:35 PM	1	9	10
8:40:25 PM	2	8	10
8:40:46 PM	3	7	10
8:41:08 PM	2	7	9
8:41:16 PM	3	9	12
8:41:30 PM	3	9	12
8:41:43 PM	4	6	10
8:42:27 PM	5	6	11

Project: 18-1161
City: Orange

Date: 8/18/2018
Day: Saturday

12:00 PM - 2:30 PM

Arrival Time	Pick-up to Order Board	Behind Order Board	Total
1:35:50 PM	3	9	12
1:36:08 PM	2	9	11
1:36:22 PM	3	7	10
1:37:02 PM	3	5	8
1:37:51 PM	2	5	7
1:38:05 PM	3	4	7
1:38:30 PM	2	4	6
1:39:01 PM	3	3	6
1:39:24 PM	3	2	5
1:39:43 PM	3	4	7
1:40:07 PM	3	6	9
1:40:20 PM	3	6	9
1:40:32 PM	4	5	9
1:41:19 PM	3	5	8
1:41:34 PM	4	5	9
1:42:04 PM	3	4	7
1:42:24 PM	4	4	8
1:42:38 PM	4	5	9
1:42:53 PM	3	5	8
1:43:16 PM	2	5	7
1:43:32 PM	2	5	7
1:43:45 PM	3	4	7
1:43:58 PM	2	4	6
1:44:21 PM	2	4	6
1:44:39 PM	3	3	6
1:44:59 PM	3	2	5
1:45:17 PM	3	3	6
1:45:31 PM	3	3	6
1:45:46 PM	3	3	6
1:46:11 PM	4	2	6
1:46:47 PM	4	2	6
1:47:00 PM	3	2	5
1:47:15 PM	3	2	5
1:47:26 PM	4	1	5
1:47:37 PM	4	2	6
1:47:54 PM	3	3	6
1:48:06 PM	4	2	6
1:48:29 PM	3	2	5
1:48:52 PM	2	2	4
1:49:10 PM	2	2	4
1:49:24 PM	3	1	4
1:49:39 PM	2	2	4
1:49:48 PM	3	1	4
1:50:18 PM	3	0	3
1:50:42 PM	2	0	2
1:50:51 PM	2	2	4
1:51:14 PM	1	2	3
1:51:31 PM	1	2	3
1:52:40 PM	2	1	3
1:51:54 PM	1	2	3
1:52:02 PM	3	0	3

7:00PM - 9:30 PM

Arrival Time	Pick-up to Order Board	Behind Order Board	Total
8:42:37 PM	4	8	12
8:42:59 PM	3	8	11
8:43:27 PM	4	9	13
8:43:54 PM	2	9	11
8:44:28 PM	1	9	10
8:44:39 PM	2	9	11
8:44:53 PM	3	8	11
8:45:10 PM	2	10	12
8:45:20 PM	2	10	12
8:45:49 PM	3	12	15
8:46:10 PM	2	11	13
8:46:33 PM	2	12	14
8:47:09 PM	3	12	15
8:47:33 PM	3	13	16
8:47:45 PM	4	13	17
8:48:53 PM	5	12	17
8:49:03 PM	4	11	15
8:49:33 PM	3	12	15
8:49:49 PM	4	12	16
8:50:08 PM	3	11	14
8:50:44 PM	4	12	16
8:51:43 PM	4	10	14
8:51:55 PM	5	10	15
8:52:46 PM	5	11	16
8:53:47 PM	5	10	15
8:54:38 PM	5	12	17
8:55:06 PM	4	12	16
8:55:25 PM	4	9	13
8:55:41 PM	4	9	13
8:56:23 PM	4	9	13
8:57:59 PM	5	11	16
8:58:16 PM	5	12	17
8:58:46 PM	5	12	17
8:59:22 PM	5	11	16
8:59:48 PM	5	10	15
9:00:45 PM	4	12	16
9:01:28 PM	5	11	16
9:02:19 PM	5	12	17
9:02:49 PM	5	11	16
9:03:36 PM	5	11	16
9:04:05 PM	5	10	15
9:04:45 PM	4	11	15
9:05:02 PM	4	10	14
9:05:42 PM	3	10	13
9:05:53 PM	3	10	13
9:06:02 PM	4	10	14
9:06:13 PM	3	10	13
9:06:22 PM	3	13	16
9:06:38 PM	3	12	15
9:06:53 PM	3	12	15
9:07:20 PM	3	11	14

Project: 18-1161
City: Orange

Date: 8/18/2018
Day: Saturday

12:00 PM - 2:30 PM

Arrival Time	Pick-up to Order Board	Behind Order Board	Total
1:52:28 PM	1	0	1
1:52:38 PM	2	1	3
1:53:10 PM	3	2	5
1:53:23 PM	2	2	4
1:53:49 PM	2	2	4
1:53:58 PM	3	2	5
1:54:29 PM	3	1	4
1:54:42 PM	3	0	3
1:54:59 PM	3	2	5
1:55:22 PM	2	2	4
1:55:30 PM	1	2	3
1:55:43 PM	2	1	3
1:56:19 PM	3	0	3
1:56:27 PM	2	0	2
1:57:08 PM	2	0	2
1:57:26 PM	2	1	3
1:57:35 PM	1	1	2
1:57:41 PM	1	2	3
1:57:48 PM	1	3	4
1:57:53 PM	0	3	3
1:58:02 PM	1	2	3
1:58:11 PM	1	3	4
1:58:42 PM	2	2	4
1:59:00 PM	2	2	4
1:59:11 PM	3	1	4
1:59:42 PM	2	0	2
1:59:55 PM	2	2	4
2:00:00 PM	1	2	3
2:00:59 PM	1	2	3
2:01:27 PM	2	1	3
2:01:57 PM	3	2	5
2:02:06 PM	3	3	6
2:02:24 PM	4	2	6
2:02:51 PM	3	2	5
2:03:20 PM	3	2	5
2:03:41 PM	2	1	3
2:04:00 PM	3	0	3
2:04:25 PM	3	0	3
2:05:00 PM	3	2	5
2:06:05 PM	3	2	5
2:06:43 PM	2	2	4
2:07:16 PM	2	1	3
2:07:50 PM	2	0	2
2:08:25 PM	2	2	4
2:08:50 PM	3	2	5
2:09:46 PM	4	1	5
2:10:10 PM	4	3	7
2:10:36 PM	5	3	8
2:10:48 PM	4	3	7
2:11:05 PM	4	4	8
2:12:04 PM	3	4	7

7:00PM - 9:30 PM

Arrival Time	Pick-up to Order Board	Behind Order Board	Total
9:07:49 PM	3	10	13
9:08:16 PM	2	9	11
9:08:49 PM	3	8	11
9:08:59 PM	2	7	9
9:09:20 PM	2	7	9
9:10:01 PM	3	8	11
9:10:18 PM	2	8	10
9:10:40 PM	2	7	9
9:11:12 PM	2	7	9
9:11:28 PM	3	7	10
9:12:47 PM	3	6	9
9:13:26 PM	2	6	8
9:13:51 PM	3	5	8
9:14:40 PM	3	4	7
9:15:01 PM	2	5	7
9:15:24 PM	3	6	9
9:16:04 PM	2	6	8
9:16:33 PM	1	8	9
9:17:09 PM	0	8	8
9:17:45 PM	1	7	8
9:18:33 PM	1	6	7
9:19:02 PM	2	5	7
9:19:20 PM	1	5	6
9:20:01 PM	2	5	7
9:20:29 PM	3	4	7
9:21:21 PM	3	5	8
9:21:29 PM	2	5	7
9:21:38 PM	2	6	8
9:21:48 PM	1	7	8
9:22:40 PM	2	8	10
9:23:36 PM	1	8	9
9:23:50 PM	2	7	9
9:24:04 PM	2	7	9
9:24:22 PM	2	8	10
9:24:41 PM	3	9	12
9:25:08 PM	3	11	14
9:25:17 PM	3	12	15
9:25:29 PM	2	11	13
9:25:47 PM	2	10	12
9:26:06 PM	1	9	10
9:26:44 PM	0	10	10
9:26:58 PM	2	9	11
9:27:43 PM	2	8	10
9:28:28 PM	2	7	9
9:29:10 PM	2	8	10
9:30:44 PM	2	8	10

Project: 18-1161
City: Orange

Date: 8/18/2018
Day: Saturday

12:00 PM - 2:30 PM

Arrival Time	Pick-up to Order Board	Behind Order Board	Total
2:13:30 PM	4	4	8
2:13:55 PM	2	4	6
2:14:21 PM	2	4	6
2:14:51 PM	1	4	5
2:15:18 PM	2	4	6
2:15:50 PM	1	5	6
2:16:05 PM	2	4	6
2:16:19 PM	3	3	6
2:16:44 PM	2	3	5
2:16:56 PM	3	3	6
2:17:07 PM	2	4	6
2:17:16 PM	2	4	6
2:17:26 PM	1	4	5
2:17:37 PM	2	3	5
2:18:17 PM	3	2	5
2:18:42 PM	2	2	4
2:18:54 PM	2	3	5
2:19:04 PM	3	2	5
2:19:30 PM	4	2	6
2:19:56 PM	4	2	6
2:19:59 PM	4	3	7
2:20:50 PM	4	4	8
2:21:10 PM	3	2	5
2:21:26 PM	3	2	5
2:21:34 PM	3	1	4
2:21:41 PM	3	1	4
2:22:26 PM	4	0	4
2:22:44 PM	4	1	5
2:22:56 PM	4	2	6
2:23:43 PM	4	3	7
2:24:49 PM	5	3	8
2:25:11 PM	4	5	9
2:25:40 PM	4	4	8
2:26:03 PM	3	4	7
2:26:18 PM	3	6	9
2:26:33 PM	2	6	8
2:26:45 PM	3	5	8
2:27:44 PM	4	6	10
2:27:52 PM	3	6	9
2:28:09 PM	2	6	8
2:28:21 PM	3	6	9
2:28:49 PM	3	5	8
2:29:19 PM	3	4	7
2:29:48 PM	3	3	6

7:00PM - 9:30 PM

Arrival Time	Pick-up to Order Board	Behind Order Board	Total
--------------	------------------------	--------------------	-------

Queue Study

Project: 11066 Magnolia Ave Riverside
City: Riverside,CA

Date: 3/27/2019
Day: Wednesday

Arrival Time	Pick-up to Order Board	Behind Order Board	Total
11:00 AM	0	0	0
11:01 AM	0	0	0
11:02 AM	0	0	0
11:03 AM	0	0	0
11:04 AM	0	0	0
11:05 AM	0	1	1
11:06 AM	0	1	1
11:07 AM	1	2	3
11:08 AM	1	3	4
11:09 AM	2	1	3
11:10 AM	3	1	4
11:11 AM	3	0	3
11:12 AM	2	0	2
11:13 AM	1	1	2
11:14 AM	0	3	3
11:15 AM	1	4	5
11:16 AM	2	2	4
11:17 AM	3	0	3
11:18 AM	2	0	2
11:19 AM	0	0	0
11:20 AM	0	2	2
11:21 AM	1	1	2
11:22 AM	1	2	3
11:23 AM	4	1	5
11:24 AM	4	2	6
11:25 AM	4	1	5
11:26 AM	2	1	3
11:27 AM	1	2	3
11:28 AM	1	1	2
11:29 AM	1	0	1
11:30 AM	1	1	2
11:31 AM	1	0	1
11:32 AM	0	0	0
11:33 AM	1	0	1
11:34 AM	1	0	1
11:35 AM	1	1	2
11:36 AM	2	0	2
11:37 AM	0	1	1
11:38 AM	1	0	1
11:39 AM	1	1	2
11:40 AM	0	0	0
11:41 AM	0	0	0
11:42 AM	0	1	1
11:43 AM	0	1	1
11:44 AM	1	0	1
11:45 AM	1	1	2
11:46 AM	1	2	3
11:47 AM	2	1	3
11:48 AM	3	0	3
11:49 AM	2	0	2
11:50 AM	1	1	2
11:51 AM	1	1	2
11:52 AM	1	3	4
11:53 AM	3	1	4
11:54 AM	3	2	5
11:55 AM	3	0	3
11:56 AM	2	1	3
11:57 AM	1	0	1
11:58 AM	1	3	4
11:59 AM	1	3	4
12:00 PM	1	3	4
12:01 PM	2	1	3
12:02 PM	1	6	7
12:03 PM	3	5	8
12:04 PM	3	4	7
12:05 PM	4	3	7

Time: (by min)	Pick-up to Order Board	Behind Order Board	Total
4:00 PM	1	2	3
4:01 PM	1	1	2
4:02 PM	3	2	5
4:03 PM	3	3	6
4:04 PM	4	2	6
4:05 PM	3	1	4
4:06 PM	2	2	4
4:07 PM	4	1	5
4:08 PM	3	0	3
4:09 PM	1	0	1
4:10 PM	1	2	3
4:11 PM	2	2	4
4:12 PM	2	1	3
4:13 PM	2	0	2
4:14 PM	1	1	2
4:15 PM	1	0	1
4:16 PM	0	0	0
4:17 PM	0	0	0
4:18 PM	0	4	4
4:19 PM	1	3	4
4:20 PM	1	2	3
4:21 PM	2	0	2
4:22 PM	1	0	1
4:23 PM	1	1	2
4:24 PM	2	1	3
4:25 PM	2	1	3
4:26 PM	2	1	3
4:27 PM	1	1	2
4:28 PM	1	0	1
4:29 PM	0	1	1
4:30 PM	1	1	2
4:31 PM	0	3	3
4:32 PM	2	1	3
4:33 PM	2	1	3
4:34 PM	1	1	2
4:35 PM	1	0	1
4:36 PM	1	0	1
4:37 PM	0	3	3
4:38 PM	1	6	7
4:39 PM	2	5	7
4:40 PM	1	4	5
4:41 PM	2	4	6
4:42 PM	2	4	6
4:43 PM	1	3	4
4:44 PM	3	1	4
4:45 PM	3	1	4
4:46 PM	3	2	5
4:47 PM	4	2	6
4:48 PM	6	3	9
4:49 PM	6	2	8
4:50 PM	6	3	9
4:51 PM	6	4	10
4:52 PM	6	3	9
4:53 PM	5	3	8
4:54 PM	5	2	7
4:55 PM	3	2	5
4:56 PM	2	1	3
4:57 PM	3	0	3
4:58 PM	2	1	3
4:59 PM	3	1	4
5:00 PM	4	2	6
5:01 PM	4	1	5
5:02 PM	4	1	5
5:03 PM	2	0	2
5:04 PM	1	1	2
5:05 PM	1	0	1

Project: 11066 Magnolia Ave Riverside
City: Riverside,CA

Date: 3/27/2019
Day: Wednesday

Arrival Time	Pick-up to Order Board	Behind Order Board	Total
12:06 PM	6	1	7
12:07 PM	4	3	7
12:08 PM	6	1	7
12:09 PM	4	0	4
12:10 PM	2	1	3
12:11 PM	1	4	5
12:12 PM	2	2	4
12:13 PM	2	1	3
12:14 PM	2	3	5
12:15 PM	2	3	5
12:16 PM	2	2	4
12:17 PM	2	2	4
12:18 PM	2	2	4
12:19 PM	1	3	4
12:20 PM	2	1	3
12:21 PM	2	1	3
12:22 PM	1	1	2
12:23 PM	1	2	3
12:24 PM	1	3	4
12:25 PM	1	5	6
12:26 PM	1	7	8
12:27 PM	2	6	8
12:28 PM	3	6	9
12:29 PM	2	5	7
12:30 PM	0	6	6
12:31 PM	2	6	8
12:32 PM	3	4	7
12:33 PM	3	4	7
12:34 PM	3	3	6
12:35 PM	2	3	5
12:36 PM	2	3	5
12:37 PM	1	5	6
12:38 PM	1	8	9
12:39 PM	2	5	7
12:40 PM	3	9	12
12:41 PM	5	6	11
12:42 PM	4	5	9
12:43 PM	5	4	9
12:44 PM	5	5	10
12:45 PM	3	3	6
12:46 PM	4	3	7
12:47 PM	3	3	6
12:48 PM	3	4	7
12:49 PM	3	4	7
12:50 PM	3	3	6
12:51 PM	1	4	5
12:52 PM	2	3	5
12:53 PM	2	3	5
12:54 PM	2	4	6
12:55 PM	1	4	5
12:56 PM	2	3	5
12:57 PM	4	1	5
12:58 PM	2	3	5
12:59 PM	3	1	4
1:00 PM	1	2	3
1:01 PM	1	2	3
1:02 PM	1	5	6
1:03 PM	2	4	6
1:04 PM	3	2	5
1:05 PM	2	3	5
1:06 PM	2	2	4
1:07 PM	4	0	4
1:08 PM	1	1	2
1:09 PM	1	3	4
1:10 PM	2	5	7
1:11 PM	3	5	8
1:12 PM	3	4	7
1:13 PM	3	4	7
1:14 PM	2	5	7
1:15 PM	2	4	6

Time: (by min)	Pick-up to Order Board	Behind Order Board	Total
5:06 PM	1	0	1
5:07 PM	0	0	0
5:08 PM	0	0	0
5:09 PM	0	0	0
5:10 PM	0	1	1
5:11 PM	1	0	1
5:12 PM	1	1	2
5:13 PM	1	3	4
5:14 PM	3	0	3
5:15 PM	2	0	2
5:16 PM	2	1	3
5:17 PM	2	0	2
5:18 PM	1	0	1
5:19 PM	0	1	1
5:20 PM	0	2	2
5:21 PM	2	1	3
5:22 PM	2	2	4
5:23 PM	2	1	3
5:24 PM	2	1	3
5:25 PM	2	4	6
5:26 PM	2	2	4
5:27 PM	1	5	6
5:28 PM	3	5	8
5:29 PM	1	5	6
5:30 PM	1	5	6
5:31 PM	2	6	8
5:32 PM	4	5	9
5:33 PM	5	4	9
5:34 PM	5	5	10
5:35 PM	5	3	8
5:36 PM	3	3	6
5:37 PM	2	3	5
5:38 PM	1	3	4
5:39 PM	2	3	5
5:40 PM	2	1	3
5:41 PM	2	1	3
5:42 PM	1	1	2
5:43 PM	1	0	1
5:44 PM	0	0	0
5:45 PM	0	1	1
5:46 PM	1	0	1
5:47 PM	0	1	1
5:48 PM	0	1	1
5:49 PM	1	3	4
5:50 PM	3	1	4
5:51 PM	1	2	3
5:52 PM	2	0	2
5:53 PM	1	1	2
5:54 PM	2	2	4
5:55 PM	2	1	3
5:56 PM	2	0	2
5:57 PM	2	2	4
5:58 PM	4	2	6
5:59 PM	1	2	3
6:00 PM	0	2	2
6:01 PM	2	3	5
6:02 PM	2	4	6
6:03 PM	2	3	5
6:04 PM	2	3	5
6:05 PM	2	2	4
6:06 PM	2	4	6
6:07 PM	3	5	8
6:08 PM	2	5	7
6:09 PM	2	5	7
6:10 PM	3	6	9
6:11 PM	3	6	9
6:12 PM	4	7	11
6:13 PM	3	6	9
6:14 PM	2	6	8
6:15 PM	4	5	9

Project: 11066 Magnolia Ave Riverside
City: Riverside,CA

Date: 3/27/2019
Day: Wednesday

Arrival Time	Pick-up to Order Board	Behind Order Board	Total
1:16 PM	2	4	6
1:17 PM	3	2	5
1:18 PM	4	1	5
1:19 PM	3	0	3
1:20 PM	2	3	5
1:21 PM	1	4	5
1:22 PM	1	4	5
1:23 PM	2	5	7
1:24 PM	3	7	10
1:25 PM	4	5	9
1:26 PM	3	6	9
1:27 PM	4	6	10
1:28 PM	1	5	6
1:29 PM	3	5	8
1:30 PM	3	6	9
1:31 PM	2	5	7
1:32 PM	3	4	7
1:33 PM	4	3	7
1:34 PM	4	2	6
1:35 PM	4	3	7
1:36 PM	4	2	6
1:37 PM	4	1	5
1:38 PM	4	1	5
1:39 PM	1	1	2
1:40 PM	1	0	1
1:41 PM	0	0	0
1:42 PM	0	0	0
1:43 PM	0	3	3
1:44 PM	2	1	3
1:45 PM	1	2	3
1:46 PM	2	3	5
1:47 PM	0	3	3
1:48 PM	0	5	5
1:49 PM	1	6	7
1:50 PM	2	3	5
1:51 PM	2	3	5
1:52 PM	1	3	4
1:53 PM	1	3	4
1:54 PM	1	4	5
1:55 PM	2	4	6
1:56 PM	2	4	6
1:57 PM	4	2	6
1:58 PM	3	3	6
1:59 PM	2	3	5

Time: (by min)	Pick-up to Order Board	Behind Order Board	Total
6:16 PM	2	5	7
6:17 PM	3	5	8
6:18 PM	4	5	9
6:19 PM	3	4	7
6:20 PM	3	4	7
6:21 PM	2	5	7
6:22 PM	4	3	7
6:23 PM	4	1	5
6:24 PM	3	1	4
6:25 PM	3	1	4
6:26 PM	1	3	4
6:27 PM	2	2	4
6:28 PM	2	3	5
6:29 PM	1	6	7
6:30 PM	2	5	7
6:31 PM	3	5	8
6:32 PM	3	4	7
6:33 PM	3	3	6
6:34 PM	2	3	5
6:35 PM	1	2	3
6:36 PM	2	1	3
6:37 PM	2	0	2
6:38 PM	1	1	2
6:39 PM	1	0	1
6:40 PM	1	2	3
6:41 PM	1	4	5
6:42 PM	1	3	4
6:43 PM	3	3	6
6:44 PM	2	3	5
6:45 PM	3	1	4
6:46 PM	2	1	3
6:47 PM	2	0	2
6:48 PM	1	0	1
6:49 PM	0	1	1
6:50 PM	1	1	2
6:51 PM	1	1	2
6:52 PM	2	2	4
6:53 PM	2	3	5
6:54 PM	1	3	4
6:55 PM	1	2	3
6:56 PM	2	1	3
6:57 PM	1	3	4
6:58 PM	1	3	4
6:59 PM	2	2	4

Queue Study

Project: 11066 Magnolia Ave Riverside
City: Riverside, CA

Date: 3/30/2019
Day: Saturday

Arrival Time	Pick-up to Order Board	Behind Order Board	Total
11:00 AM	0	0	0
11:01 AM	1	0	1
11:02 AM	1	0	1
11:03 AM	1	0	1
11:04 AM	0	0	0
11:05 AM	0	0	0
11:06 AM	1	1	2
11:07 AM	2	0	2
11:08 AM	1	0	1
11:09 AM	1	0	1
11:10 AM	1	3	4
11:11 AM	3	1	4
11:12 AM	3	3	6
11:13 AM	3	3	6
11:14 AM	4	2	6
11:15 AM	5	1	6
11:16 AM	5	1	6
11:17 AM	5	1	6
11:18 AM	4	0	4
11:19 AM	4	0	4
11:20 AM	3	0	3
11:21 AM	2	0	2
11:22 AM	0	0	0
11:23 AM	1	0	1
11:24 AM	1	0	1
11:25 AM	0	0	0
11:26 AM	0	0	0
11:27 AM	0	0	0
11:28 AM	1	0	1
11:29 AM	1	0	1
11:30 AM	1	1	2
11:31 AM	2	1	3
11:32 AM	2	2	4
11:33 AM	4	0	4
11:34 AM	3	0	3
11:35 AM	4	1	5
11:36 AM	5	1	6
11:37 AM	5	1	6
11:38 AM	6	3	9
11:39 AM	7	2	9
11:40 AM	6	0	6
11:41 AM	6	0	6
11:42 AM	5	1	6
11:43 AM	3	0	3
11:44 AM	1	0	1
11:45 AM	2	0	2
11:46 AM	0	0	0
11:47 AM	0	0	0
11:48 AM	1	1	2
11:49 AM	1	0	1
11:50 AM	1	0	1
11:51 AM	1	0	1
11:52 AM	0	0	0
11:53 AM	1	0	1
11:54 AM	3	0	3
11:55 AM	4	0	4
11:56 AM	3	0	3
11:57 AM	2	0	2
11:58 AM	3	1	4
11:59 AM	3	2	5
12:00 PM	3	2	5
12:01 PM	5	1	6
12:02 PM	5	1	6
12:03 PM	4	3	7
12:04 PM	4	2	6
12:05 PM	5	1	6
12:06 PM	7	3	10
12:07 PM	8	3	11

Arrival Time	Pick-up to Order Board	Behind Order Board	Total
4:00 PM	1	1	2
4:01 PM	2	1	3
4:02 PM	1	0	1
4:03 PM	2	0	2
4:04 PM	3	0	3
4:05 PM	3	0	3
4:06 PM	5	1	6
4:07 PM	5	3	8
4:08 PM	5	5	10
4:09 PM	5	4	9
4:10 PM	4	3	7
4:11 PM	5	3	8
4:12 PM	6	3	9
4:13 PM	5	3	8
4:14 PM	4	4	8
4:15 PM	3	4	7
4:16 PM	5	2	7
4:17 PM	6	1	7
4:18 PM	5	2	7
4:19 PM	5	0	5
4:20 PM	4	1	5
4:21 PM	2	3	5
4:22 PM	3	4	7
4:23 PM	5	6	11
4:24 PM	6	3	9
4:25 PM	5	4	9
4:26 PM	6	2	8
4:27 PM	5	3	8
4:28 PM	4	2	6
4:29 PM	2	4	6
4:30 PM	3	1	4
4:31 PM	4	1	5
4:32 PM	4	0	4
4:33 PM	3	0	3
4:34 PM	4	0	4
4:35 PM	3	2	5
4:36 PM	4	2	6
4:37 PM	5	4	9
4:38 PM	3	2	5
4:39 PM	5	2	7
4:40 PM	3	1	4
4:41 PM	5	0	5
4:42 PM	5	1	6
4:43 PM	3	1	4
4:44 PM	2	0	2
4:45 PM	3	1	4
4:46 PM	2	0	2
4:47 PM	2	0	2
4:48 PM	2	0	2
4:49 PM	1	1	2
4:50 PM	1	2	3
4:51 PM	2	0	2
4:52 PM	1	2	3
4:53 PM	2	1	3
4:54 PM	3	3	6
4:55 PM	4	1	5
4:56 PM	3	3	6
4:57 PM	4	3	7
4:58 PM	4	1	5
4:59 PM	4	2	6
5:00 PM	6	0	6
5:01 PM	7	1	8
5:02 PM	6	1	7
5:03 PM	5	2	7
5:04 PM	6	1	7
5:05 PM	5	1	6
5:06 PM	4	1	5
5:07 PM	4	1	5

Project: 11066 Magnolia Ave Riverside
City: Riverside,CA

Date: 3/30/2019
Day: Saturday

Arrival Time	Pick-up to Order Board	Behind Order Board	Total
12:08 PM	6	3	9
12:09 PM	7	1	8
12:10 PM	7	2	9
12:11 PM	7	3	10
12:12 PM	6	4	10
12:13 PM	6	4	10
12:14 PM	4	3	7
12:15 PM	6	2	8
12:16 PM	4	2	6
12:17 PM	3	4	7
12:18 PM	3	2	5
12:19 PM	4	2	6
12:20 PM	4	3	7
12:21 PM	3	3	6
12:22 PM	4	2	6
12:23 PM	4	2	6
12:24 PM	5	0	5
12:25 PM	1	0	1
12:26 PM	1	0	1
12:27 PM	0	0	0
12:28 PM	3	2	5
12:29 PM	3	1	4
12:30 PM	2	2	4
12:31 PM	3	2	5
12:32 PM	5	1	6
12:33 PM	4	3	7
12:34 PM	4	3	7
12:35 PM	4	3	7
12:36 PM	4	3	7
12:37 PM	5	2	7
12:38 PM	6	2	8
12:39 PM	6	1	7
12:40 PM	5	1	6
12:41 PM	5	1	6
12:42 PM	4	1	5
12:43 PM	7	2	9
12:44 PM	7	2	9
12:45 PM	6	2	8
12:46 PM	5	1	6
12:47 PM	6	1	7
12:48 PM	6	2	8
12:49 PM	6	1	7
12:50 PM	4	1	5
12:51 PM	4	4	8
12:52 PM	4	3	7
12:53 PM	5	2	7
12:54 PM	6	2	8
12:55 PM	5	2	7
12:56 PM	6	3	9
12:57 PM	4	5	9
12:58 PM	6	6	12
12:59 PM	5	6	11
1:00 PM	3	7	10
1:01 PM	5	5	10
1:02 PM	3	6	9
1:03 PM	3	4	7
1:04 PM	6	5	11
1:05 PM	4	5	9
1:06 PM	5	3	8
1:07 PM	6	3	9
1:08 PM	5	3	8
1:09 PM	4	5	9
1:10 PM	5	3	8
1:11 PM	5	2	7
1:12 PM	6	2	8
1:13 PM	4	4	8
1:14 PM	6	2	8
1:15 PM	6	3	9
1:16 PM	6	3	9
1:17 PM	6	2	8
1:18 PM	6	2	8
1:19 PM	4	2	6

Arrival Time	Pick-up to Order Board	Behind Order Board	Total
5:08 PM	3	0	3
5:09 PM	3	0	3
5:10 PM	2	0	2
5:11 PM	2	0	2
5:12 PM	1	2	3
5:13 PM	2	1	3
5:14 PM	3	1	4
5:15 PM	3	3	6
5:16 PM	4	2	6
5:17 PM	3	2	5
5:18 PM	3	1	4
5:19 PM	4	1	5
5:20 PM	3	1	4
5:21 PM	4	0	4
5:22 PM	4	0	4
5:23 PM	4	0	4
5:24 PM	2	0	2
5:25 PM	3	0	3
5:26 PM	3	1	4
5:27 PM	3	0	3
5:28 PM	2	2	4
5:29 PM	4	1	5
5:30 PM	5	1	6
5:31 PM	4	1	5
5:32 PM	4	0	4
5:33 PM	4	0	4
5:34 PM	3	0	3
5:35 PM	1	0	1
5:36 PM	0	0	0
5:37 PM	2	0	2
5:38 PM	3	1	4
5:39 PM	4	0	4
5:40 PM	3	2	5
5:41 PM	3	2	5
5:42 PM	3	0	3
5:43 PM	5	0	5
5:44 PM	4	0	4
5:45 PM	2	0	2
5:46 PM	1	0	1
5:47 PM	1	0	1
5:48 PM	2	1	3
5:49 PM	3	0	3
5:50 PM	2	2	4
5:51 PM	2	0	2
5:52 PM	2	0	2
5:53 PM	1	0	1
5:54 PM	2	1	3
5:55 PM	3	1	4
5:56 PM	3	0	3
5:57 PM	2	0	2
5:58 PM	0	0	0
5:59 PM	1	0	1
6:00 PM	1	0	1
6:01 PM	0	0	0
6:02 PM	1	0	1
6:03 PM	0	1	1
6:04 PM	0	1	1
6:05 PM	2	0	2
6:06 PM	1	0	1
6:07 PM	1	0	1
6:08 PM	2	0	2
6:09 PM	4	0	4
6:10 PM	5	0	5
6:11 PM	6	0	6
6:12 PM	7	0	7
6:13 PM	6	0	6
6:14 PM	6	0	6
6:15 PM	5	1	6
6:16 PM	5	0	5
6:17 PM	5	0	5
6:18 PM	3	0	3
6:19 PM	2	0	2

Project: 11066 Magnolia Ave Riverside
City: Riverside,CA

Date: 3/30/2019
Day: Saturday

Arrival Time	Pick-up to Order Board	Behind Order Board	Total
1:20 PM	5	7	12
1:21 PM	5	6	11
1:22 PM	5	5	10
1:23 PM	5	3	8
1:24 PM	3	4	7
1:25 PM	2	4	6
1:26 PM	4	2	6
1:27 PM	6	2	8
1:28 PM	5	1	6
1:29 PM	4	4	8
1:30 PM	7	3	10
1:31 PM	6	4	10
1:32 PM	5	3	8
1:33 PM	4	5	9
1:34 PM	5	3	8
1:35 PM	4	6	10
1:36 PM	3	6	9
1:37 PM	4	8	12
1:38 PM	4	6	10
1:39 PM	6	5	11
1:40 PM	4	6	10
1:41 PM	4	5	9
1:42 PM	5	5	10
1:43 PM	5	4	9
1:44 PM	5	3	8
1:45 PM	6	2	8
1:46 PM	7	3	10
1:47 PM	5	3	8
1:48 PM	5	2	7
1:49 PM	5	3	8
1:50 PM	3	5	8
1:51 PM	4	6	10
1:52 PM	6	3	9
1:53 PM	6	1	7
1:54 PM	6	1	7
1:55 PM	5	1	6
1:56 PM	6	2	8
1:57 PM	7	2	9
1:58 PM	6	2	8
1:59 PM	5	2	7

Arrival Time	Pick-up to Order Board	Behind Order Board	Total
6:20 PM	3	0	3
6:21 PM	1	0	1
6:22 PM	2	0	2
6:23 PM	2	0	2
6:24 PM	3	0	3
6:25 PM	3	0	3
6:26 PM	2	0	2
6:27 PM	2	0	2
6:28 PM	1	0	1
6:29 PM	2	0	2
6:30 PM	3	1	4
6:31 PM	4	2	6
6:32 PM	3	5	8
6:33 PM	4	4	8
6:34 PM	4	5	9
6:35 PM	3	3	6
6:36 PM	4	2	6
6:37 PM	4	0	4
6:38 PM	2	4	6
6:39 PM	5	4	9
6:40 PM	4	3	7
6:41 PM	5	3	8
6:42 PM	5	4	9
6:43 PM	3	5	8
6:44 PM	4	6	10
6:45 PM	3	5	8
6:46 PM	4	4	8
6:47 PM	4	7	11
6:48 PM	4	3	7
6:49 PM	3	6	9
6:50 PM	5	4	9
6:51 PM	5	3	8
6:52 PM	5	5	10
6:53 PM	3	3	6
6:54 PM	3	5	8
6:55 PM	3	4	7
6:56 PM	4	2	6
6:57 PM	4	1	5
6:58 PM	3	5	8
6:59 PM	4	3	7

ATTACHMENT B
ITE QUEUING CALCULATION WORKSHEETS

DRIVE-THROUGH QUEUING ANALYSIS

Project: Raising Cane's Restaurant
Location: 1215 Ontario Avenue, Corona

INPUT VALUES

Variable	Description	Value
A =	average number of vehicle arrivals per hour ¹	79
S =	service rate, number of vehicles per hour	87
I =	traffic intensity, utilization factor = A/S	0.91
Q =	queue capacity (vehicles)	34

FORMULAS

Average Length of Queue

$$\text{Avg } Q = A^2 / S(S-A) = I^2 / 1-I \quad 8.67$$

Probability of Q Number of Vehicles in Queue

$$P(Q) = (I)^Q (1-I) \quad 0.32\%$$

Probability of Queue Exceeding Q Vehicles

$$\sum_{Q=0}^{Q=a} P(Q) \geq 0.95 \quad 3.09\%$$

¹ For a worst-case analysis, the peak arrival rate observed at the Orange Raising Cane's site is used here.

Source: Institute of Transportation Engineers (ITE)
 Transportation Planning Handbook, 3rd Edition