

NOTE: RENEGADE TOWERS TO INSTALL "LEAF SOCKS" ON ALL PROPOSED PANEL ANTENNA & RRU UNITS. ALL ANTENNAS AND EQUIPMENT TO BE PAINTED FLAT GREEN

NOTE: FINAL OUTDOOR CABINET CONFIGURATIONS TO BE DETERMINED

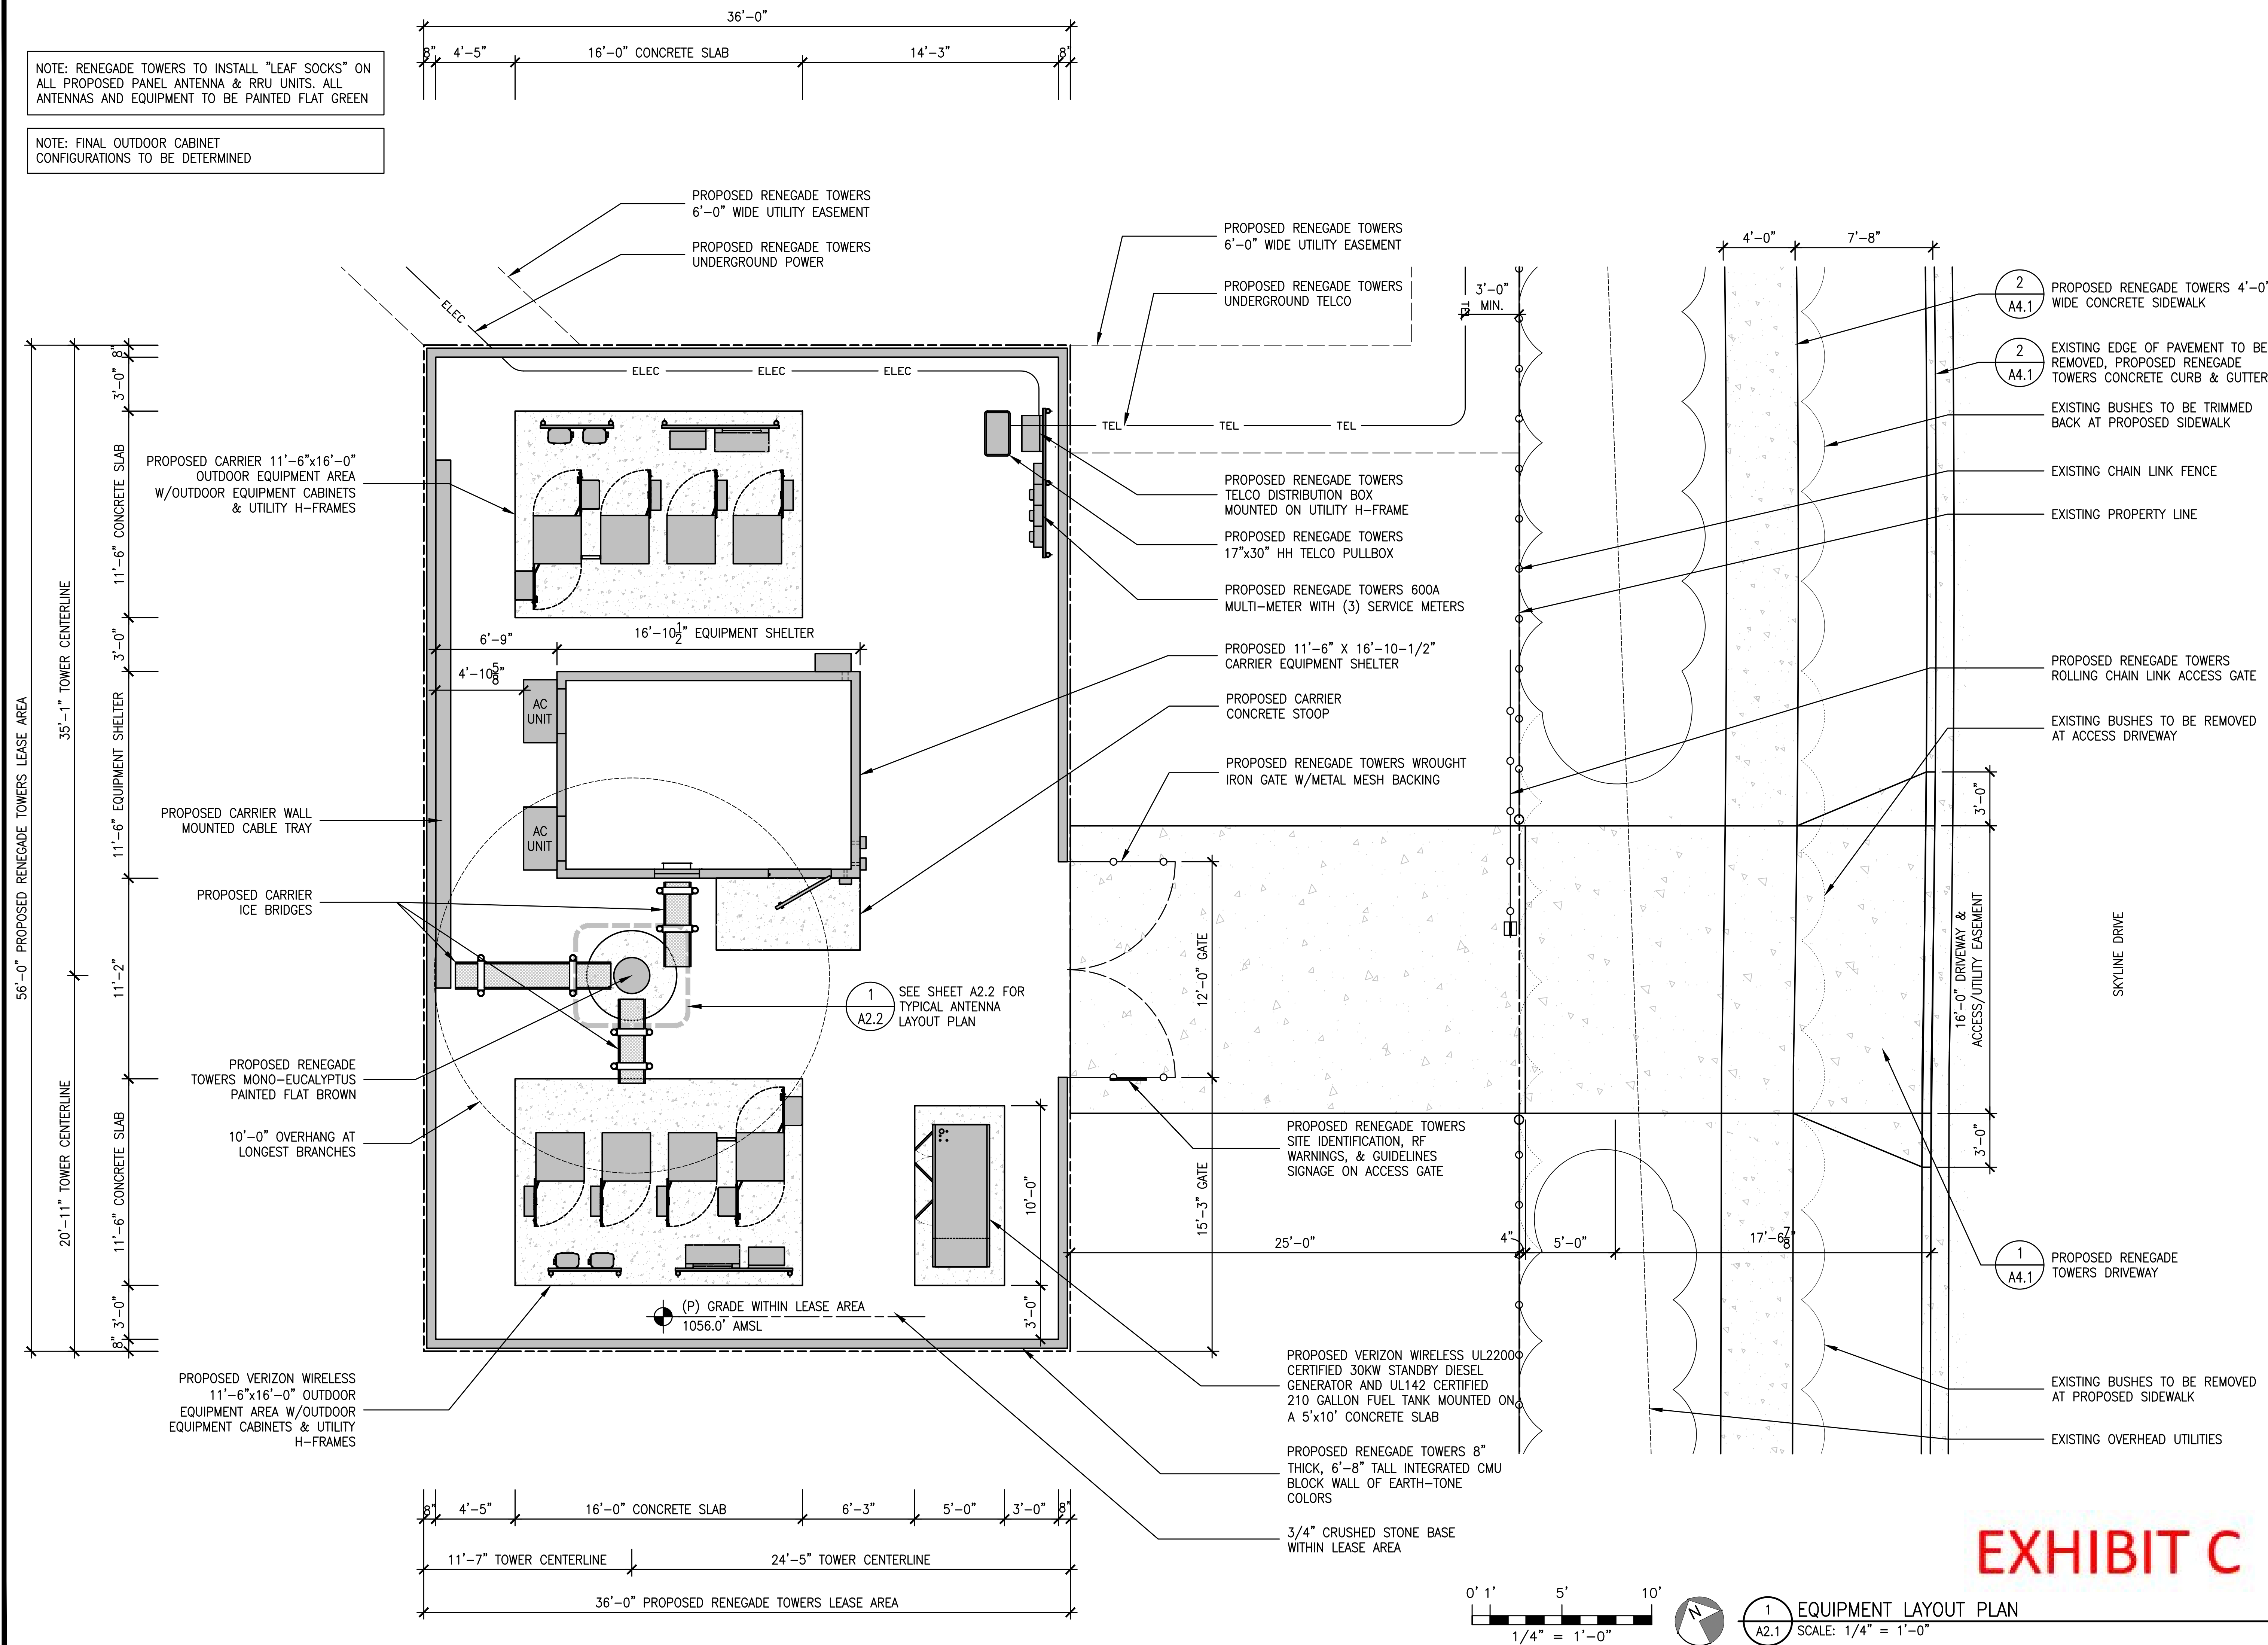


EXHIBIT C

MST ARCHITECTS
1550 K Street, Suite 100
Corona, CA 92605
951-657-9650
www.MSTarchitects.com



THESE DRAWINGS AND SPECIFICATIONS ARE THE PROPERTY OF MST ARCHITECTS, INC. NO PART OF THESE DRAWINGS OR SPECIFICATIONS SHALL BE REPRODUCED OR USED IN ANY PROJECT WITHOUT THE WRITTEN CONSENT OF MST ARCHITECTS, INC. ALL RIGHTS RESERVED.

SKYLINE
RENEGADE TOWERS, LLC
SKYLINE DRIVE
CORONA, CA
EQUIPMENT LAYOUT PLAN
SHEET TITLE:

Revisions:

△ --
△ --
△ --
△ --
△ --

File: 231.000A21.dwg

Drawn By: TST

Checked By: MST

Scale: AS NOTED

Date: 10/30/18

Job No. 231.0004

A2.1