


VICINITY MAP
N.T.S.

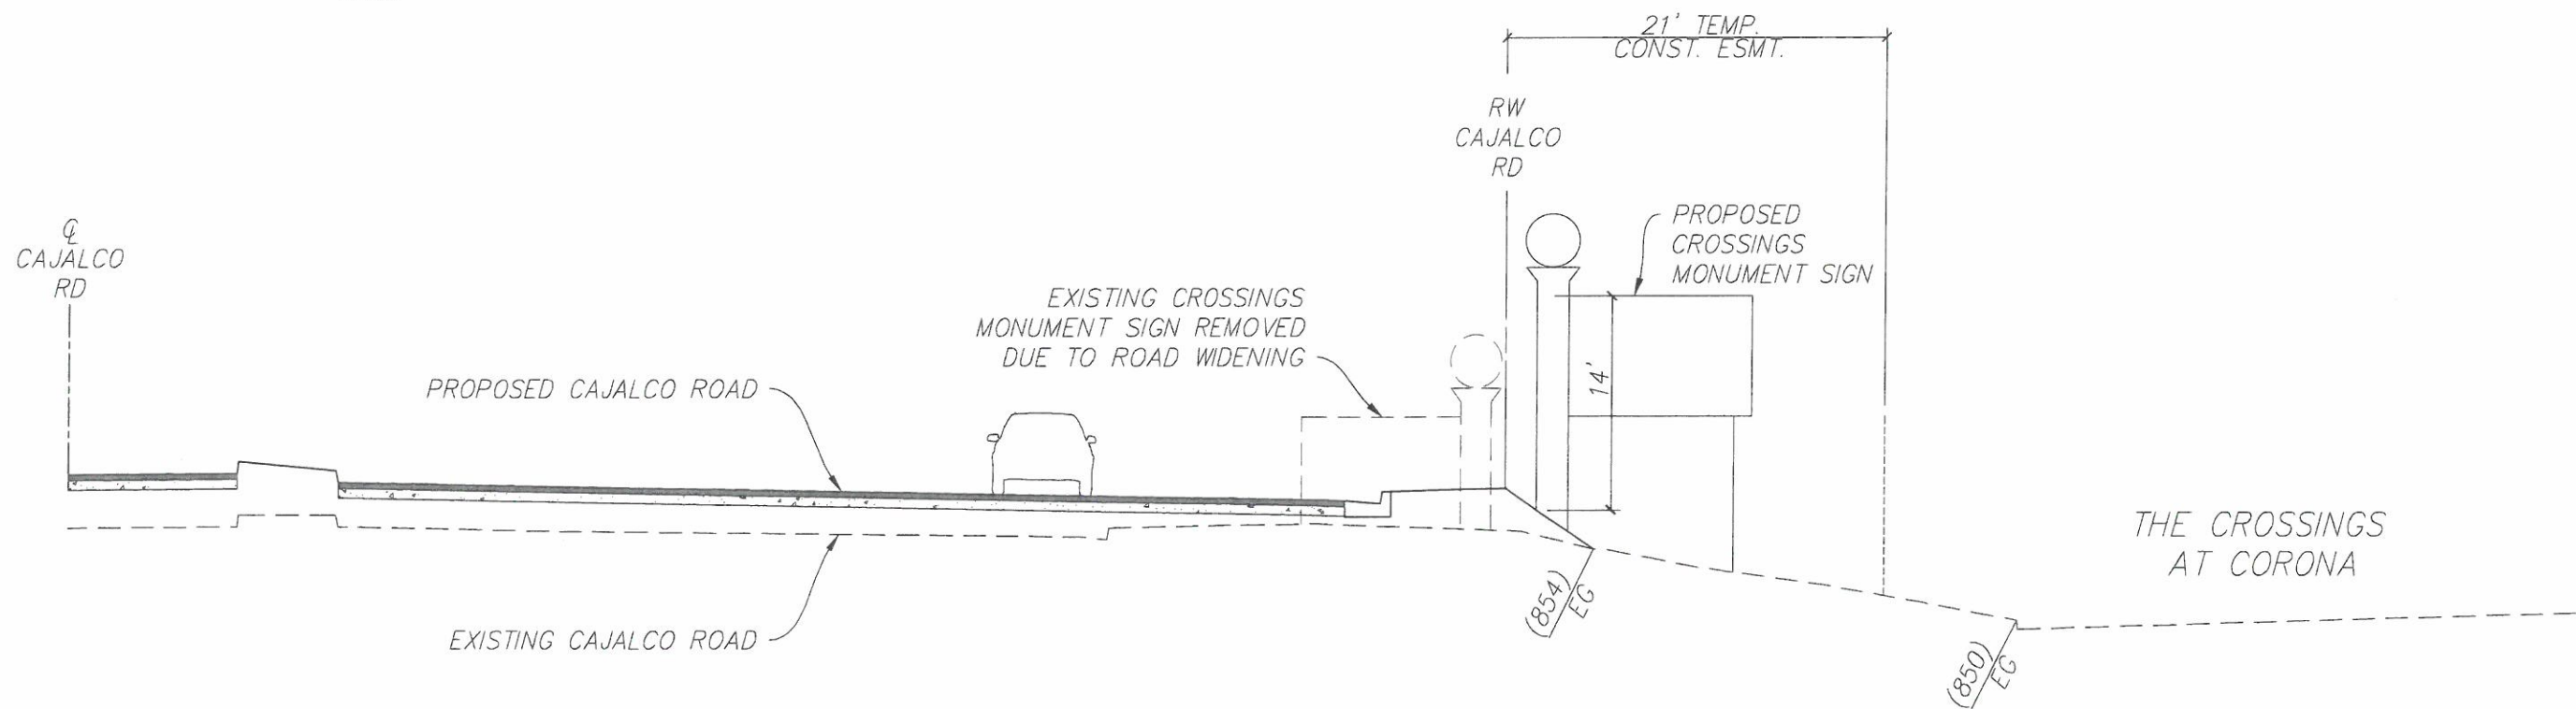

**WEST BOUND CAJALCO ROAD
MONUMENT SIGN RELOCATION
SECTION B-B**