


VICINITY MAP  
N.T.S.

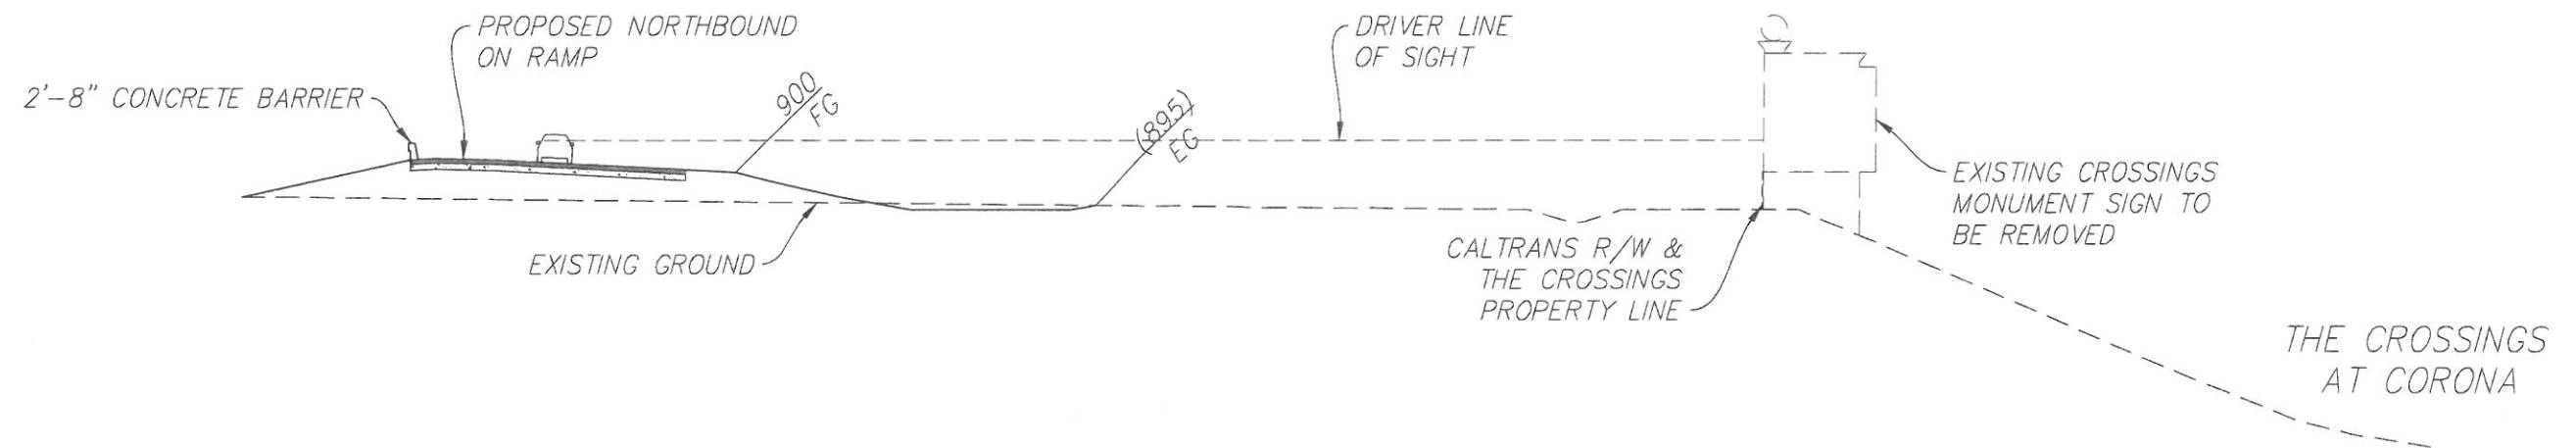

NORTH BOUND ON RAMP AT END  
OF RETAINING WALL NO. 5  
SECTION E-E