



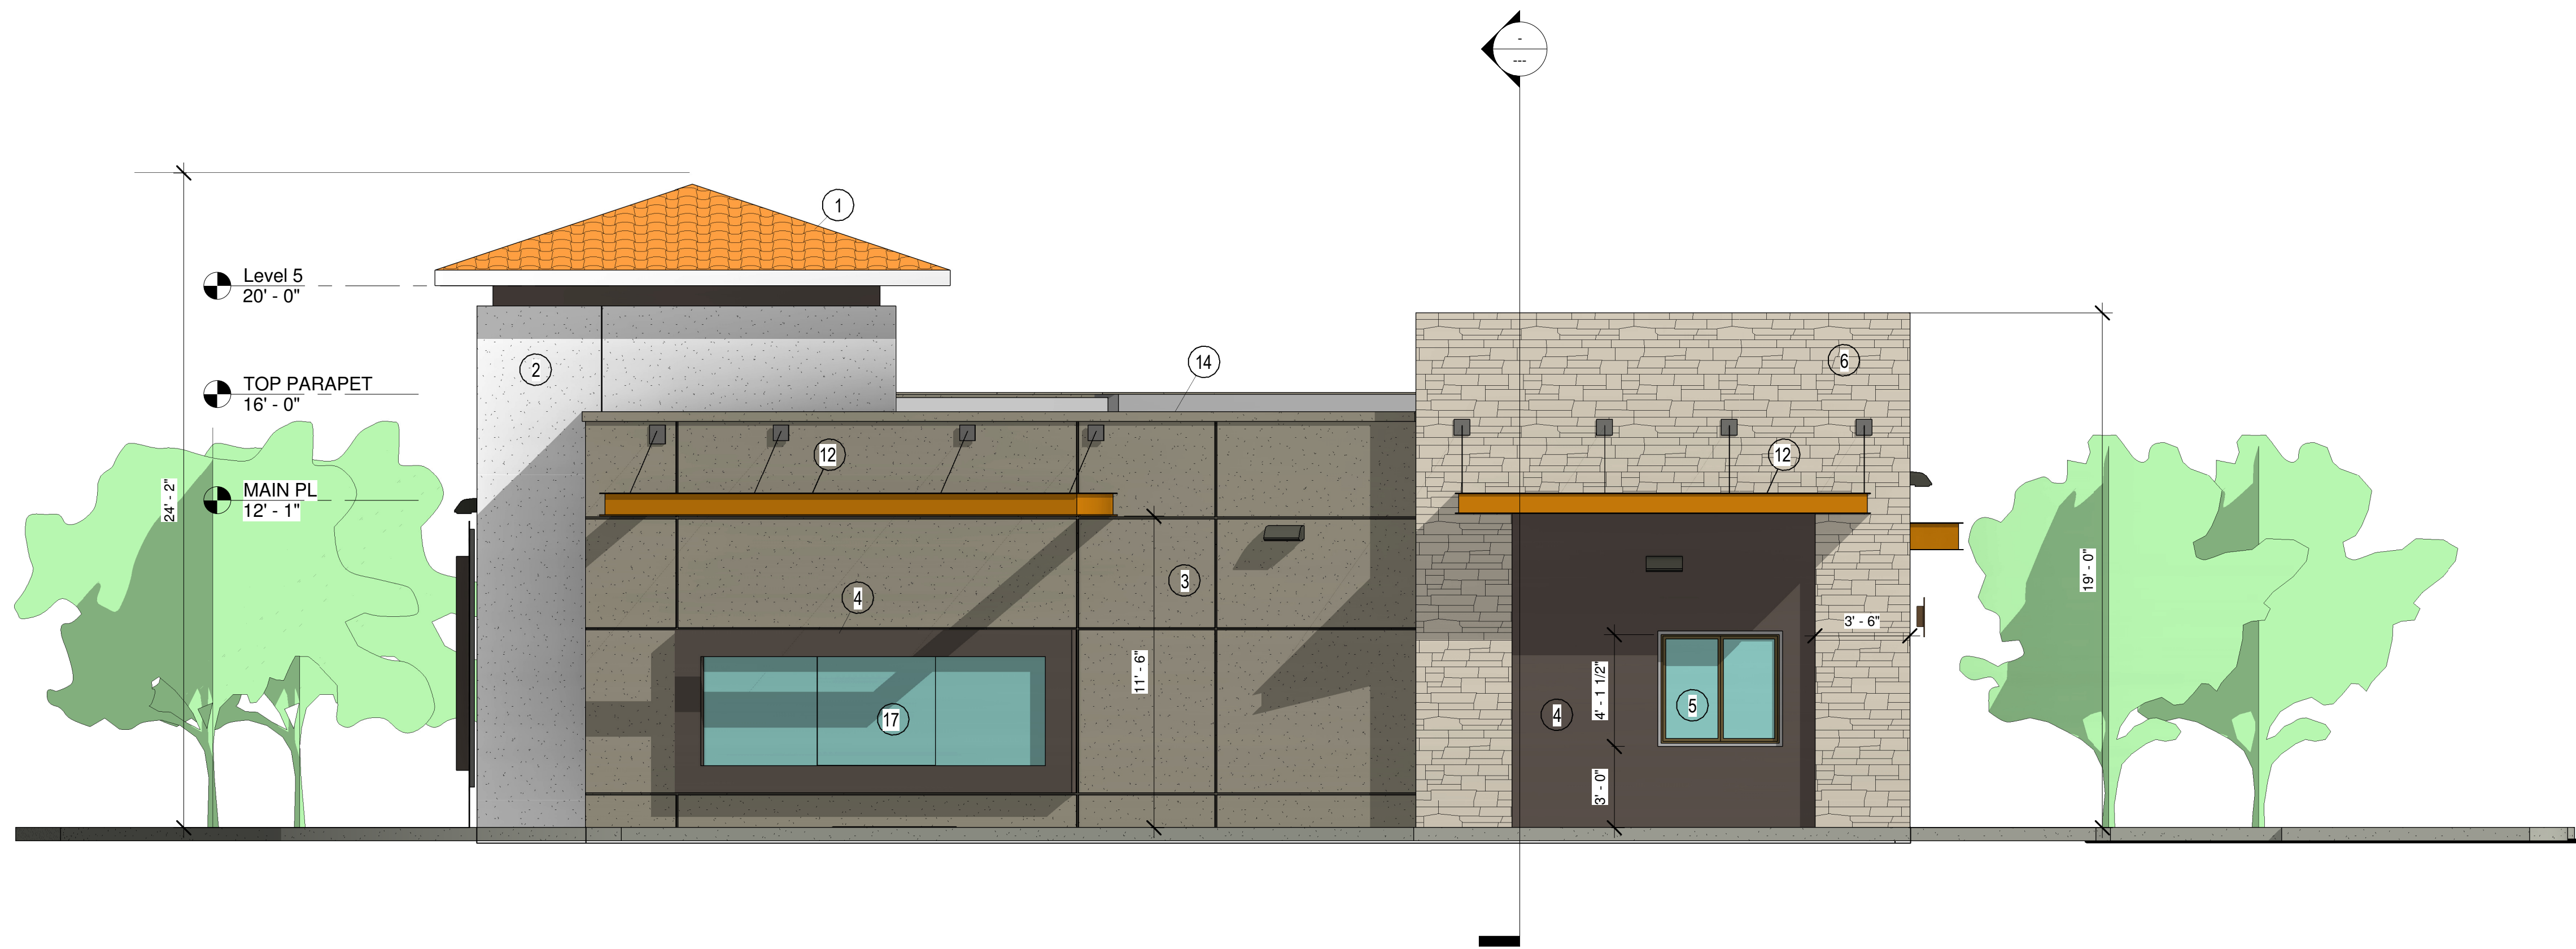

WEST ELEVATION

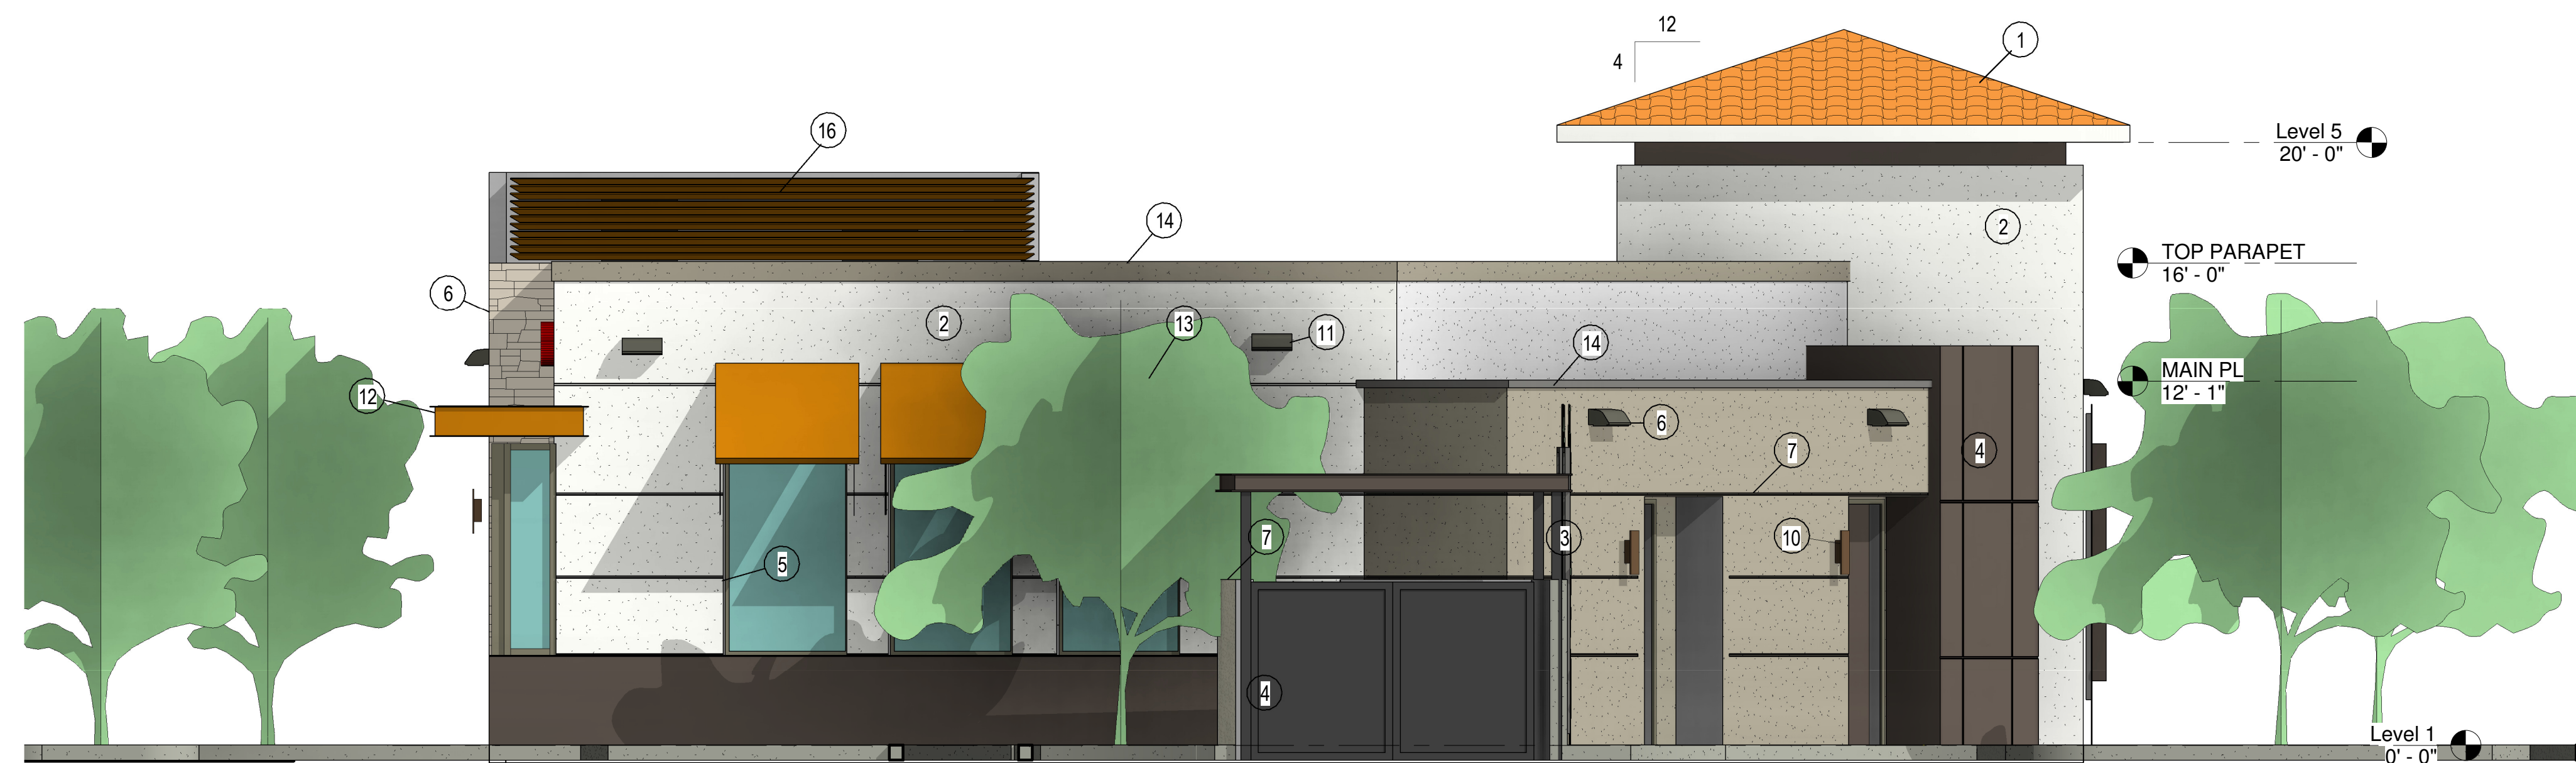

EAST ELEVATION

5-1-19

OWNER:
MILTON ECONOMY
1052 FLAGER RANCH RD.
CORONA CA. 92881
(949) 929 2651

PROJECT:
DRIVE THRU RESTAURANT
4300 GREEN RIVER RD.
CORONA, CA. 92882

ELEVATIONS

1/4" = 1'-0"

3

EXHIBIT E2

DAVID YORK, ARCHITECT 403 CALLE CAMPANERO, SAN CLEMENTE, CA. 92673 (949) 887-8034 YORKARCH@YAHOO.COM