




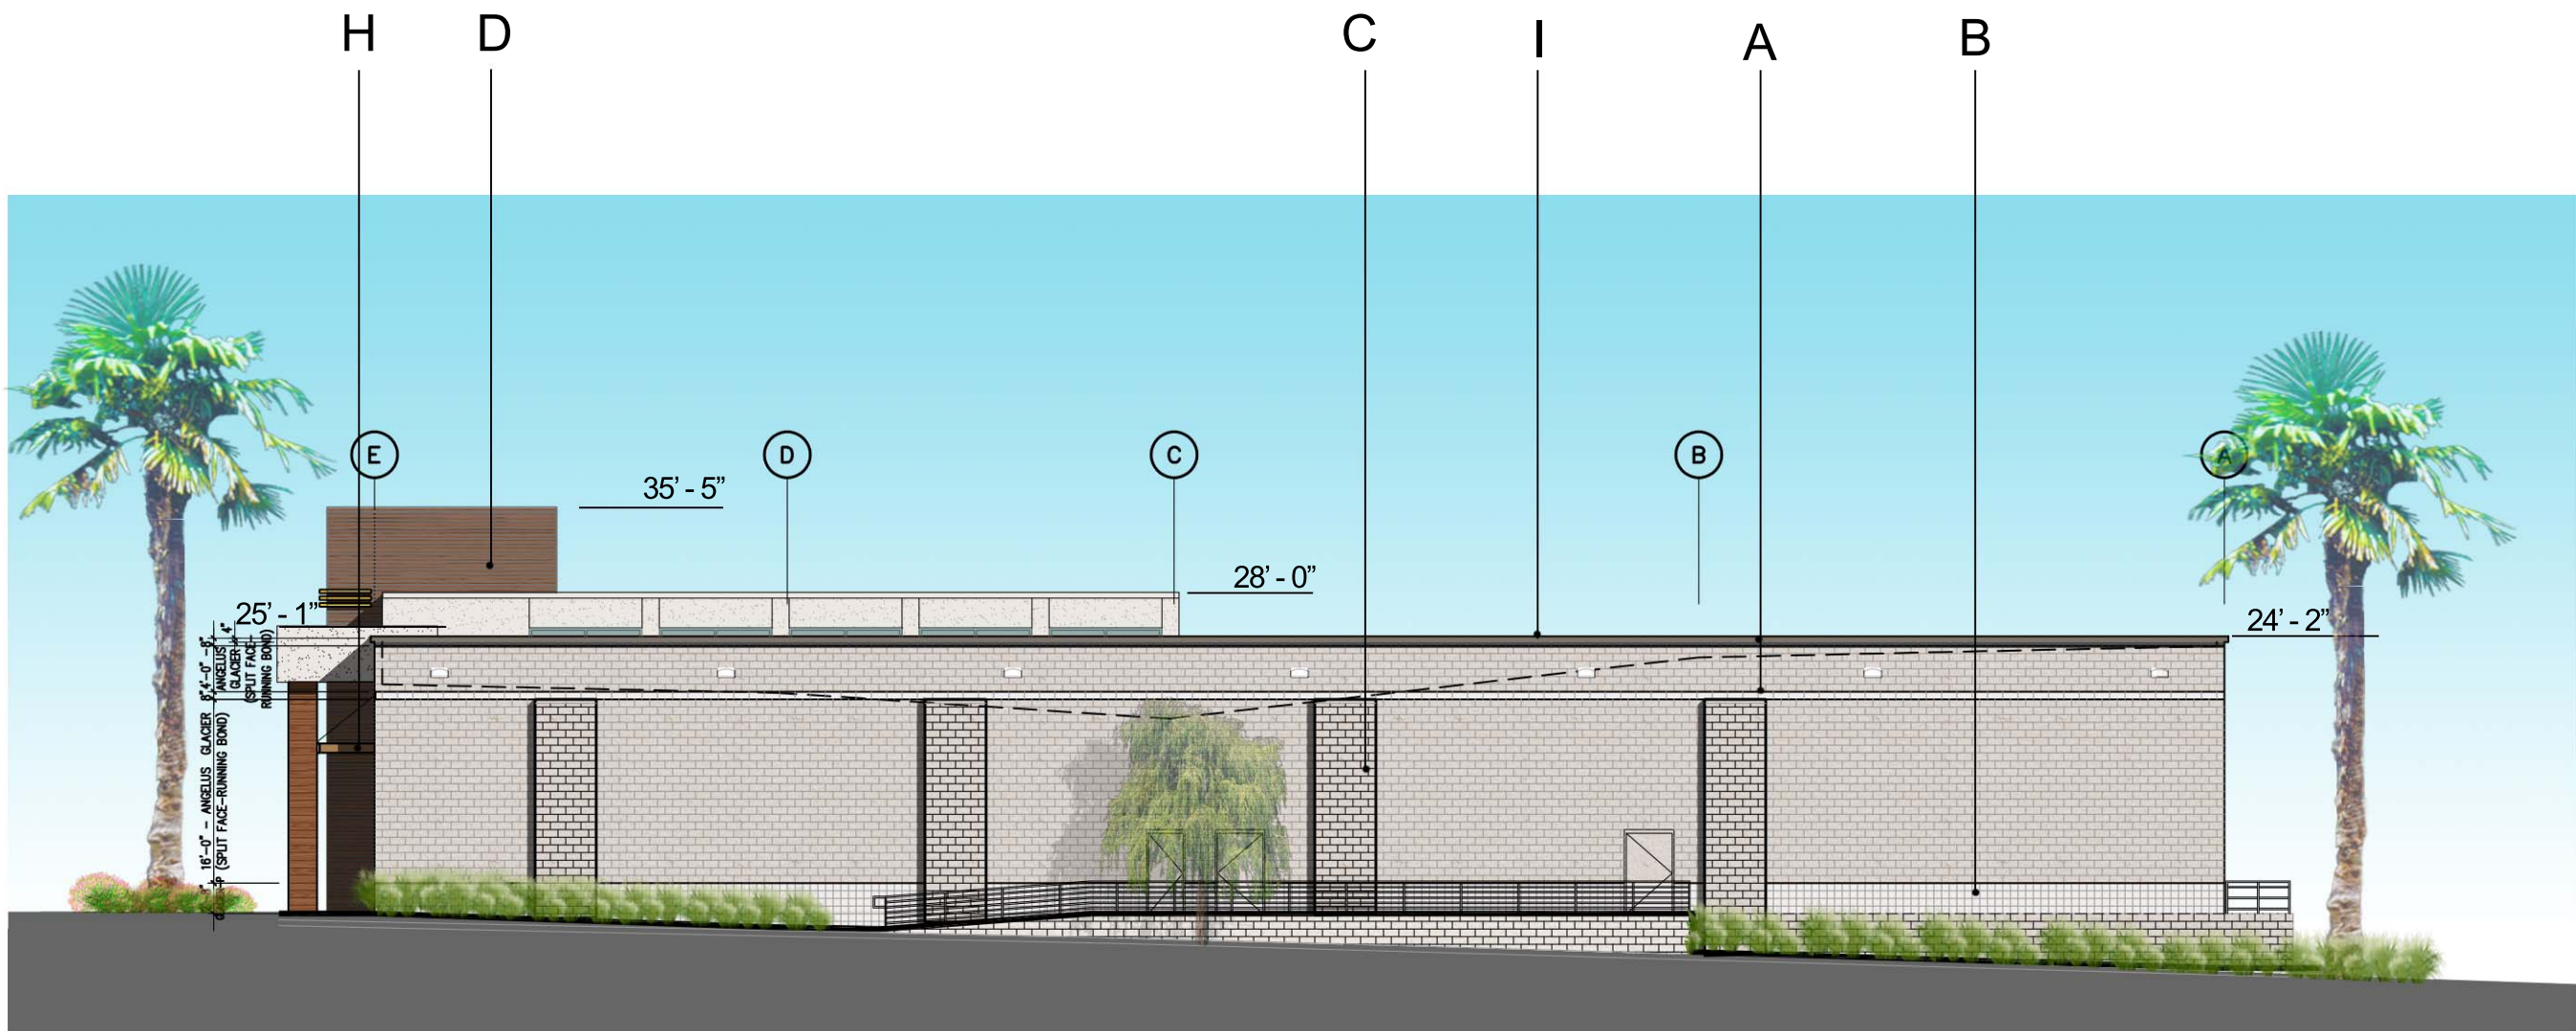


East Elevation

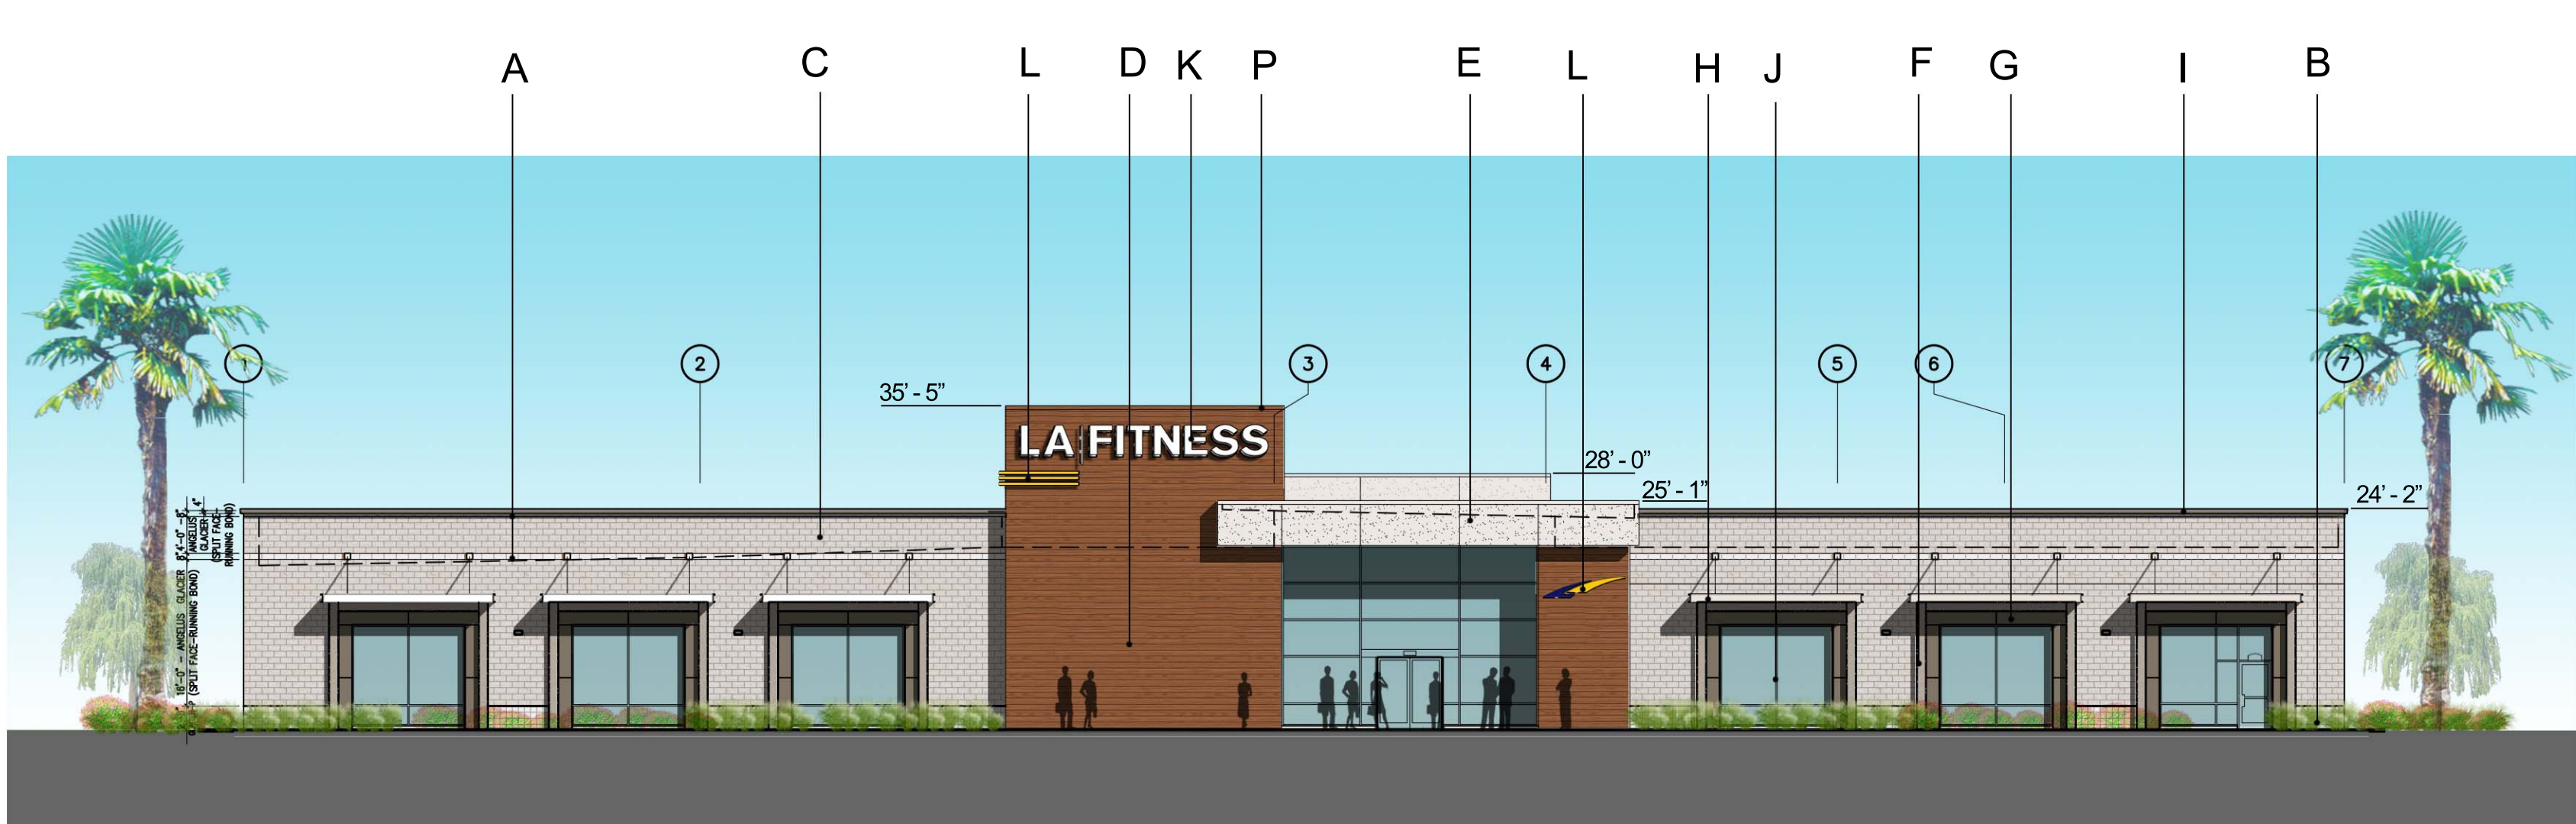

South Elevation

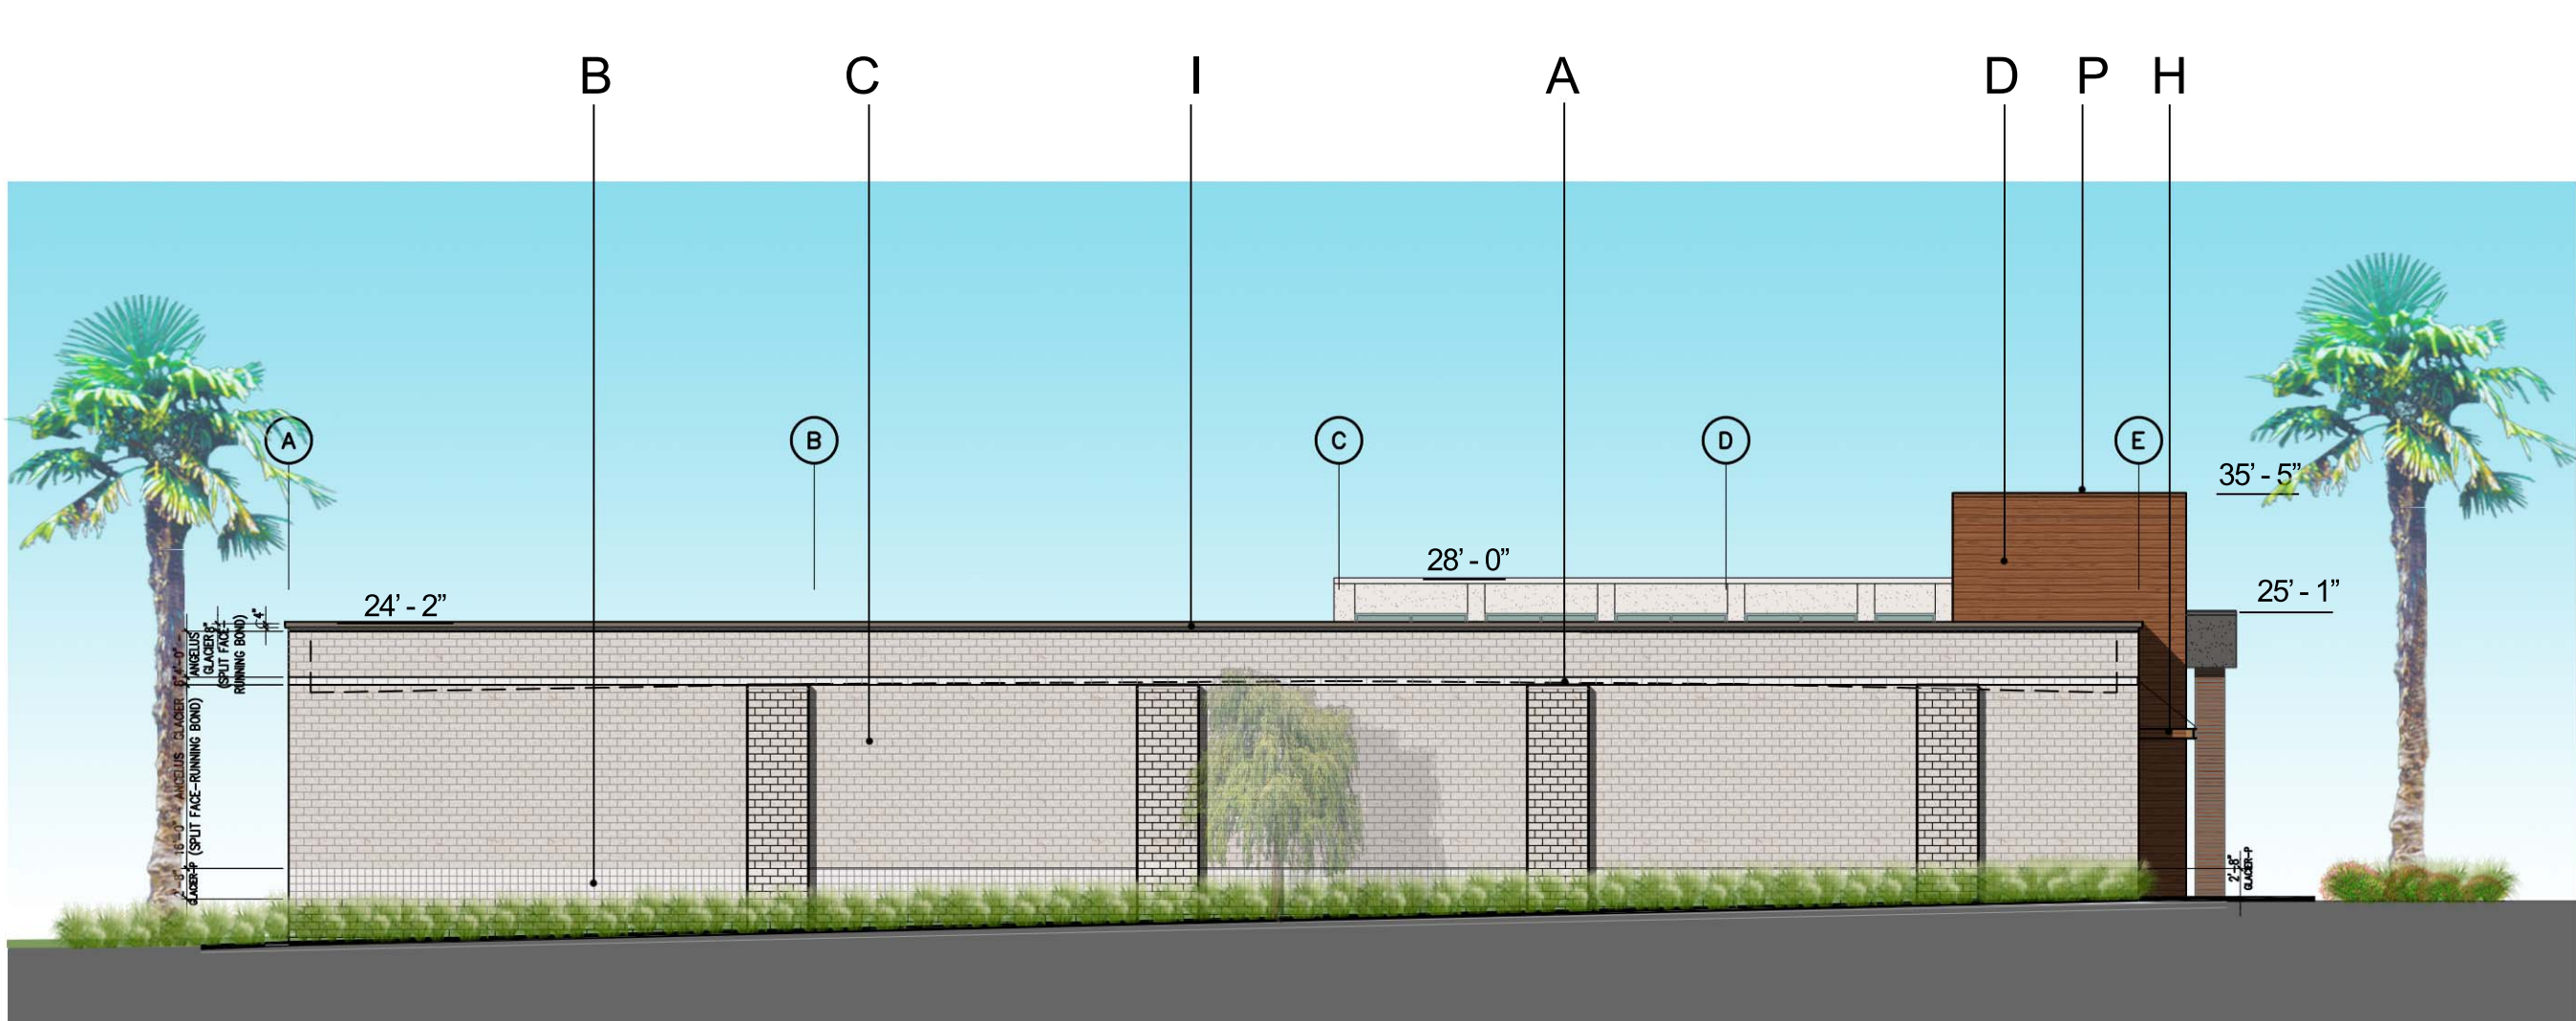

West Elevation

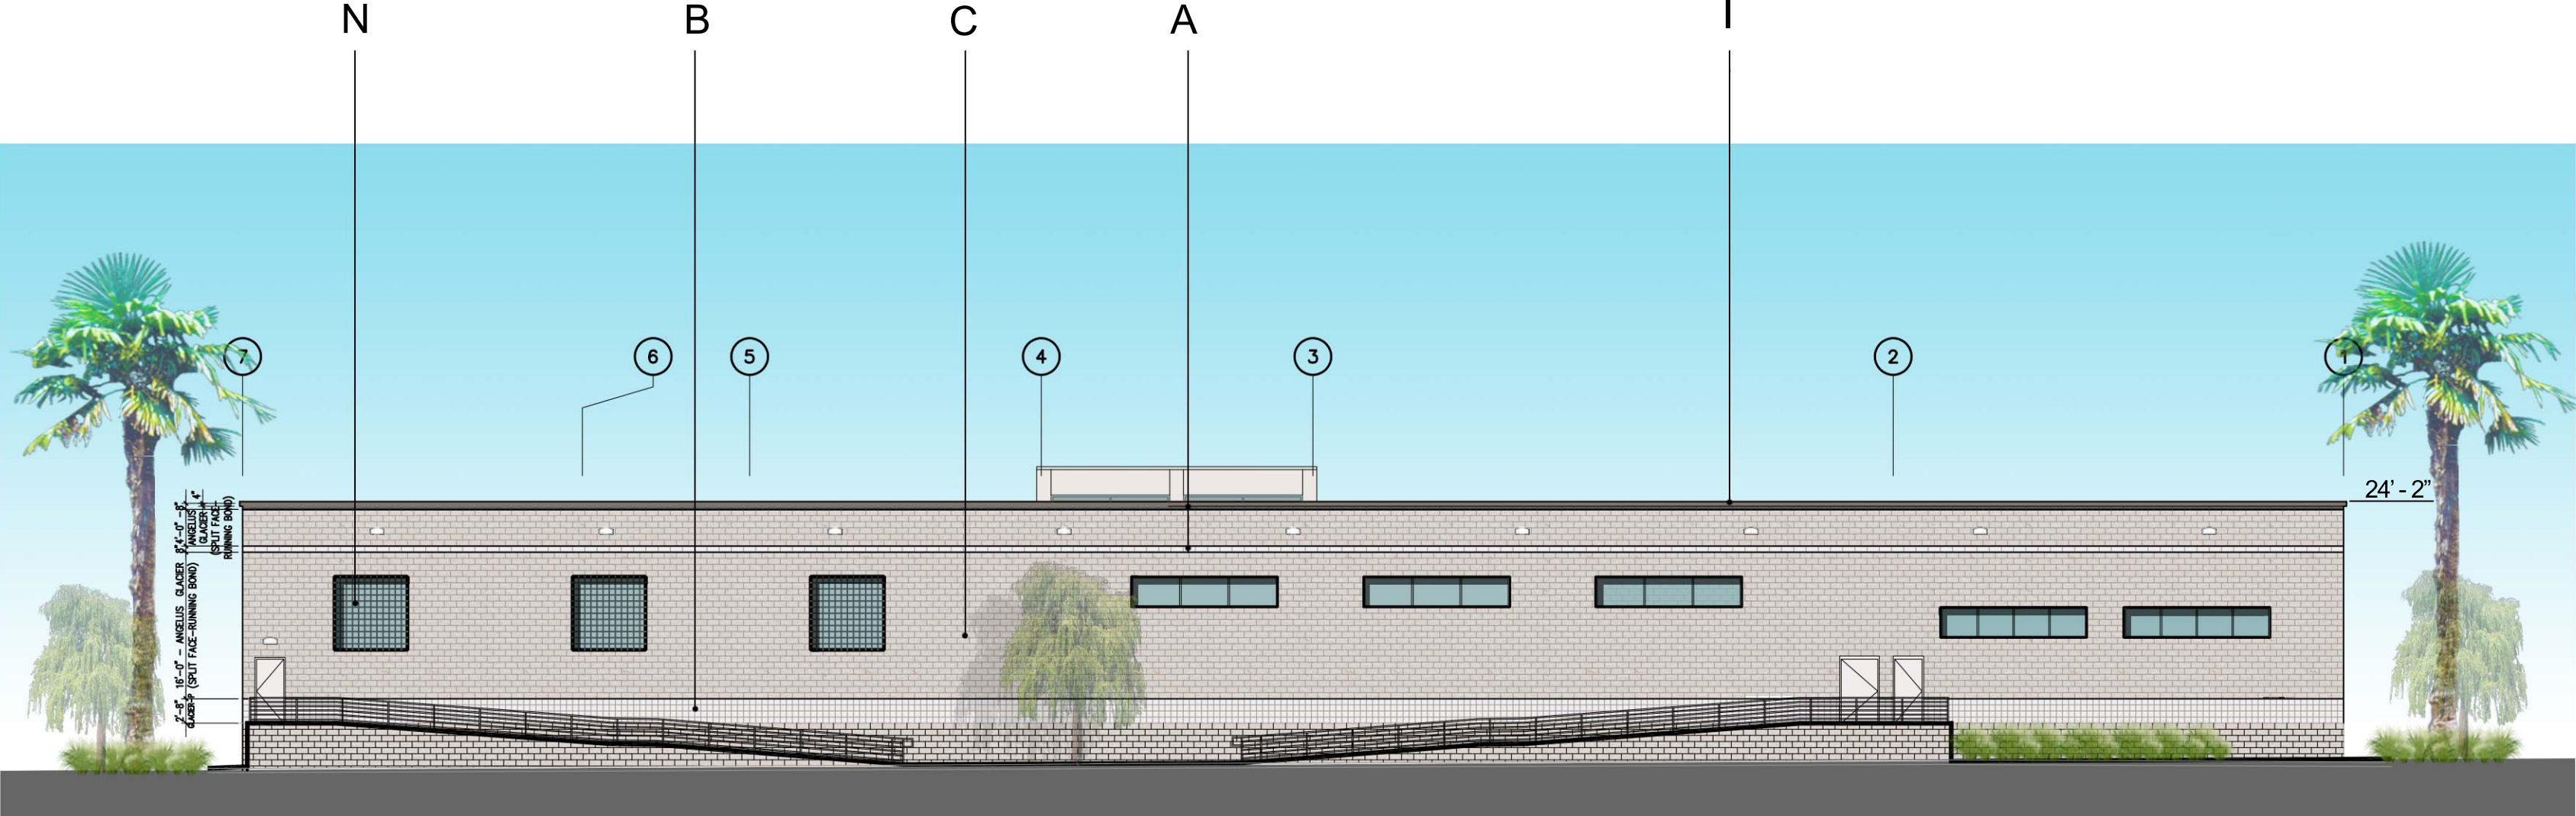

North Elevation

MATERIALS and COLORS:

- |                                                                       |                                                                                      |
|-----------------------------------------------------------------------|--------------------------------------------------------------------------------------|
| A. CMU Block<br>Angelus Glacier (Decorative Precision)                | E. Painted Stucco Finish<br>Color: PPG 1008-1 "Focus"                                |
| B. CMU Block(w/ vert. score)<br>Angelus Glacier(Decorative Precision) | F. Painted Stucco Finish<br>Color: PPG 1008- 4 "Gray By Me"                          |
| C. CMU Block<br>Angelus Glacier(Split Face)                           | G. Firestone Alum. Panel ( Medium Bronze)<br>Color: To Match PPG 1006-7 "Metropolis" |
| D. Long Board Alum. Siding<br>Color: Light national Walnut            | H. Painted Metal Canopy<br>Color: To Match PPG 1080-6 "Cinnamon Crunch"              |

- |                                                           |                                                       |
|-----------------------------------------------------------|-------------------------------------------------------|
| I. Painted Foam Cornice<br>Color: PPG 1006-7 "Metropolis" | N. Glass Blocks                                       |
| J. Clear Anodized Aluminum Storefront<br>W/Clear Glazing  | P. Painted Coping<br>Color: PPG 1085-7 "Fig Branches" |
| K. Individual Letter Sign ( Illuminated)                  |                                                       |
| L. Alum. Band and LAF Logo<br>Color: Blue and Yellow      |                                                       |

Applicant:



2600 Michelson Dr. Ste. 300 Irvine, CA 92612 (949) 255 7296

LA FITNESS - Corona, CA

West SIXTH Street, Corona, CA

06.05.18  
AO#: 2018-061

Architects Orange

144 North Orange St. Orange, CA 92866 (714) 639 9860

EXHIBIT D

A-3

Elevations