




01. CMU WALL ELEVATION - Looking WEST - from parking lot

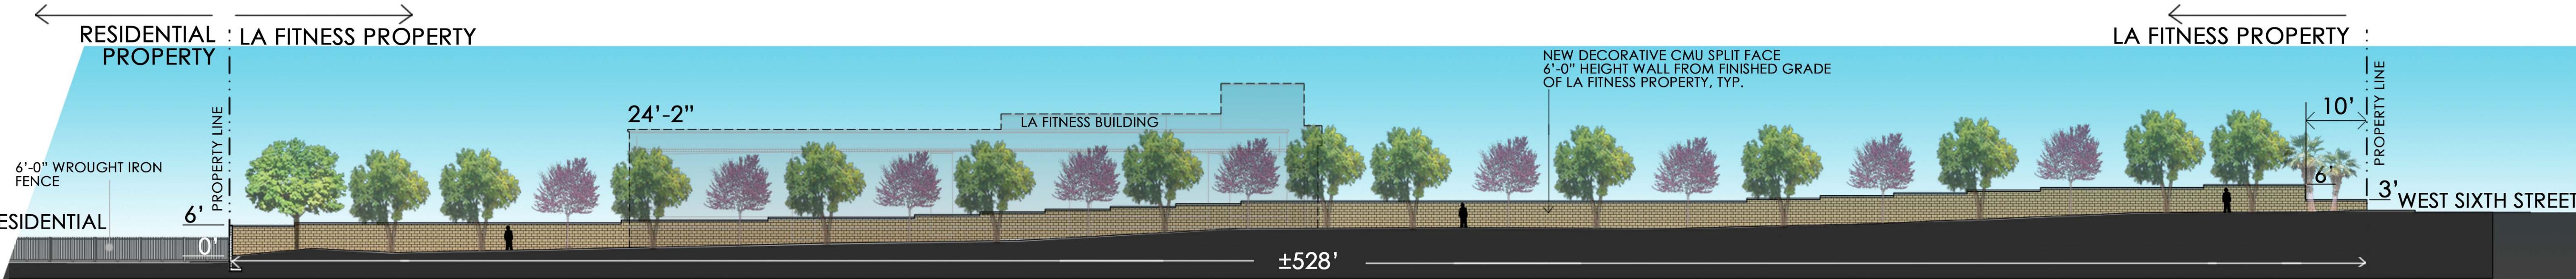

02. CMU WALL ELEVATION - Looking EAST - FROM PARKING LOT

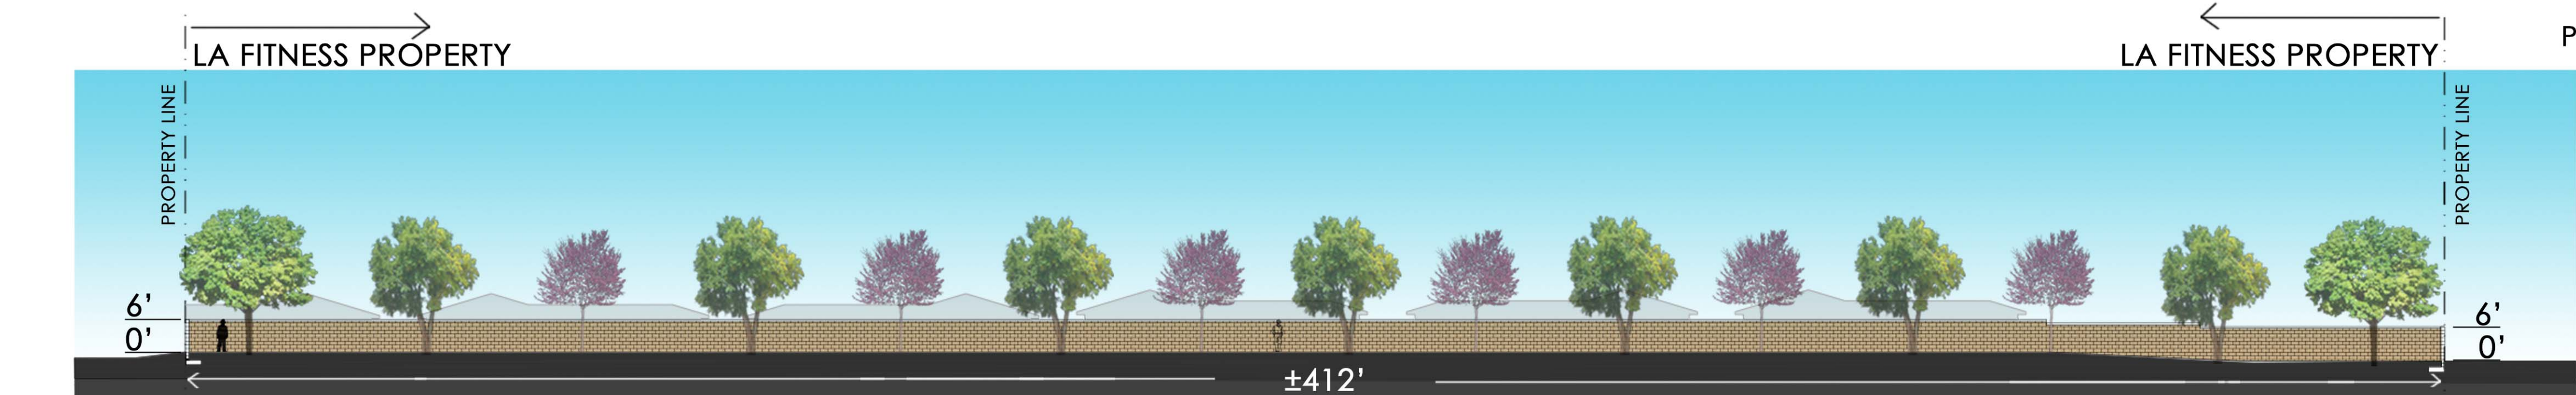

03. CMU WALL ELEVATION - Looking NORTH - FROM PARKING LOT

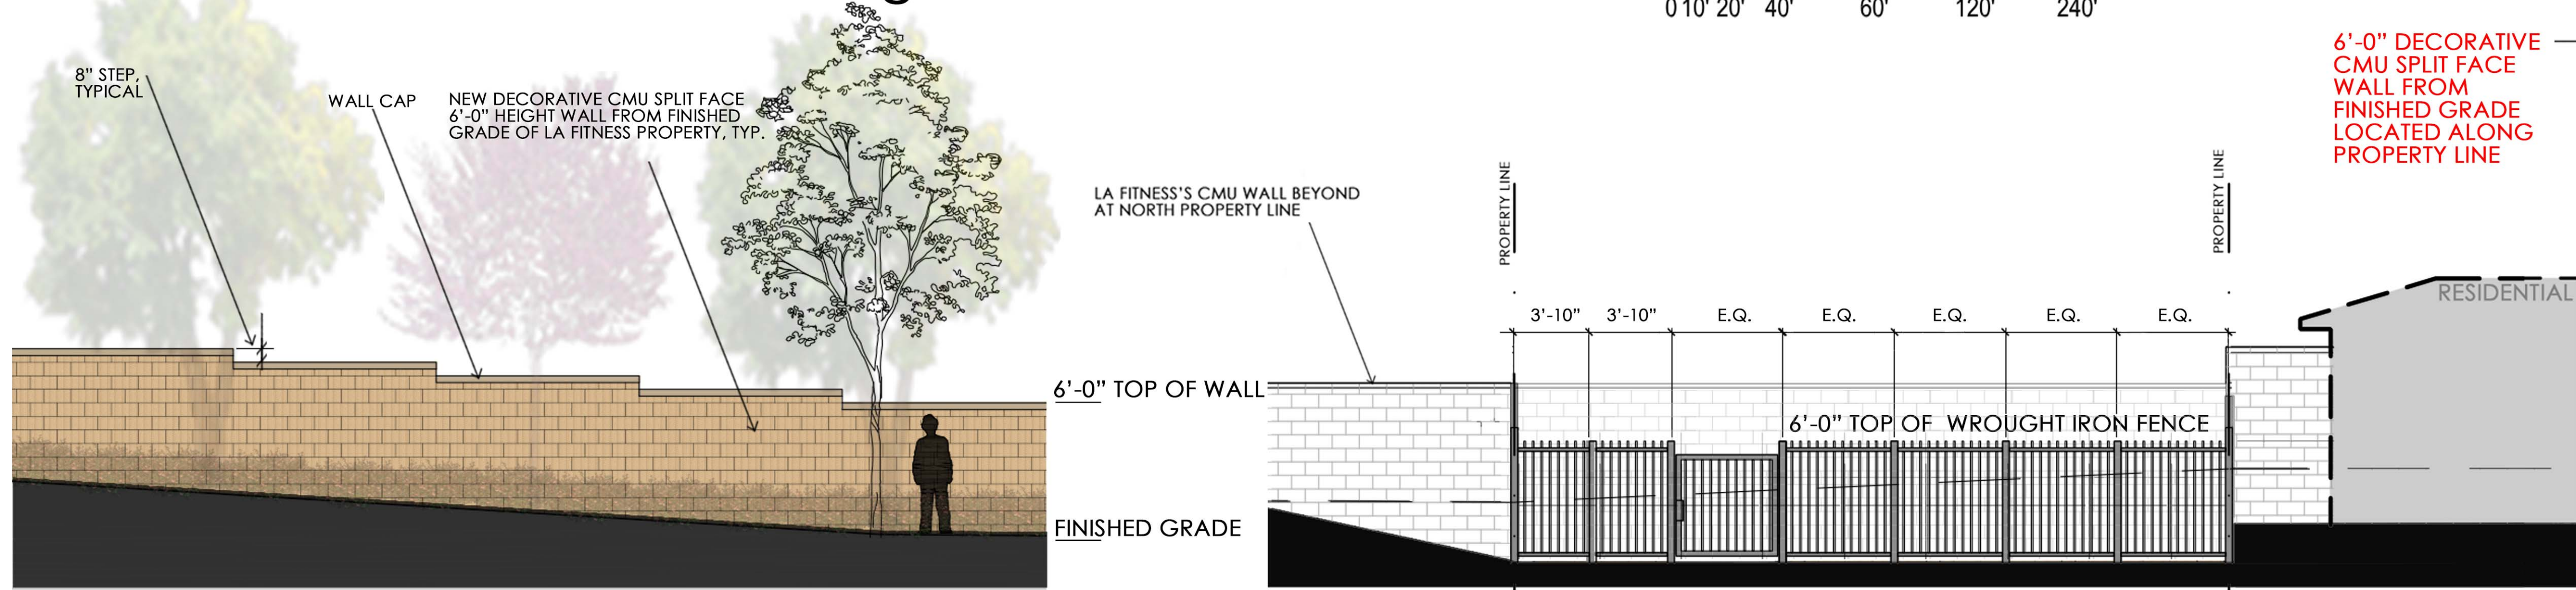

ENLARGE WALL ELEVATION - TYPICAL

04. WALL ELEVATION AT PLEASANT VIEW AVE.

