



PARCEL MAP NO. 37565

LOTS 4-9 OF BLOCK 122 TOGETHER WITH LOTS 1-3, 7-12 AND A PORTION OF LOTS 4-6 OF BLOCK 129 IN THE CITY OF CORONA, COUNTY OF RIVERSIDE, STATE OF CALIFORNIA AS PER SOUTH RIVERSIDE TOWN SITE MAP RECORDED FEBRUARY 12, 1887 IN M.B. 9/8 IN THE OFFICE OF THE COUNTY RECORDER OF SAID COUNTY.

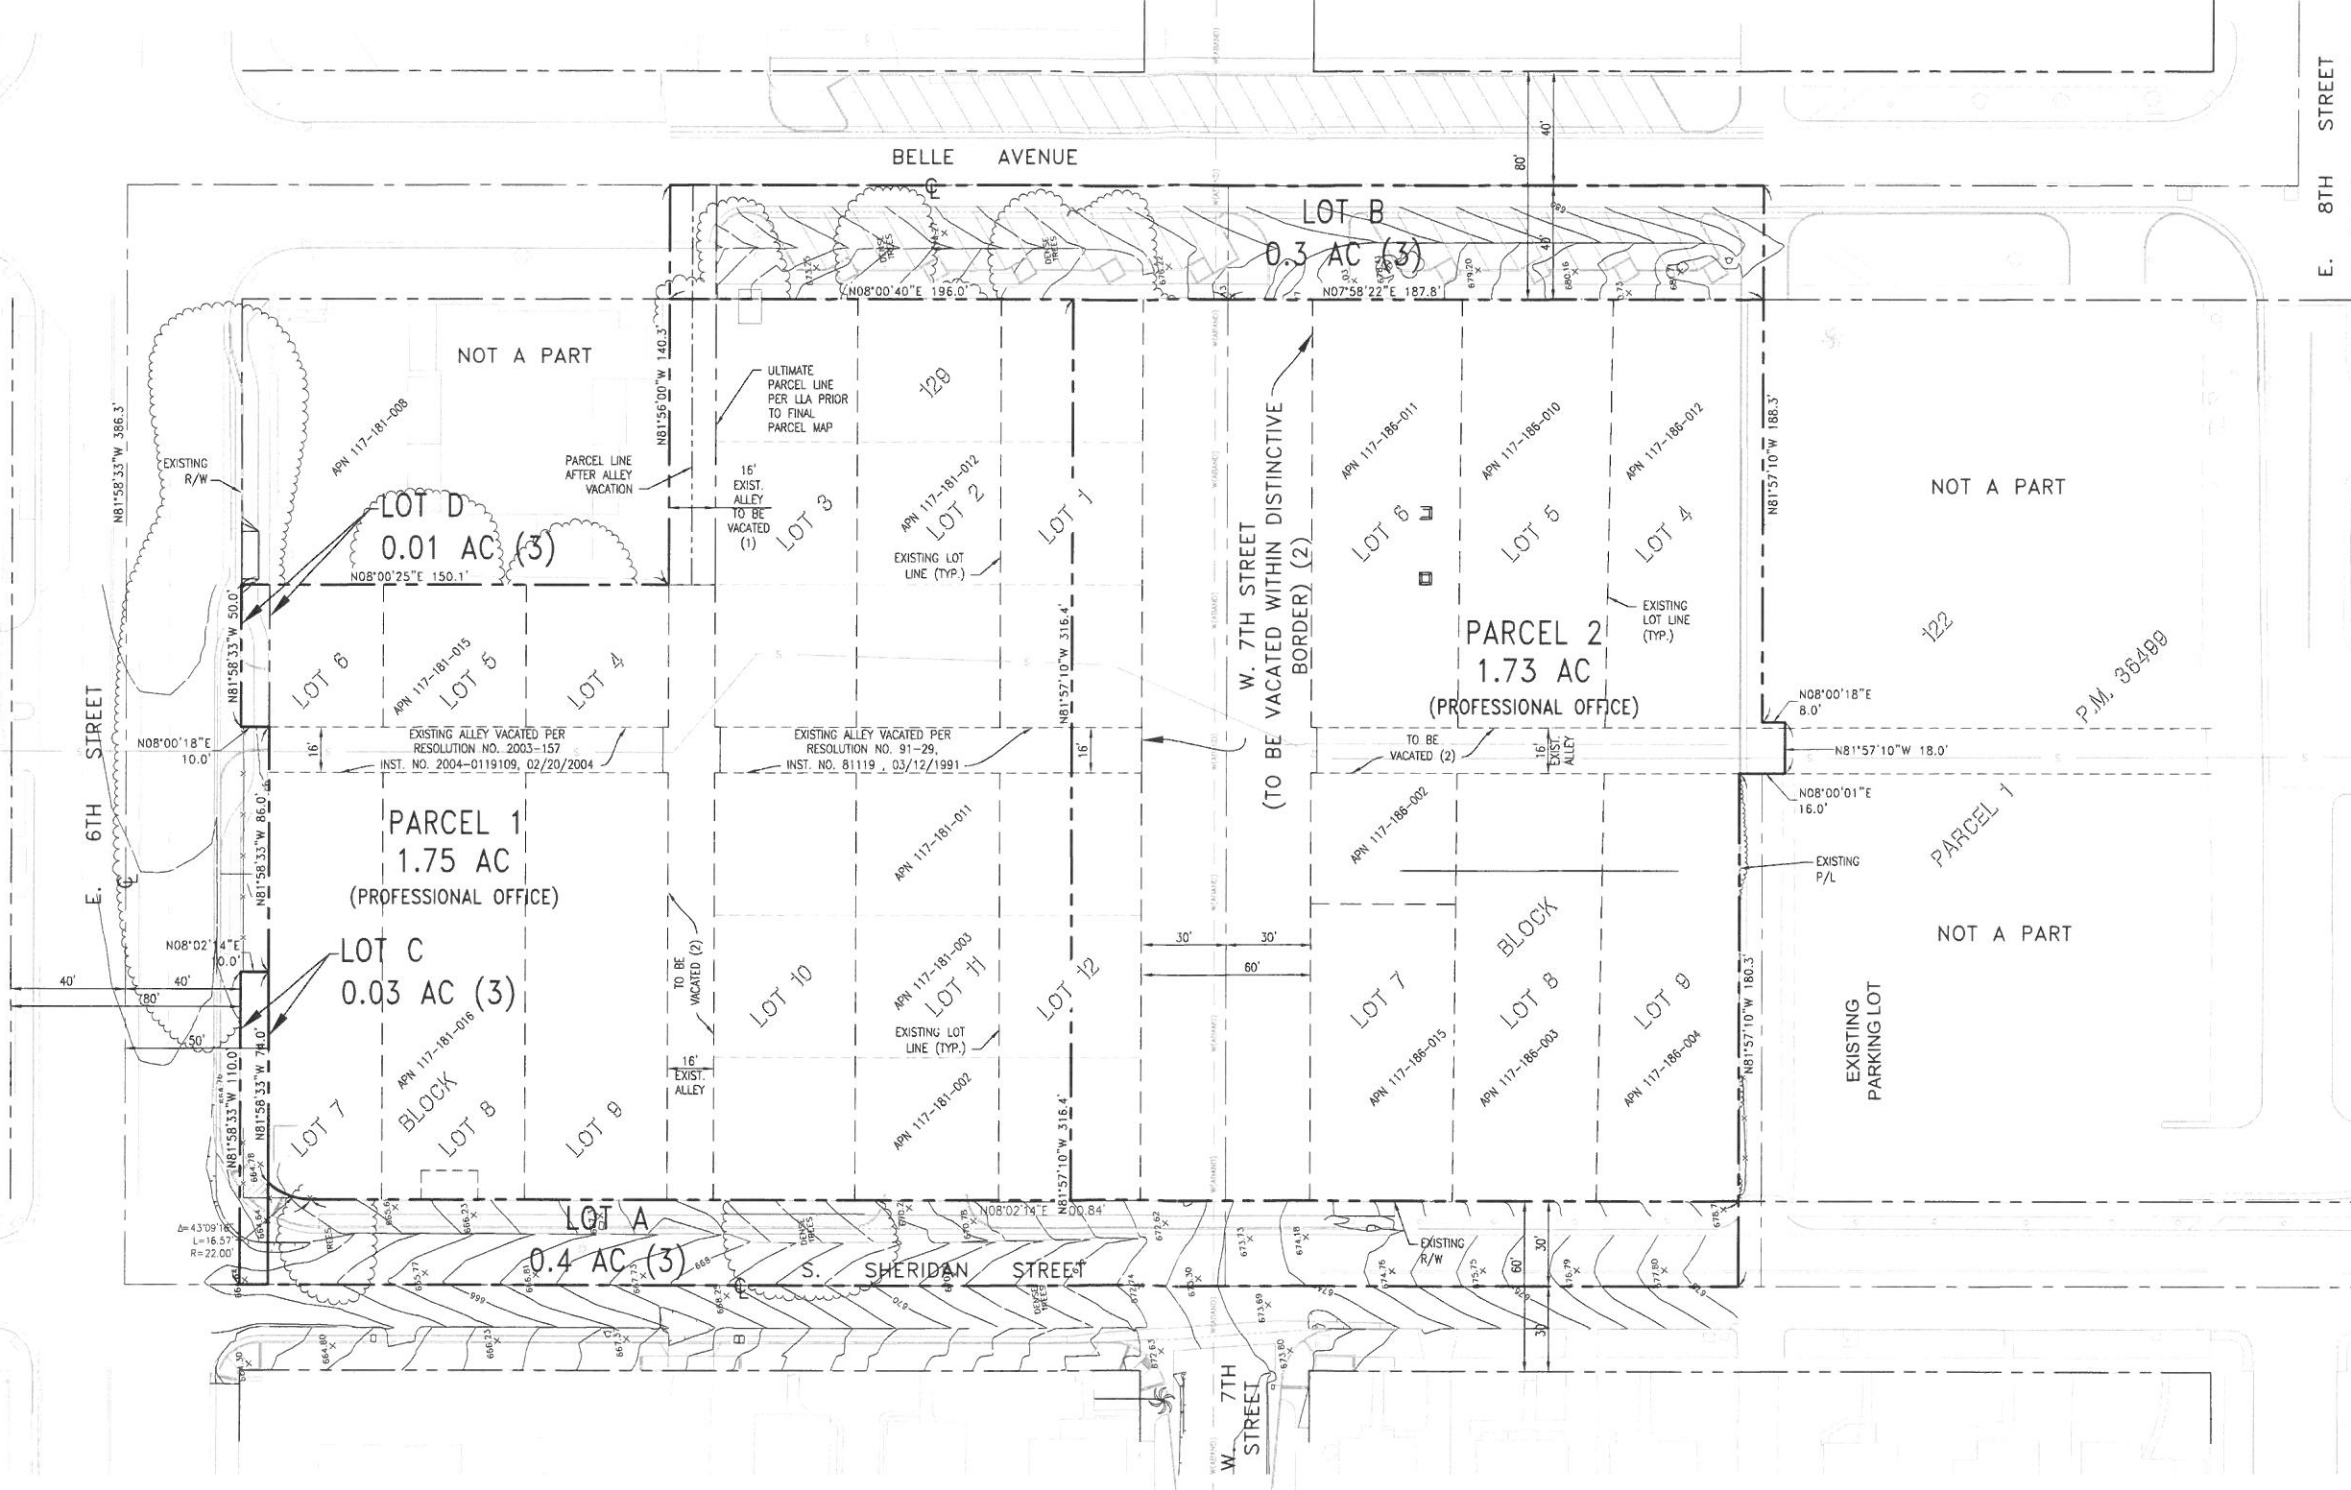

- NOTES:
- (1) PORTION TO BE TRANSFORMED TO PARCEL 117-181-008 BY SEPARATE INSTRUMENT.
 - (2) ALLEY & STREET TO BE VACATED BY SEPARATE INSTRUMENT
 - (3) PARCELS A, B, C & D ARE STREET PARCELS TO BE DEDICATED TO THE CITY OF CORONA
 - (4) NUMBERED PARCELS ARE FOR PROFESSIONAL OFFICE DEVELOPMENT, LETTERED PARCELS ARE FOR STREET DEDICATION TO THE CITY OF CORONA

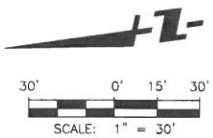

MAY 2019	
DRAWN BY:	DB/GG
DESIGNED BY:	DB/GG
CHECKED BY:	MN
APPROVED	
NO.	DATE
REVISIONS	

FUSCOE
ENGINEERING
16795 Van Korman, Suite 100
Irvine, California 92606
tel 949.474.1960 • fax 949.474.5315
www.fuscoee.com

PARCEL MAP No. 37565	PERMIT #
PARCELS (EXISTING & PROPOSED)	PLAN CK #
SIXTH STREET & BELLE BOULEVARD	SHEET
CORONA, CALIFORNIA	2
	A

EXHIBIT C