


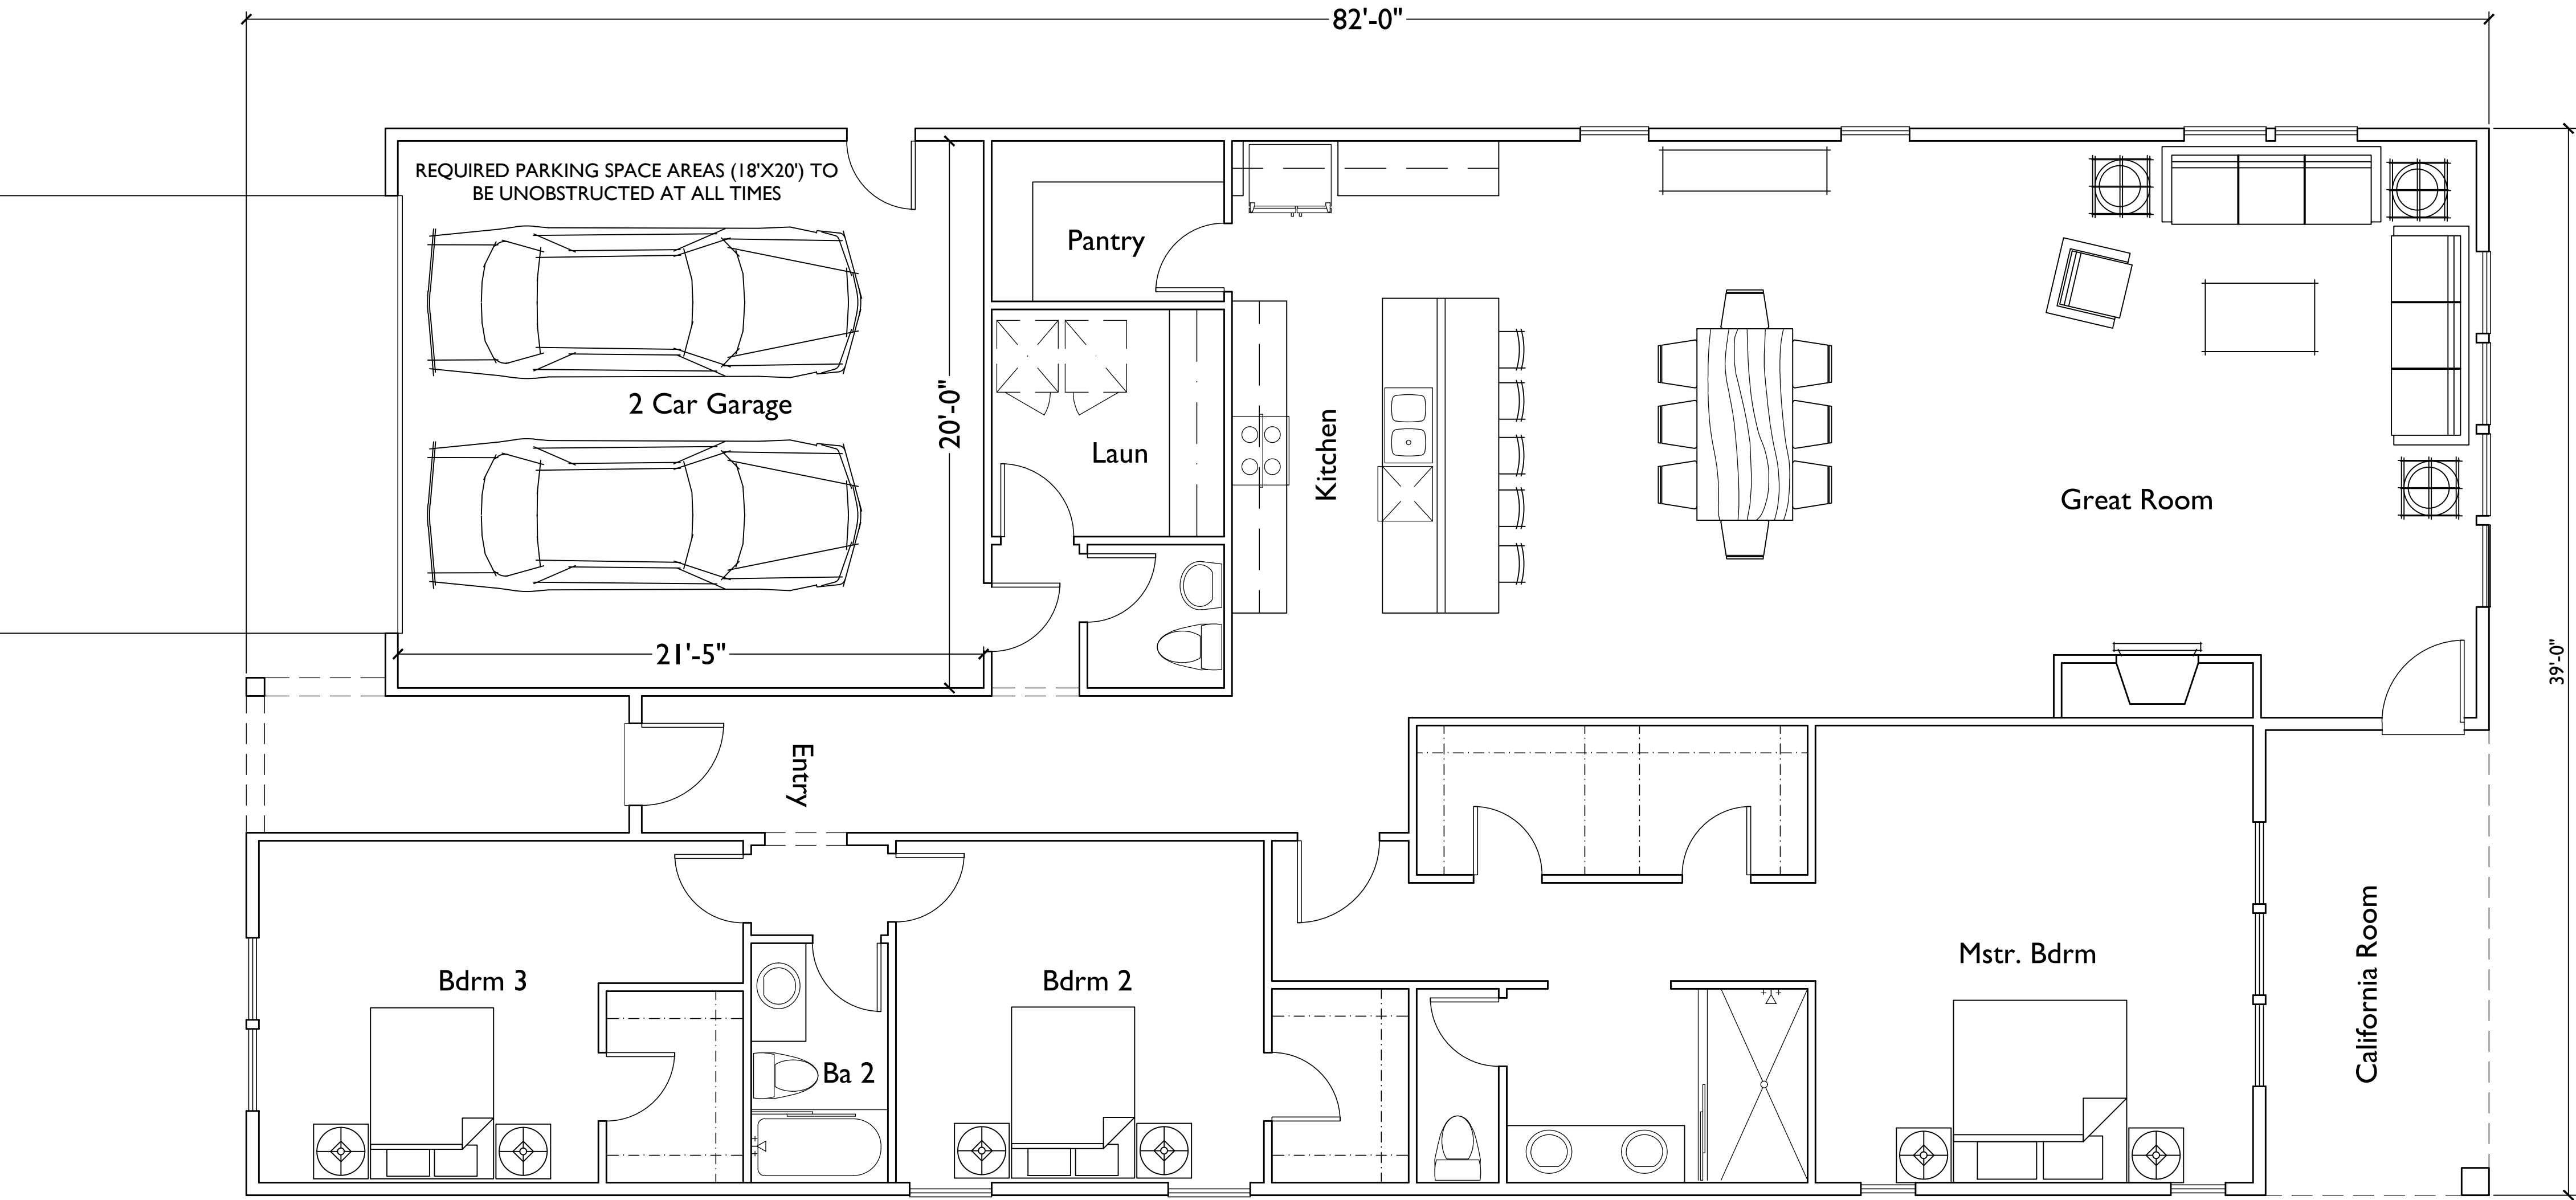


PLAN I:	3BD/2.5BA
TOTAL LIVABLE	2,430 S.F.
GARAGE	450 S.F.
PORCH	70 S.F.
CA ROOM	139 S.F.

CORONA, CA


CORONA

PLAN I FLOOR PLAN

WESTCAL PROPERTY GROUP, INC.
2711 Sepulveda Blvd., Suite 530
Manhattan Beach, CA 92066
(951) 898-1502

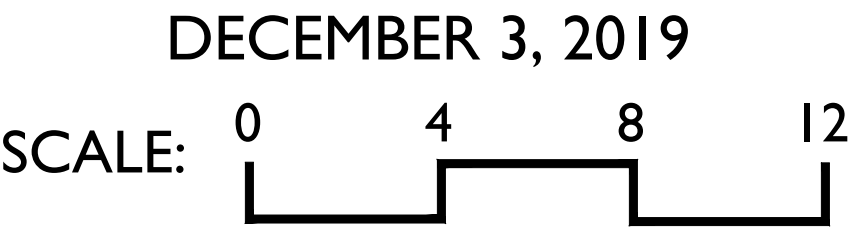


5256 S. Mission Road, Ste 404
Boi .. - - - - -
76(**EXHIBIT C1**

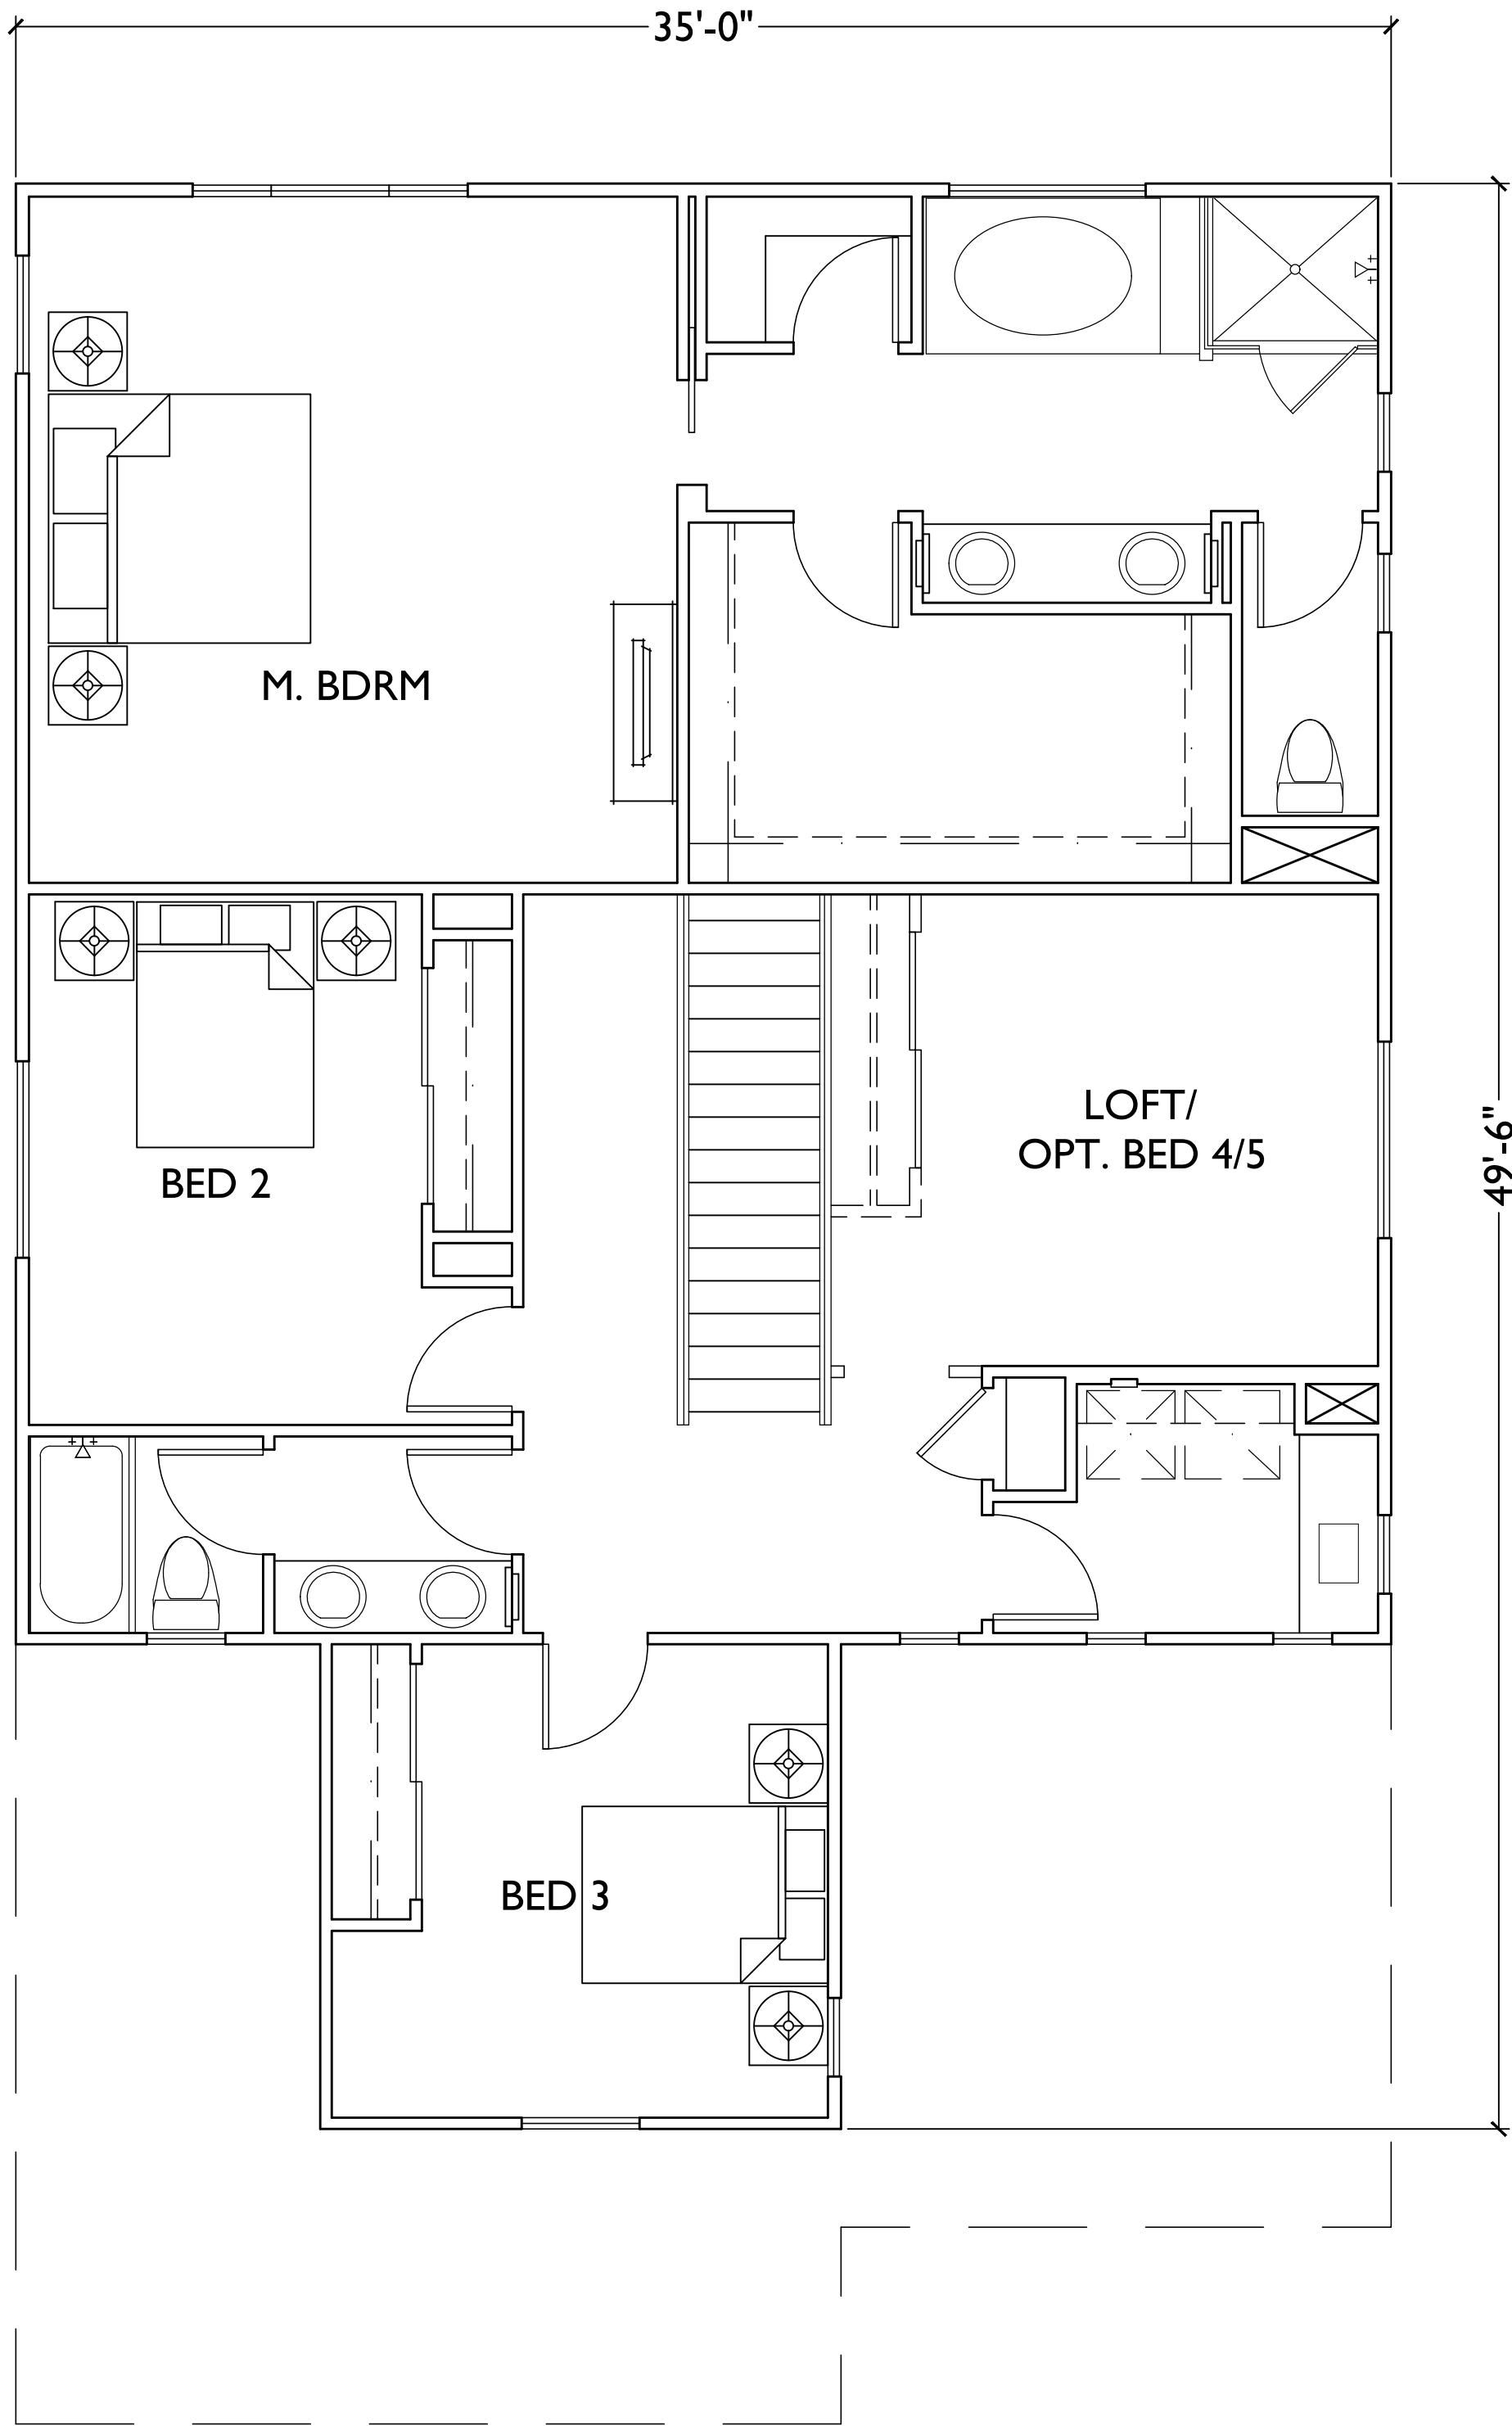

SECOND FLOOR

PLAN 2:	4BD/3BA
FIRST FLOOR	1,380 S.F.
SECOND FLOOR	1,410 S.F.
GARAGE	469 S.F.
PORCH	70 S.F.
TOTAL LIVABLE	2,790 S.F.

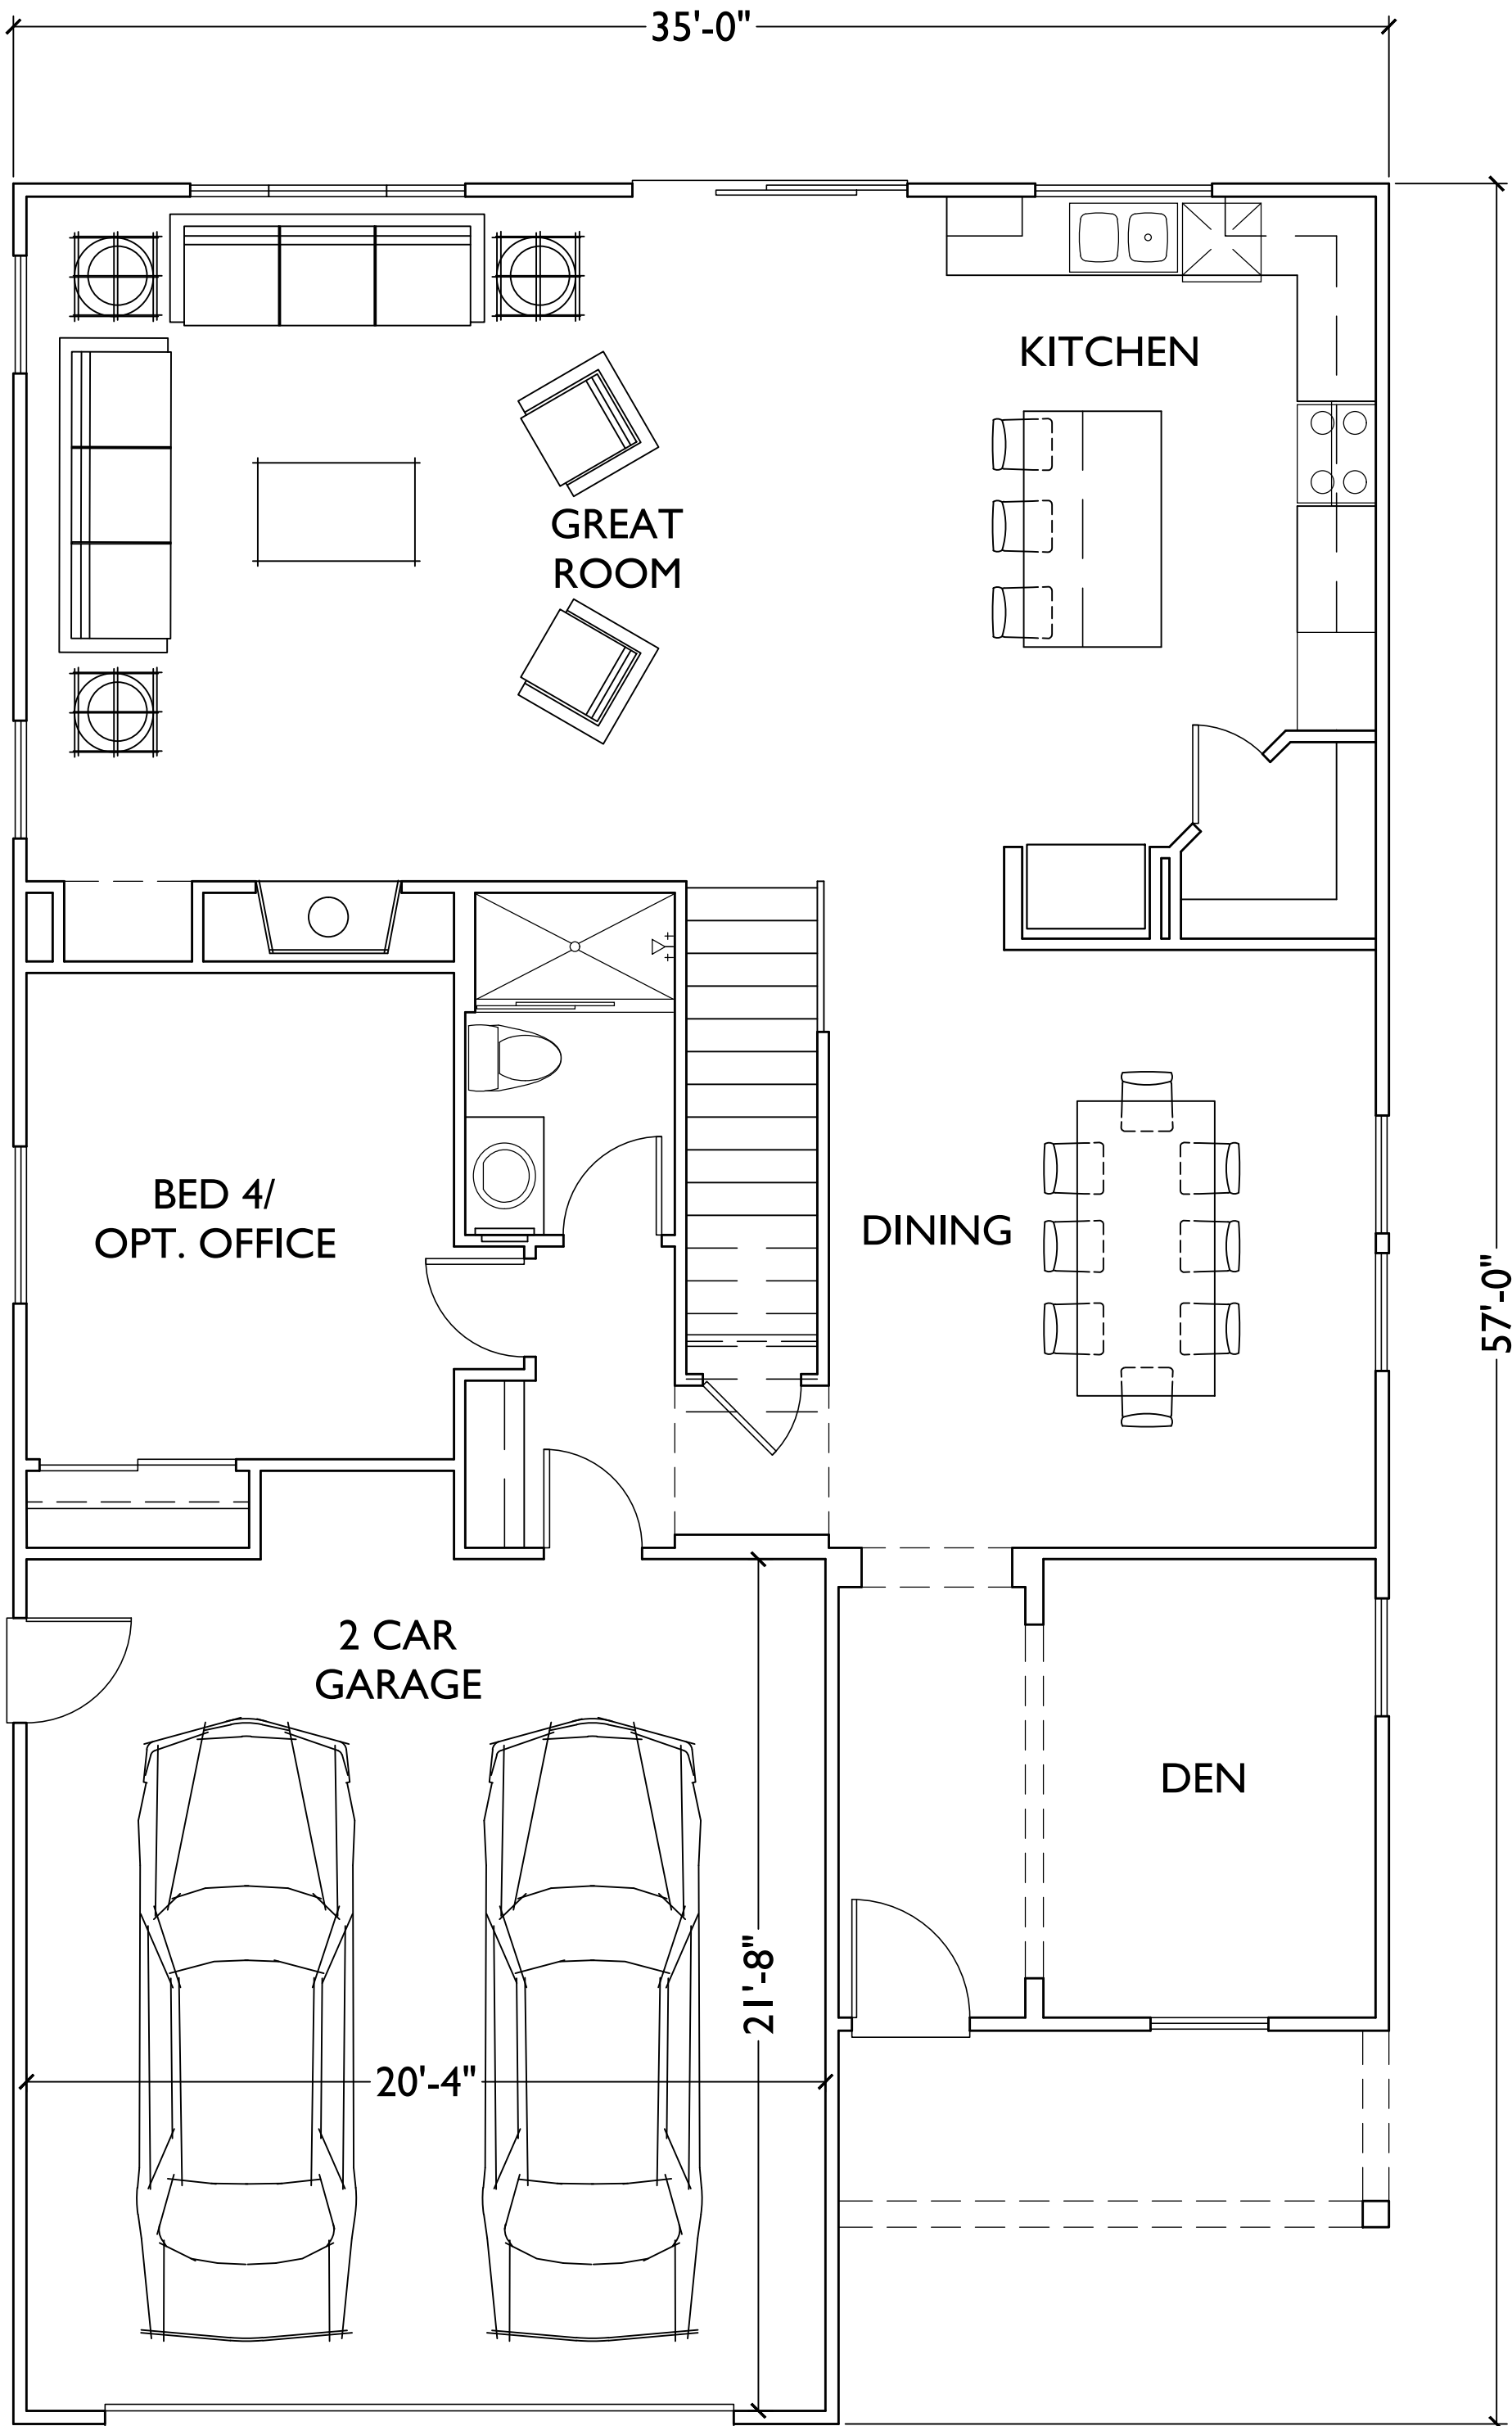

FIRST FLOOR

CORONA, CA

WESTCAL PROPERTY GROUP, INC.
2711 Sepulveda Blvd., Suite 530
Manhattan Beach, CA 92066
(951) 898-1502


CORONA

DECEMBER 3, 2019
SCALE: 0 4 8 12


PLAN 2 FLOOR PLANS



5256 S. Mission Road, Ste 404
Bo 76 **EXHIBIT C2**

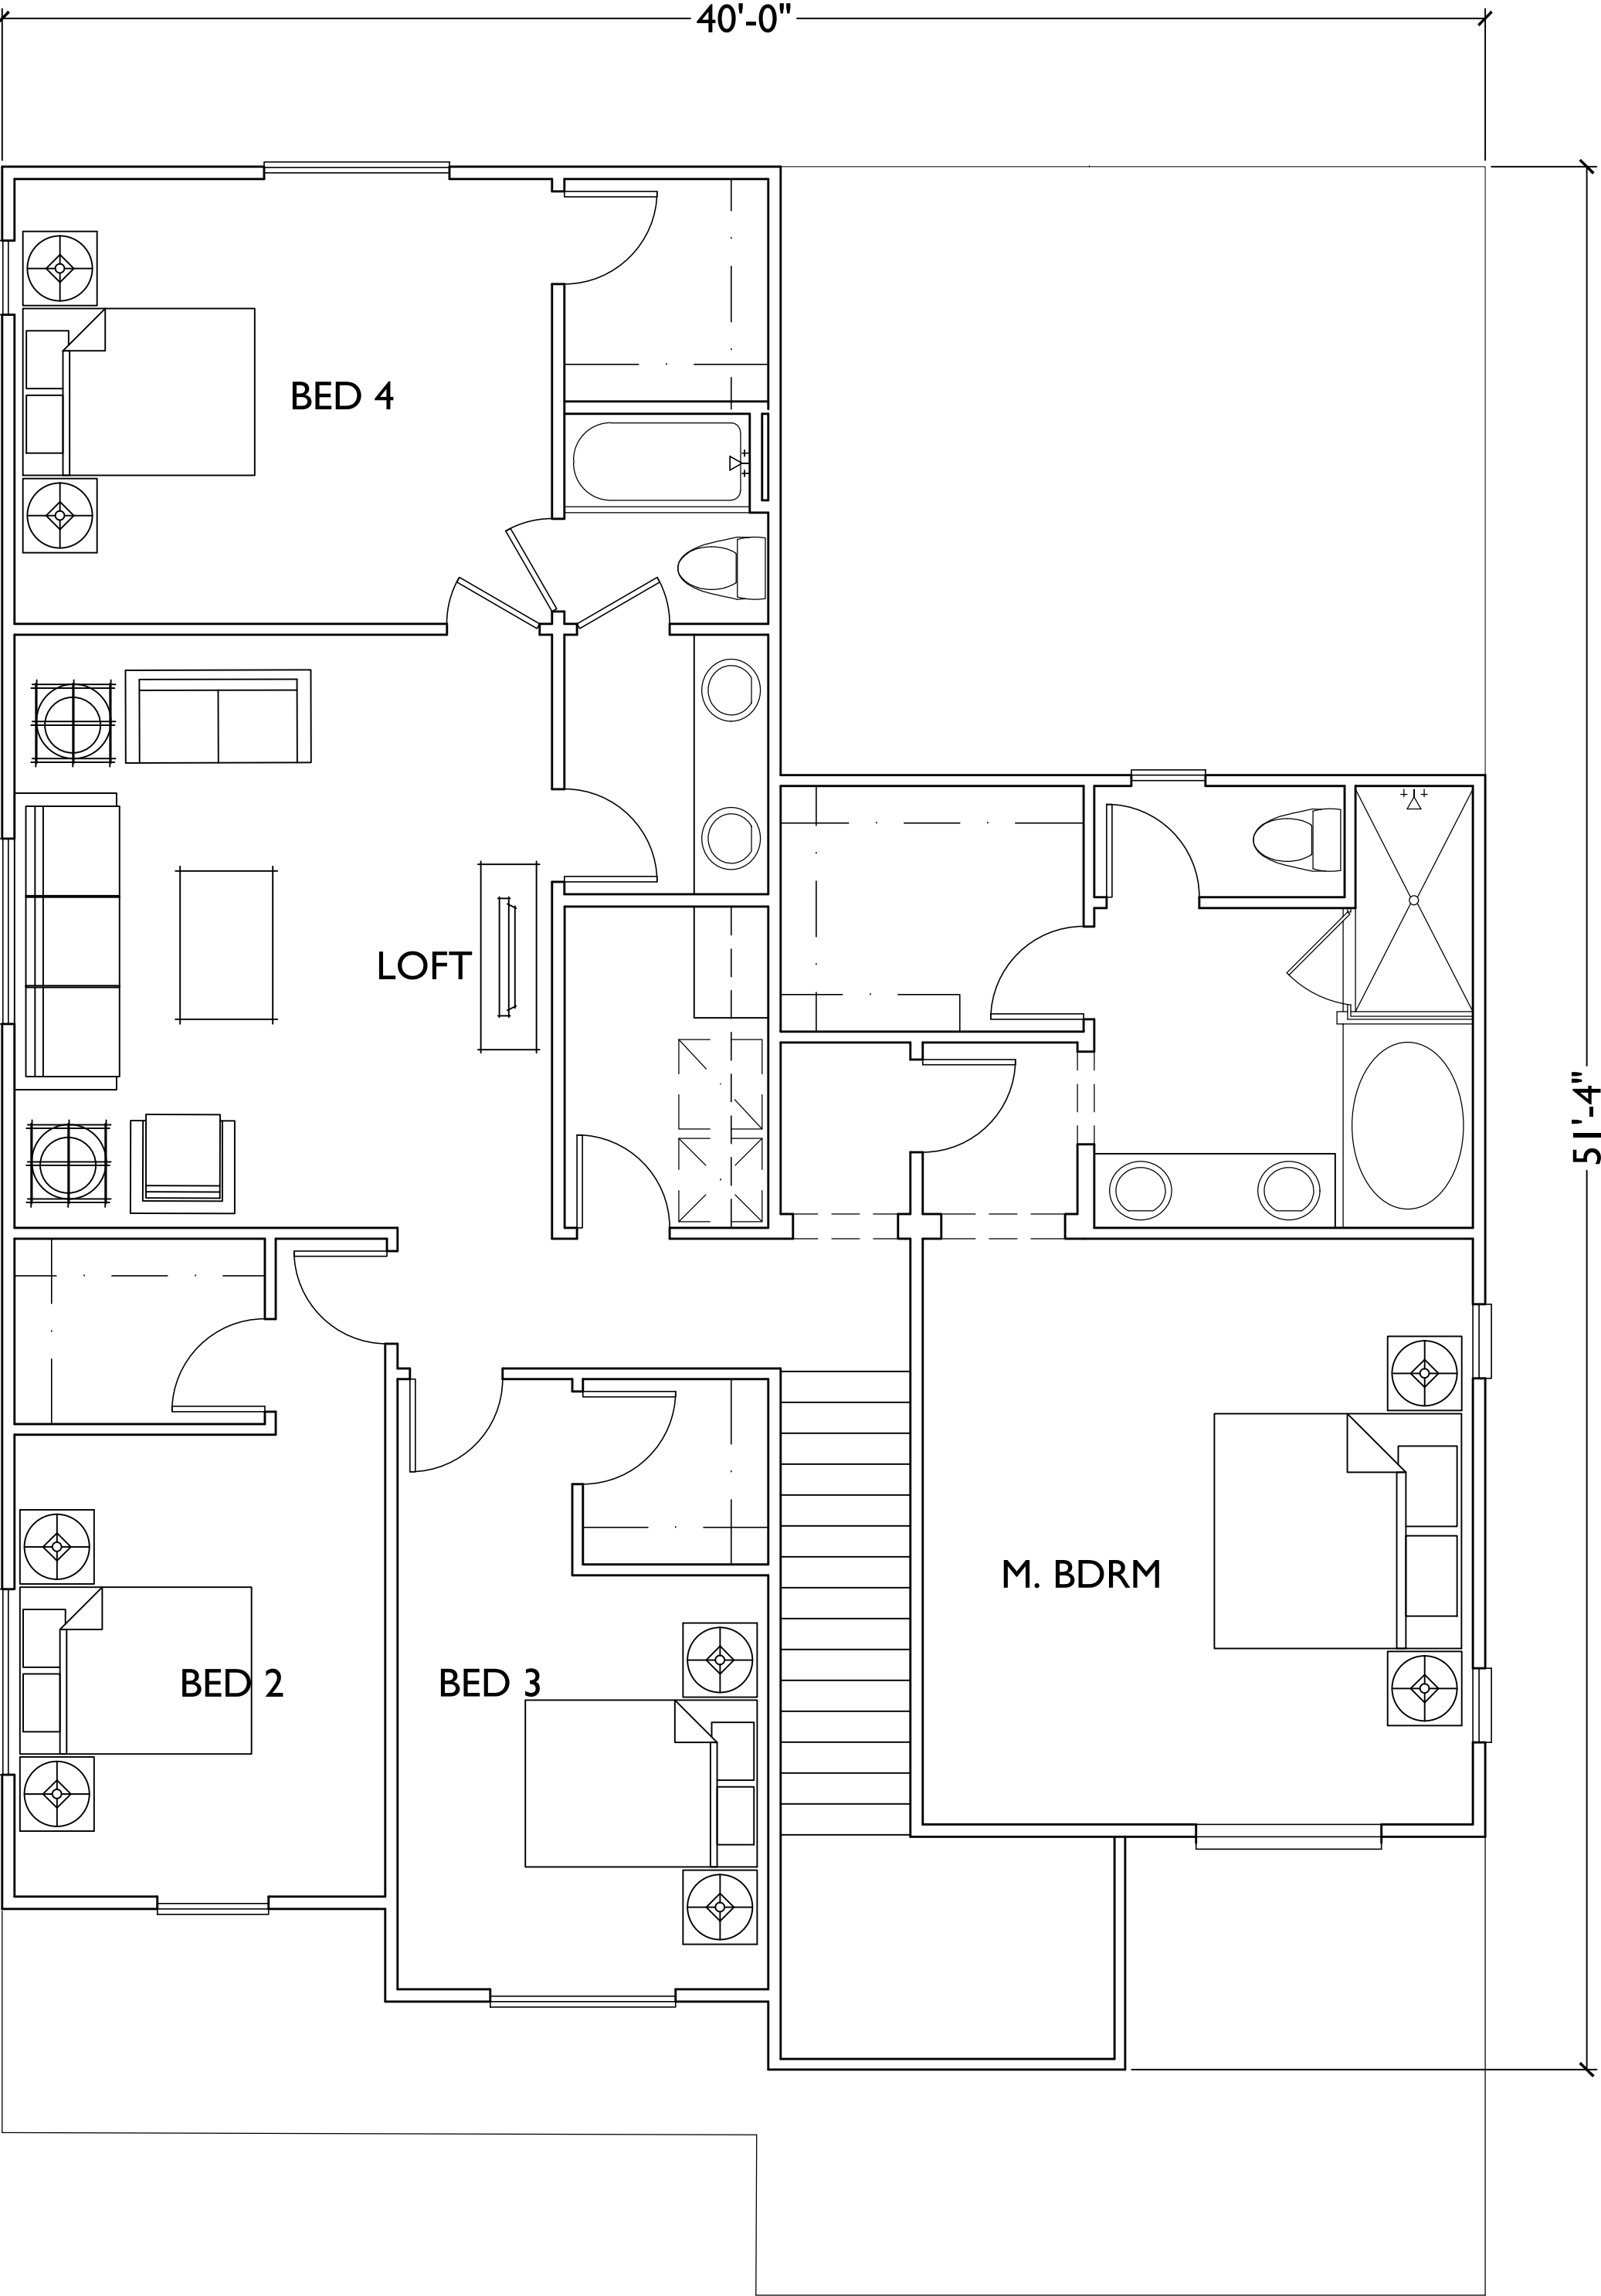

SECOND FLOOR

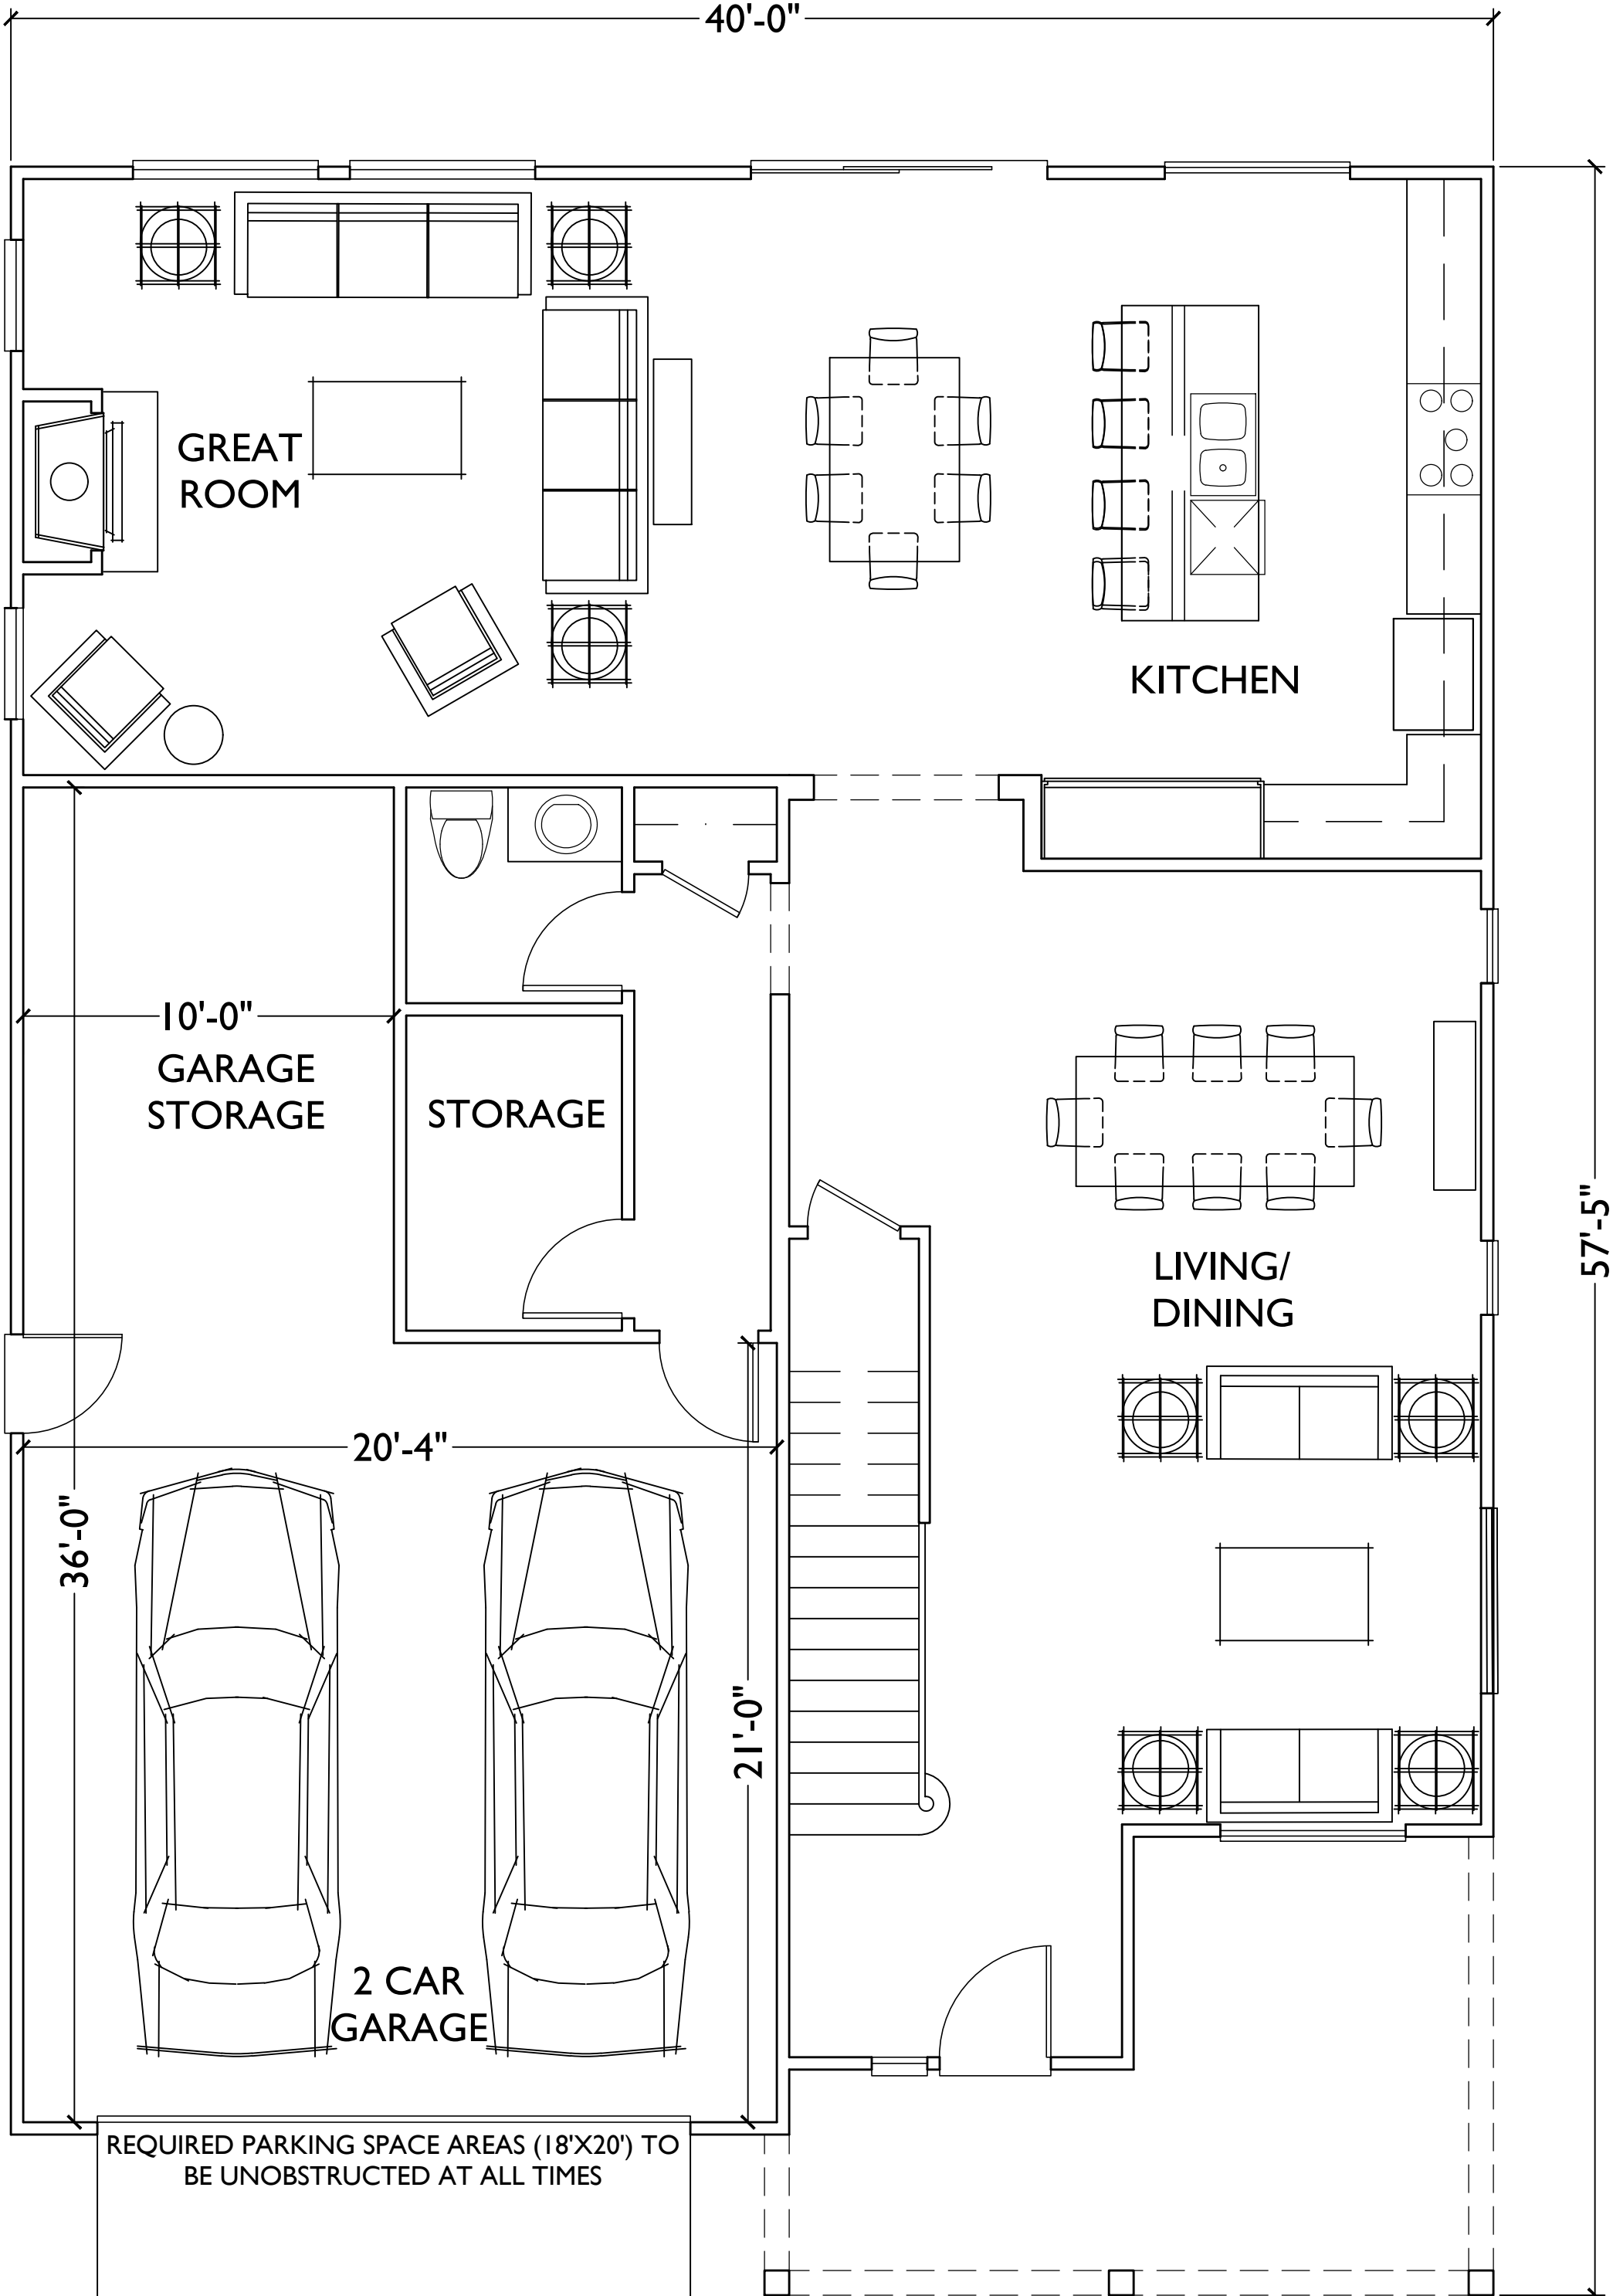

FIRST FLOOR

PLAN 3:	4BD/3.5BA
FIRST FLOOR	1,430 S.F.
SECOND FLOOR	1,500 S.F.
GARAGE	688 S.F.
PORCH	180 S.F.
TOTAL LIVABLE	2,930 S.F.

CORONA, CA

CORONA


PLAN 3 FLOOR PLANS

WESTCAL PROPERTY GROUP, INC.
2711 Sepulveda Blvd., Suite 530
Manhattan Beach, CA 92066
(951) 898-1502

DECEMBER 3, 2019
SCALE: 0 4 8 12




5256 S. Mission Road, Ste 404
Brentwood, CA 92003
760-761-1111
EXHIBIT C3

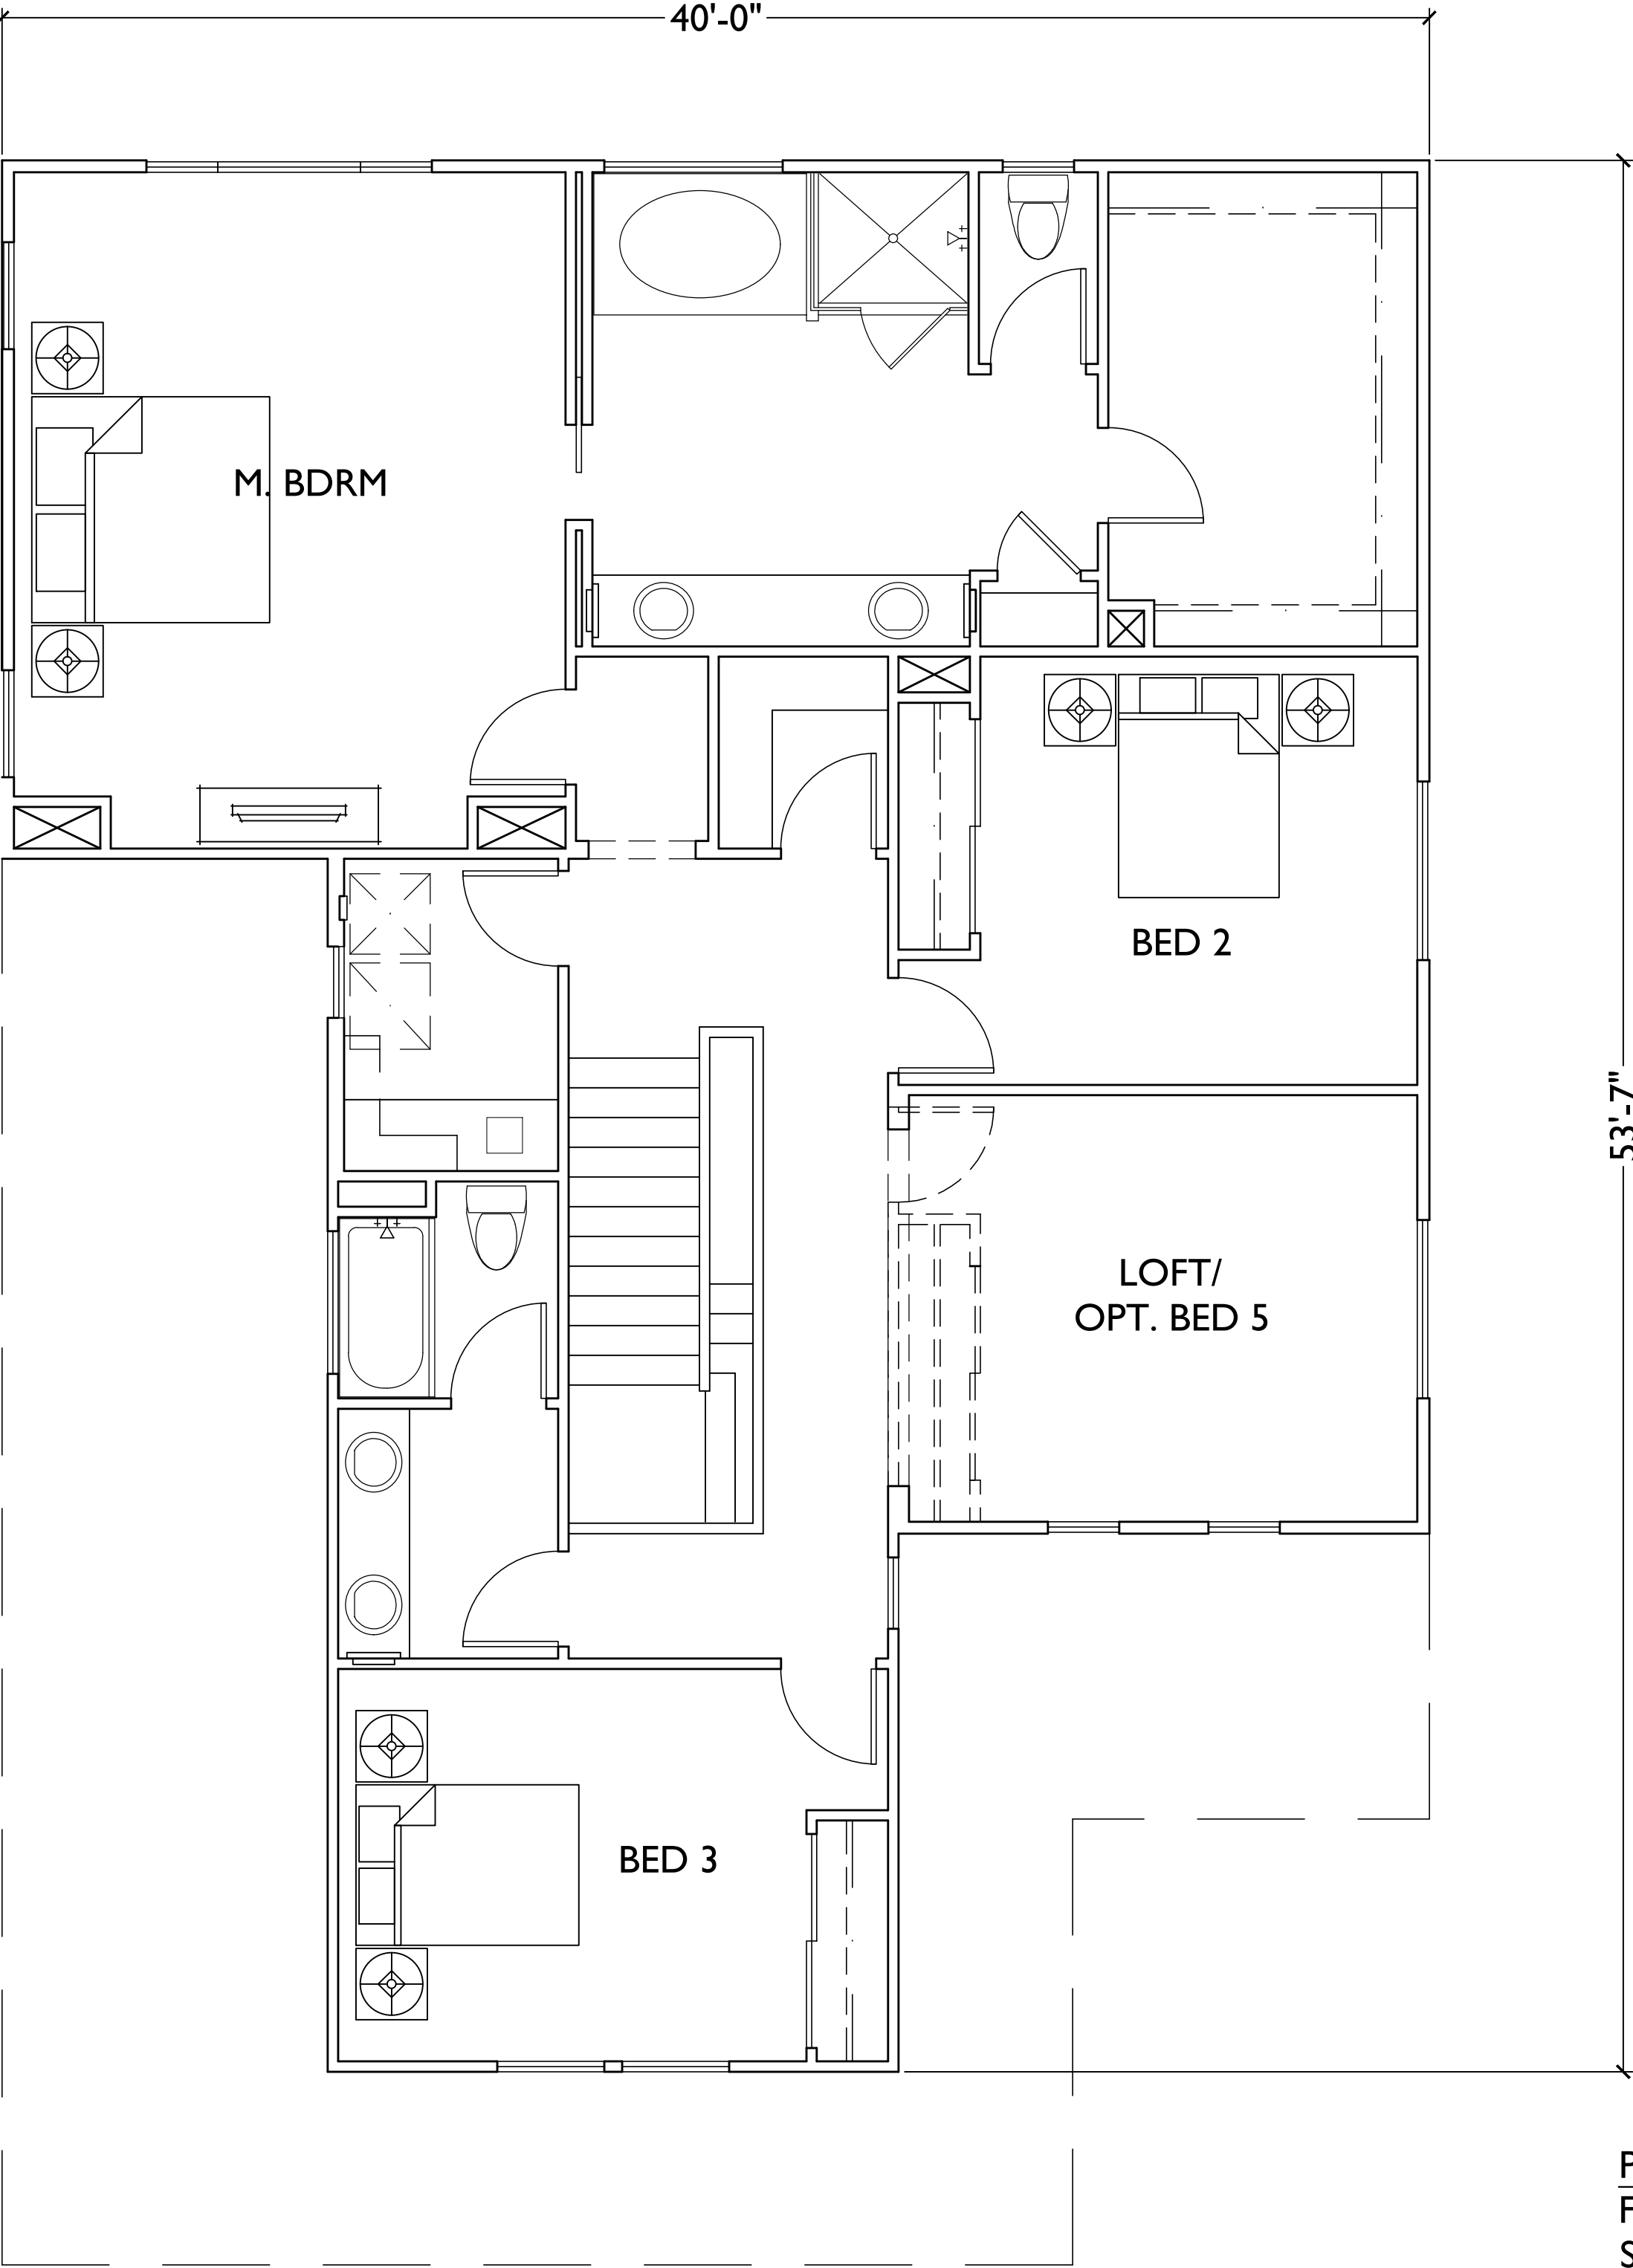

SECOND FLOOR

PLAN 4:	4BD/3.5BA
FIRST FLOOR	1,540 S.F.
SECOND FLOOR	1,520 S.F.
GARAGE	669 S.F.
PORCH	64 S.F.
TOTAL LIVABLE	3,060 S.F.

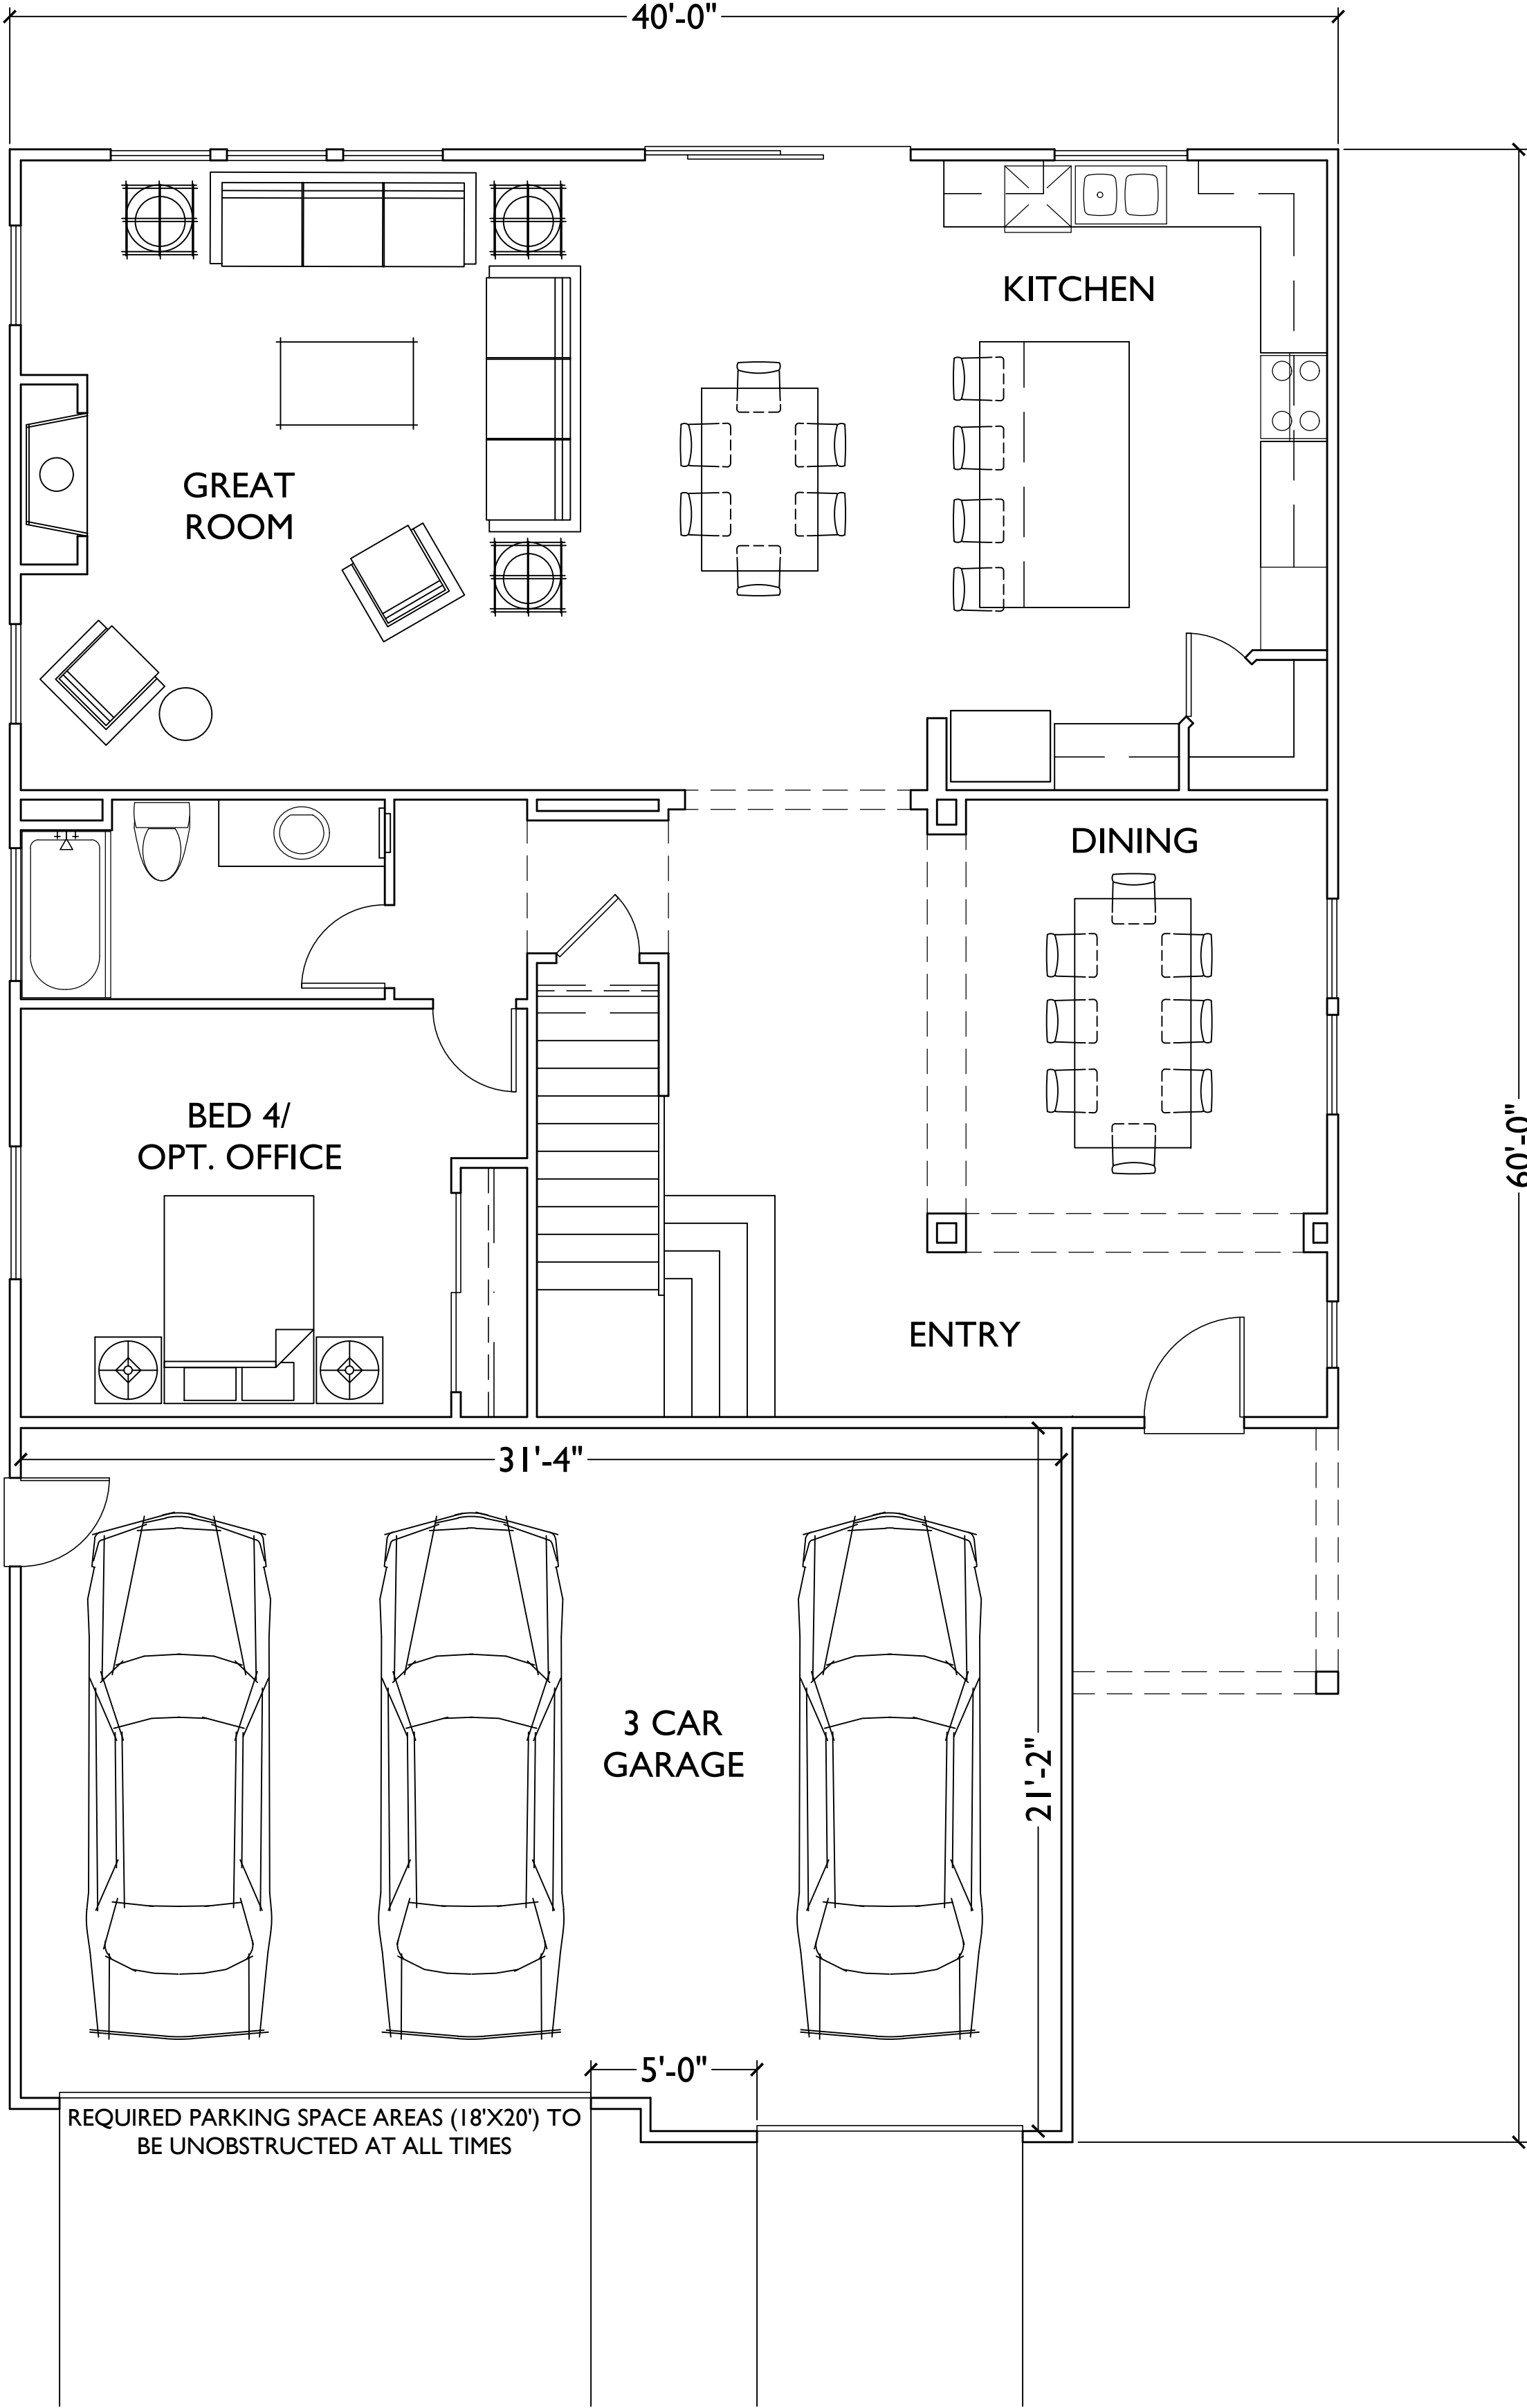

FIRST FLOOR

CORONA, CA

CORONA

PLAN 4 FLOOR PLANS

WESTCAL PROPERTY GROUP, INC.
2711 Sepulveda Blvd., Suite 530
Manhattan Beach, CA 92066
(951) 898-1502

DECEMBER 3, 2019
SCALE: 0 4 8 12



5256 S. Mission Road, Ste 404
Bonsall, CA 92003
760.

EXHIBIT C4