

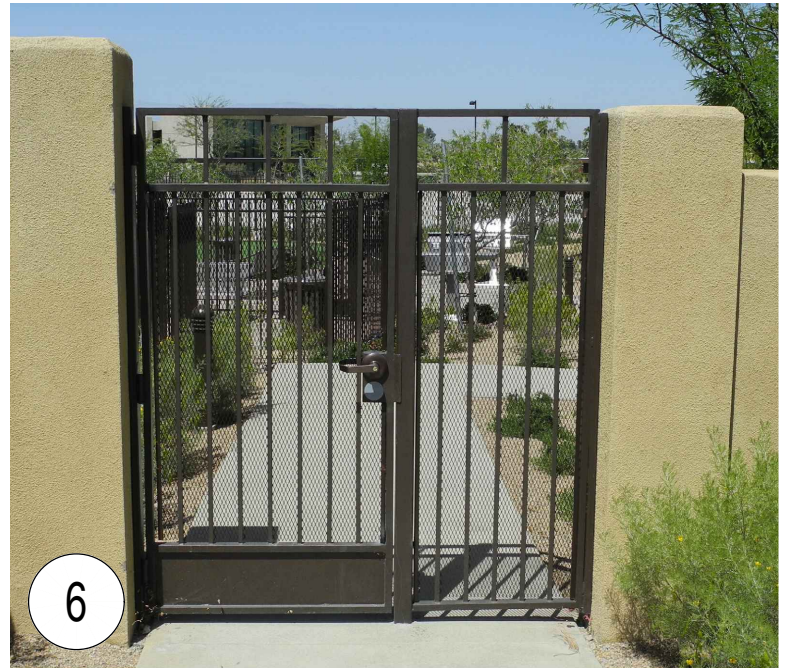
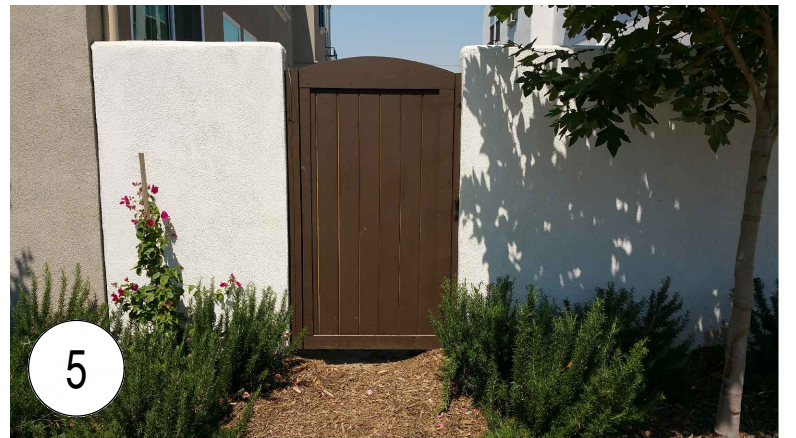
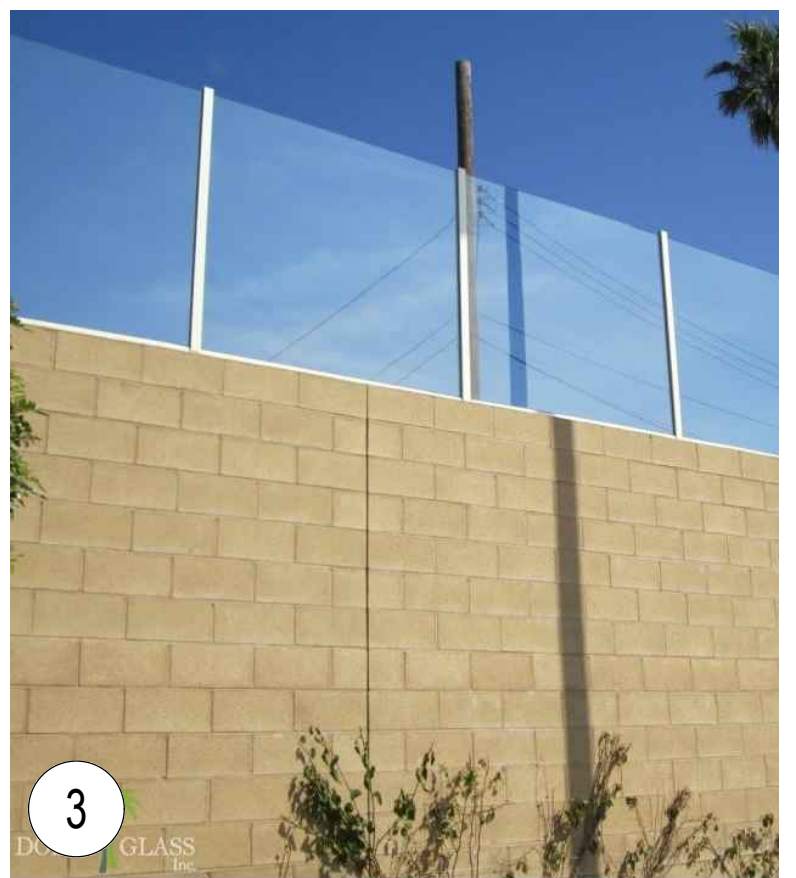


WALL, FENCE & GATE LEGEND

- 1 6'-0" High slump CMU perimeter / yard wall, with slump cap (tan color).
- 2 9'-0" (Varying) High Verdura planted block wall (tan color).
- 3 6'-0" (combo), 4' Glass on 2' slump CMU (tan color).
- 4 6'-0" High T.S. metal perimeter fence (black color).
- 5 5'-6" High wood yard gate (3' wide, tan color).
- 6 5'-6" High metal access gate (3' wide, black color).

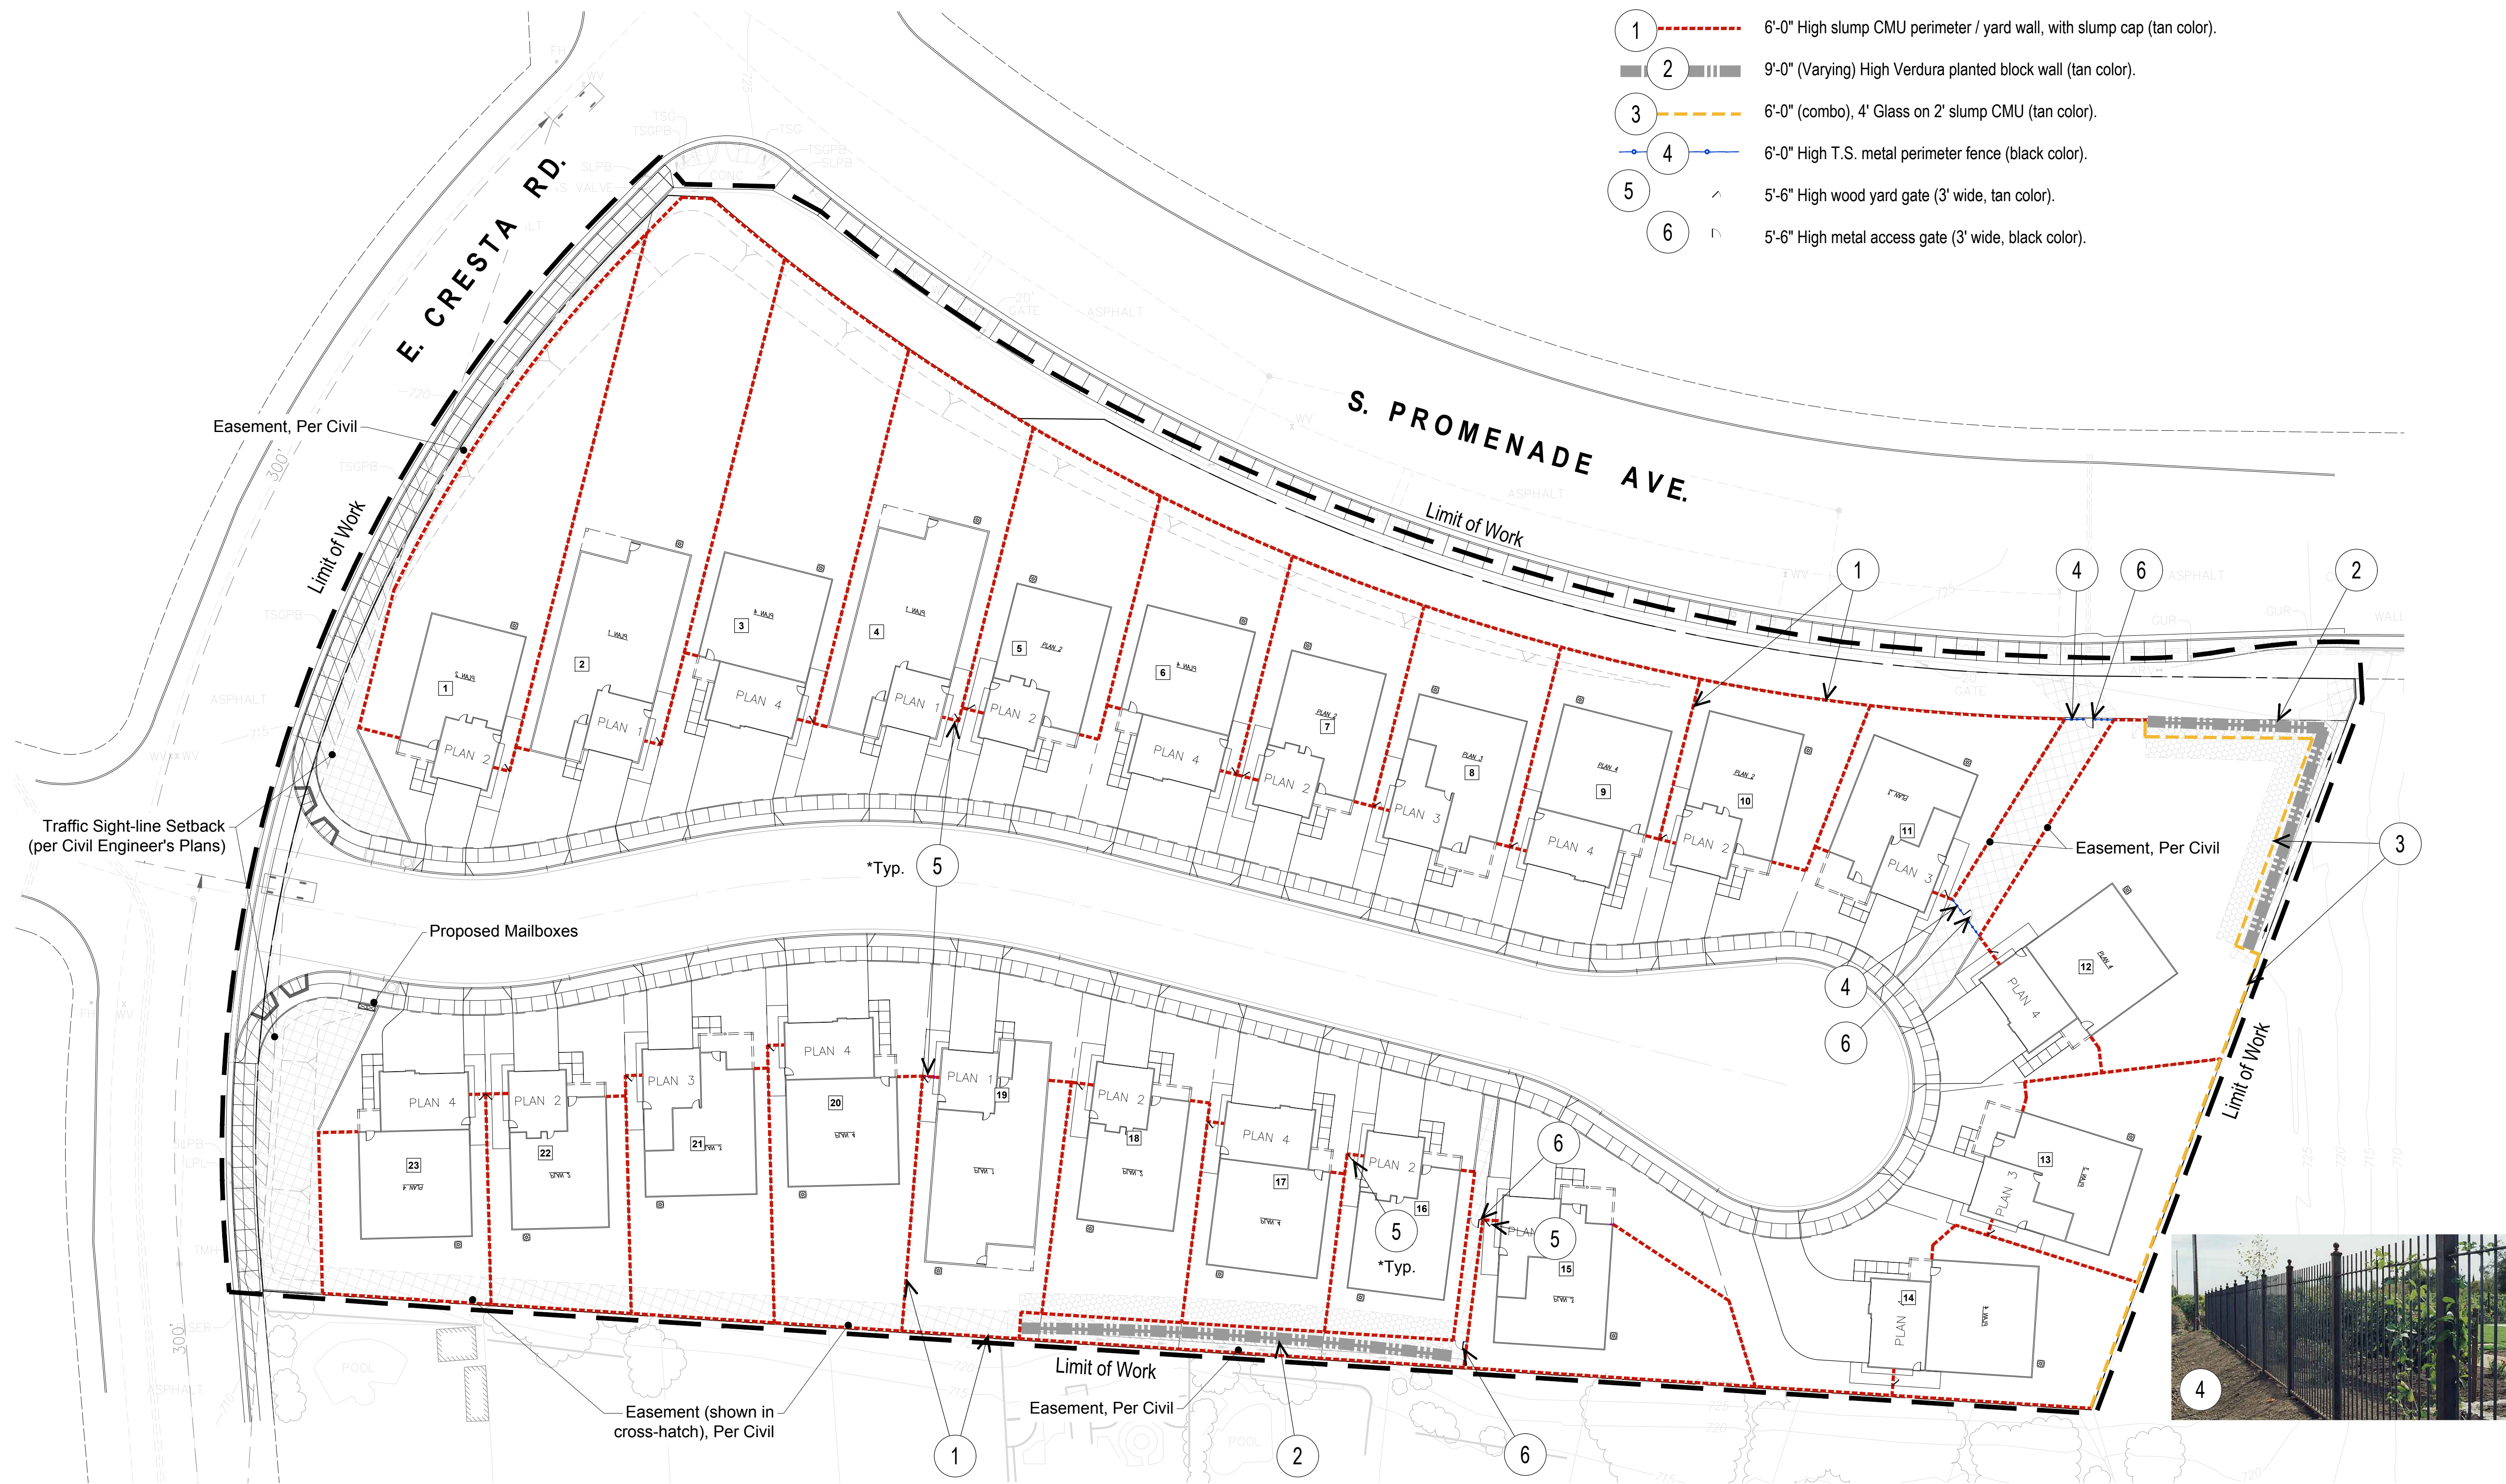

*Images Shown Are Conceptual Only.

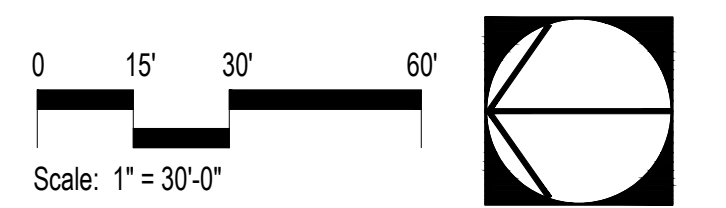

Schematic Wall & Fence Plan

EB Corona, LLC

4th City Submittal | Project No.: EBU01-D | Date: Dec. 06, 2019