


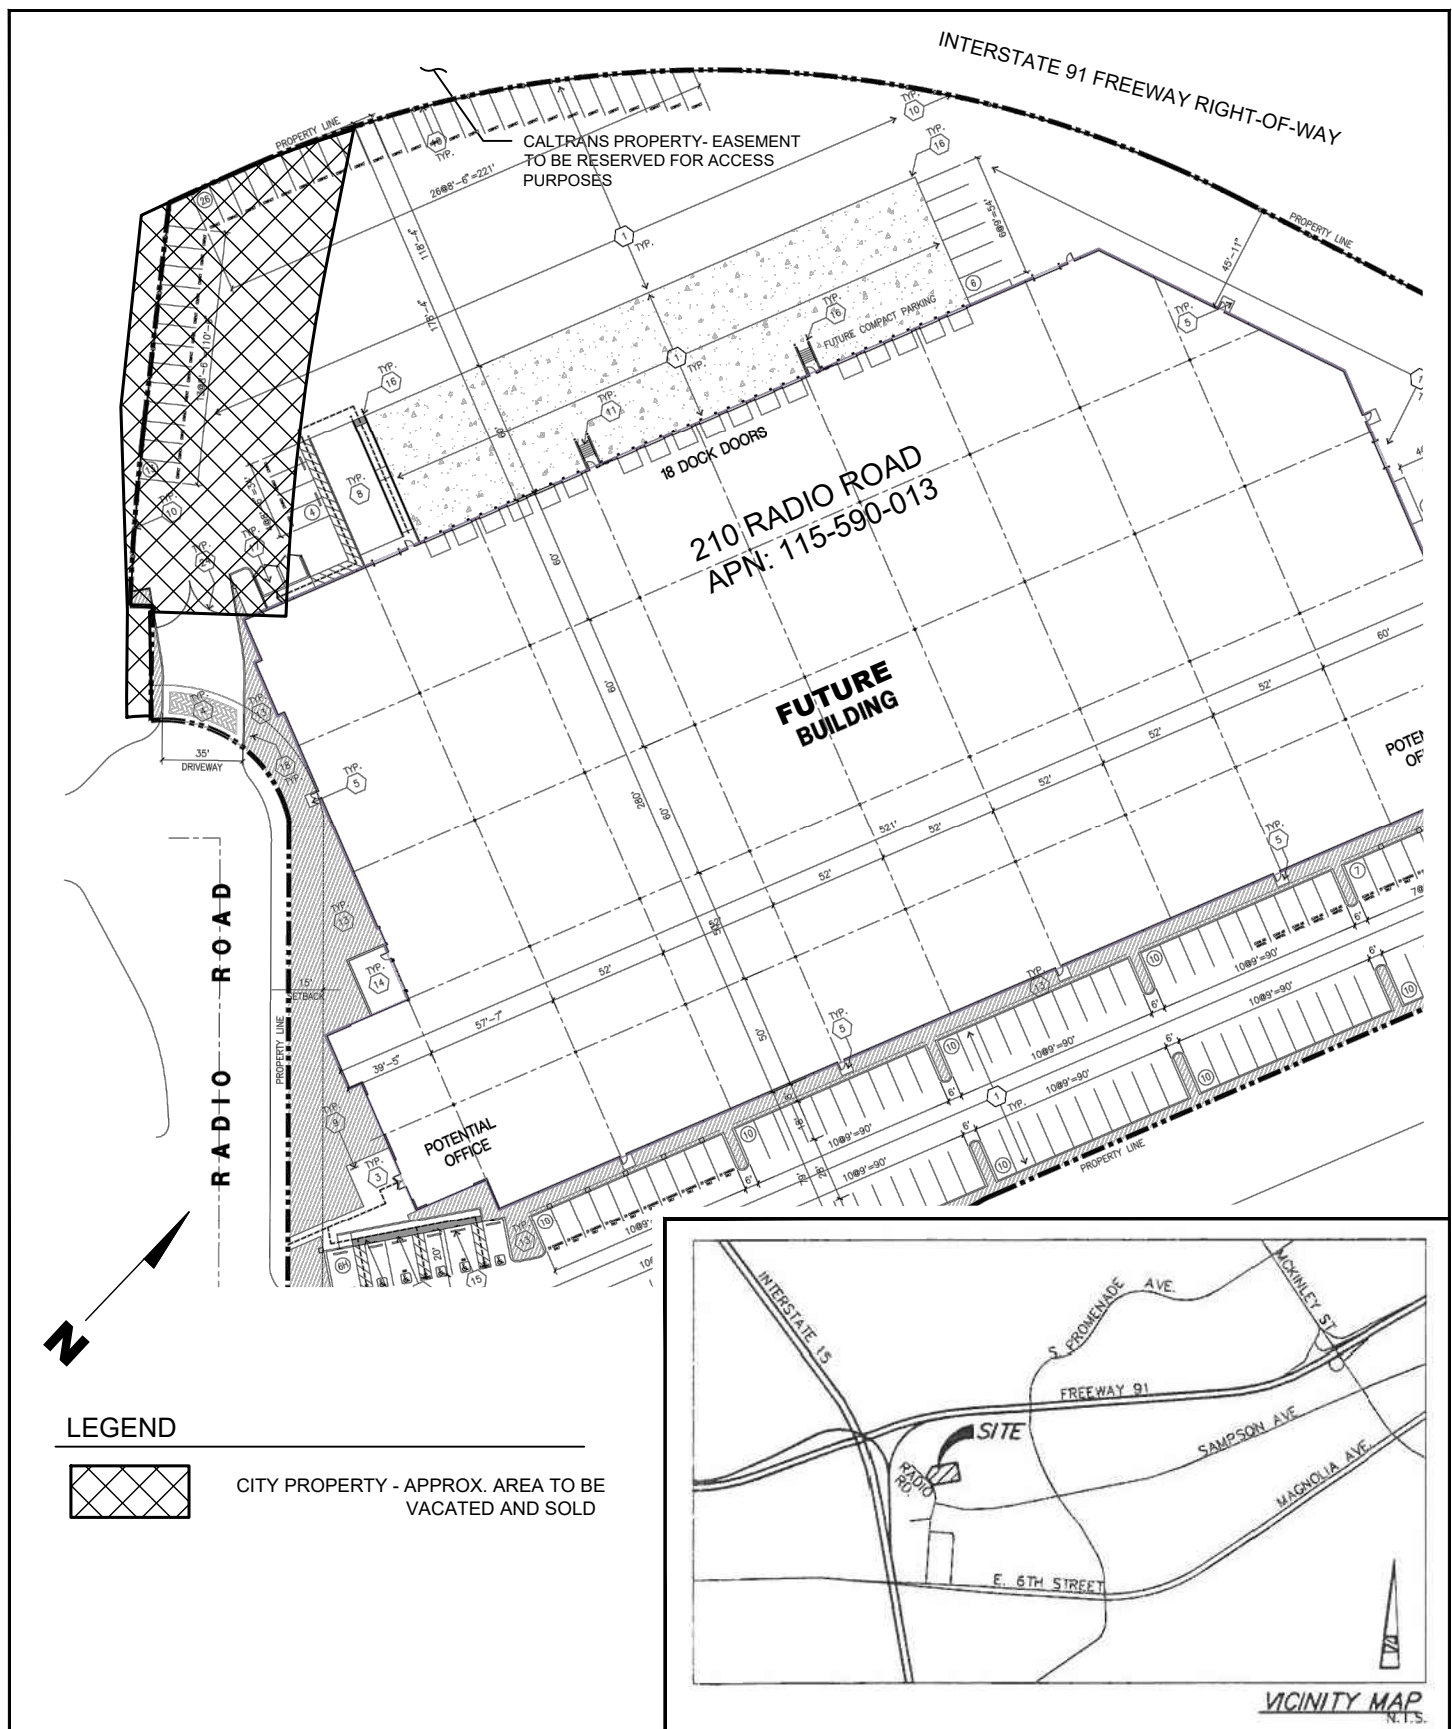

CITY OF CORONA
LAND DEVELOPMENT DIVISION

400 S. VICENTIA AVE. CORONA, CA 92882
TELEPHONE (951) 736-2248

EXHIBIT "A"
LOCATION AND AREAS MAP
210 RADIO ROAD

Drawing No.

1

Scale:

NO
SCALE