

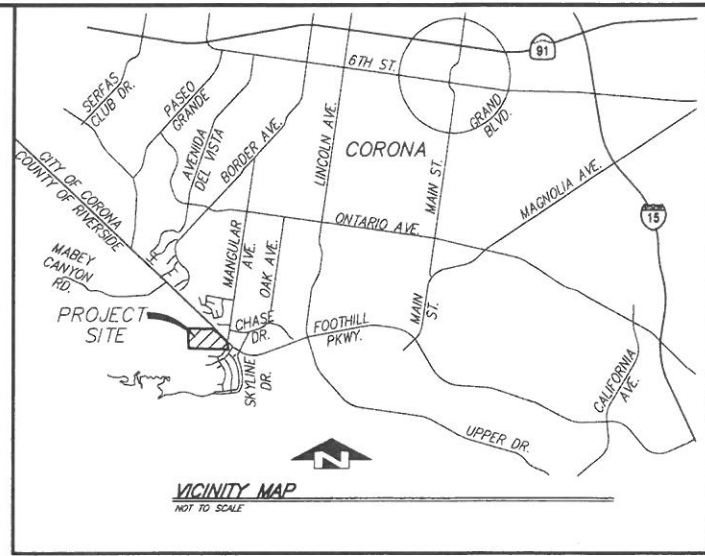
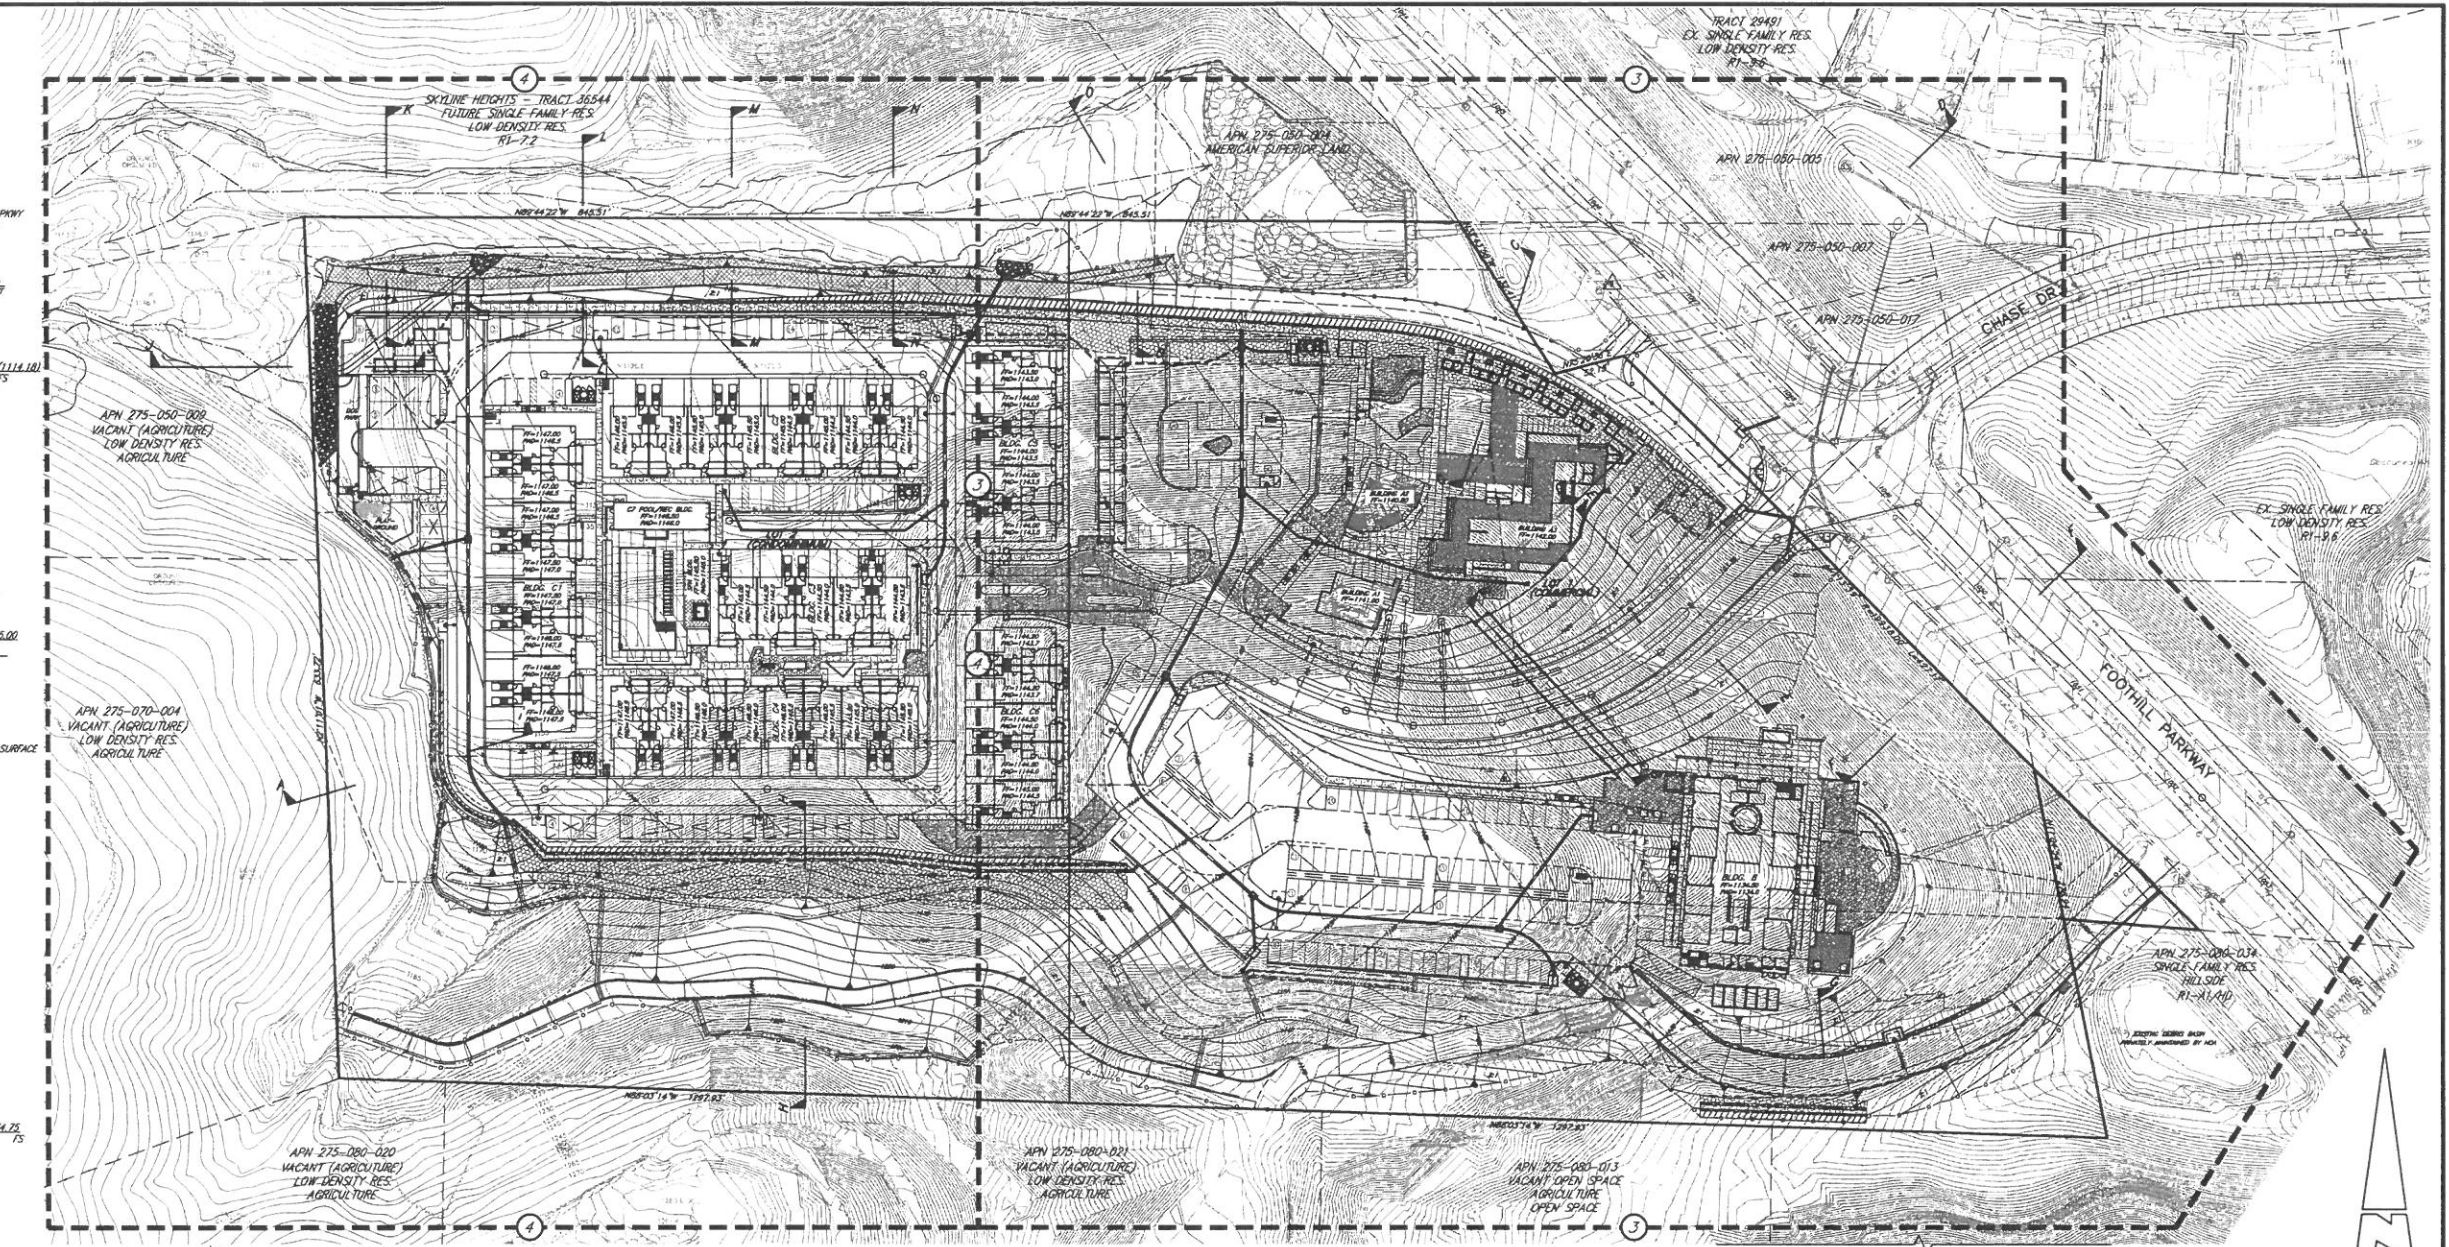
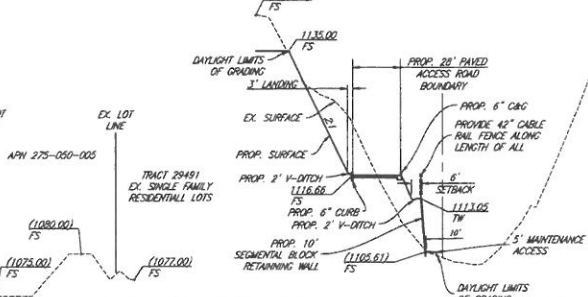
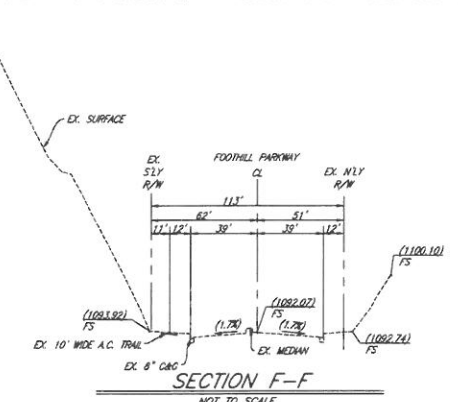
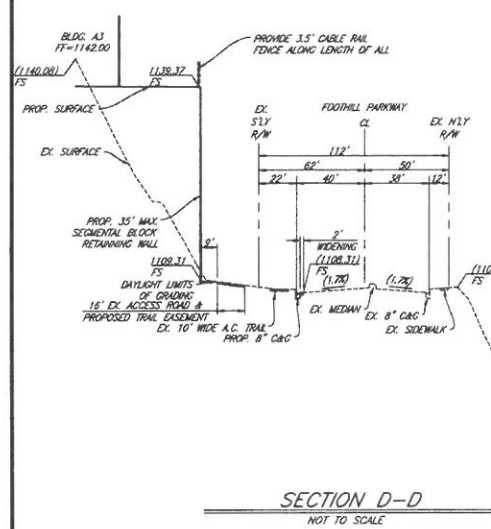
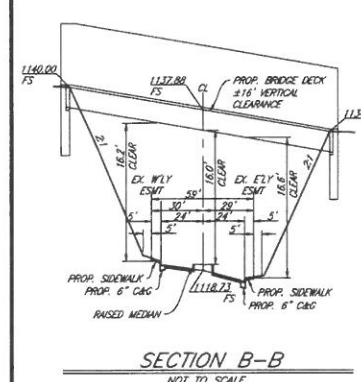


DETAIL OF FENCE POST INSTALLATION USING SLEEVE-IT 1224R

PLANTABLE GEOGRID REINFORCED WALL SECTION
NOT TO SCALE

DATE OF LATEST REVISION: 05/3/2021

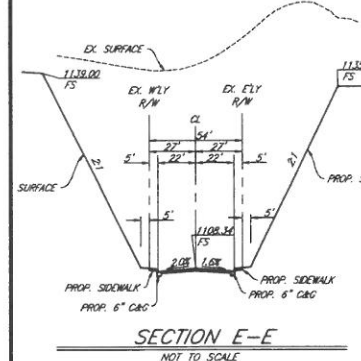


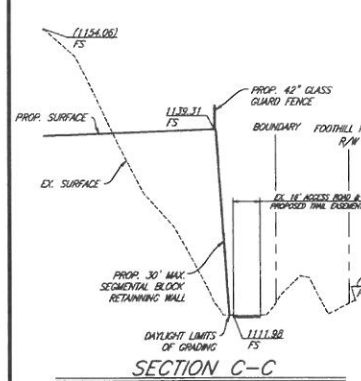

INDEX MAP
SCALE: 1"=50'

INDEX MAP LEGEND:

- ① INDICATES GRADING PLAN SHEET NUMBER
- INDICATES GRADING PLAN SHEET LIMIT

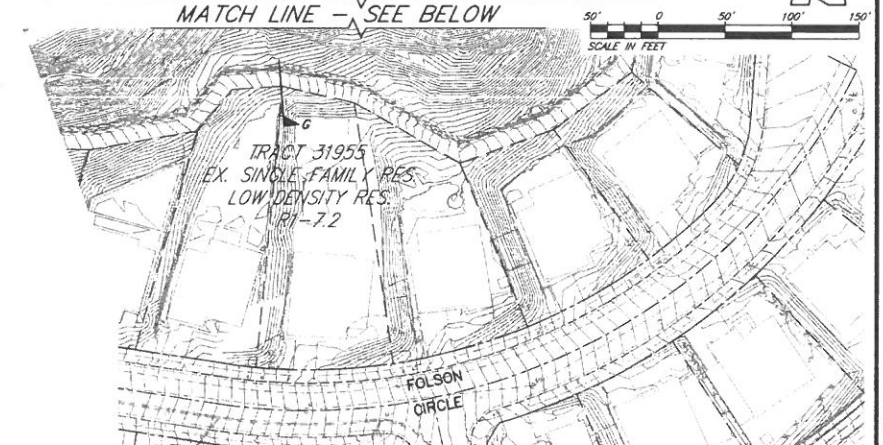

PRECISE PLAN
SKYLINE VILLAGE - TTM 37691
CITY OF CORONA

PREPARED FOR: GF INVESTMENTS, LLC.
110 N. LINCOLN AVE #202
CORONA, CA 92882
(951) 603-5042

PREPARED BY: **KWC ENGINEERS**
CIVIL ENGINEERS • PLANNERS • SURVEYORS
1800 CAMPION AVE., SUITE 100 CORONA, CA 92881-3375 951-734-1130

SHEET
2 OF 5
SHEET



SEE SHEET 4


OFFSITE SEWER CONNECTION DETAIL
AT FOOTHILL PKWY/TRUDY WAY
SCALE: 1"=30'

SEE ABOVE FOR SEWER CONNECTION LOCATION
AT FOOTHILL PARKWAY/TRUDY WAY




30' 0' 30' 60' 90'
SCALE IN FEET

PRECISE PLAN SKYLINE VILLAGE - TTM 37691 CITY OF CORONA	
PREPARED FOR	GF INVESTMENTS, LLC, 110 N. LINCOLN AVE #202 CORONA, CA 92882 (951) 603-5042
PREPARED BY	KWC ENGINEERS CIVIL ENGINEERS • PLANNERS • SURVEYORS 1880 CAMDEN AVE., SUITE 100 CORONA, CA 92701-3200 (951) 734-3130
SHEET 3 OF 5 SHEET	








IN THE EVENT OF A DISASTER, THE CITY OF CORONA WILL BE RESPONSIBLE FOR THE REPAIR AND MAINTENANCE OF THE SEWER SYSTEM.

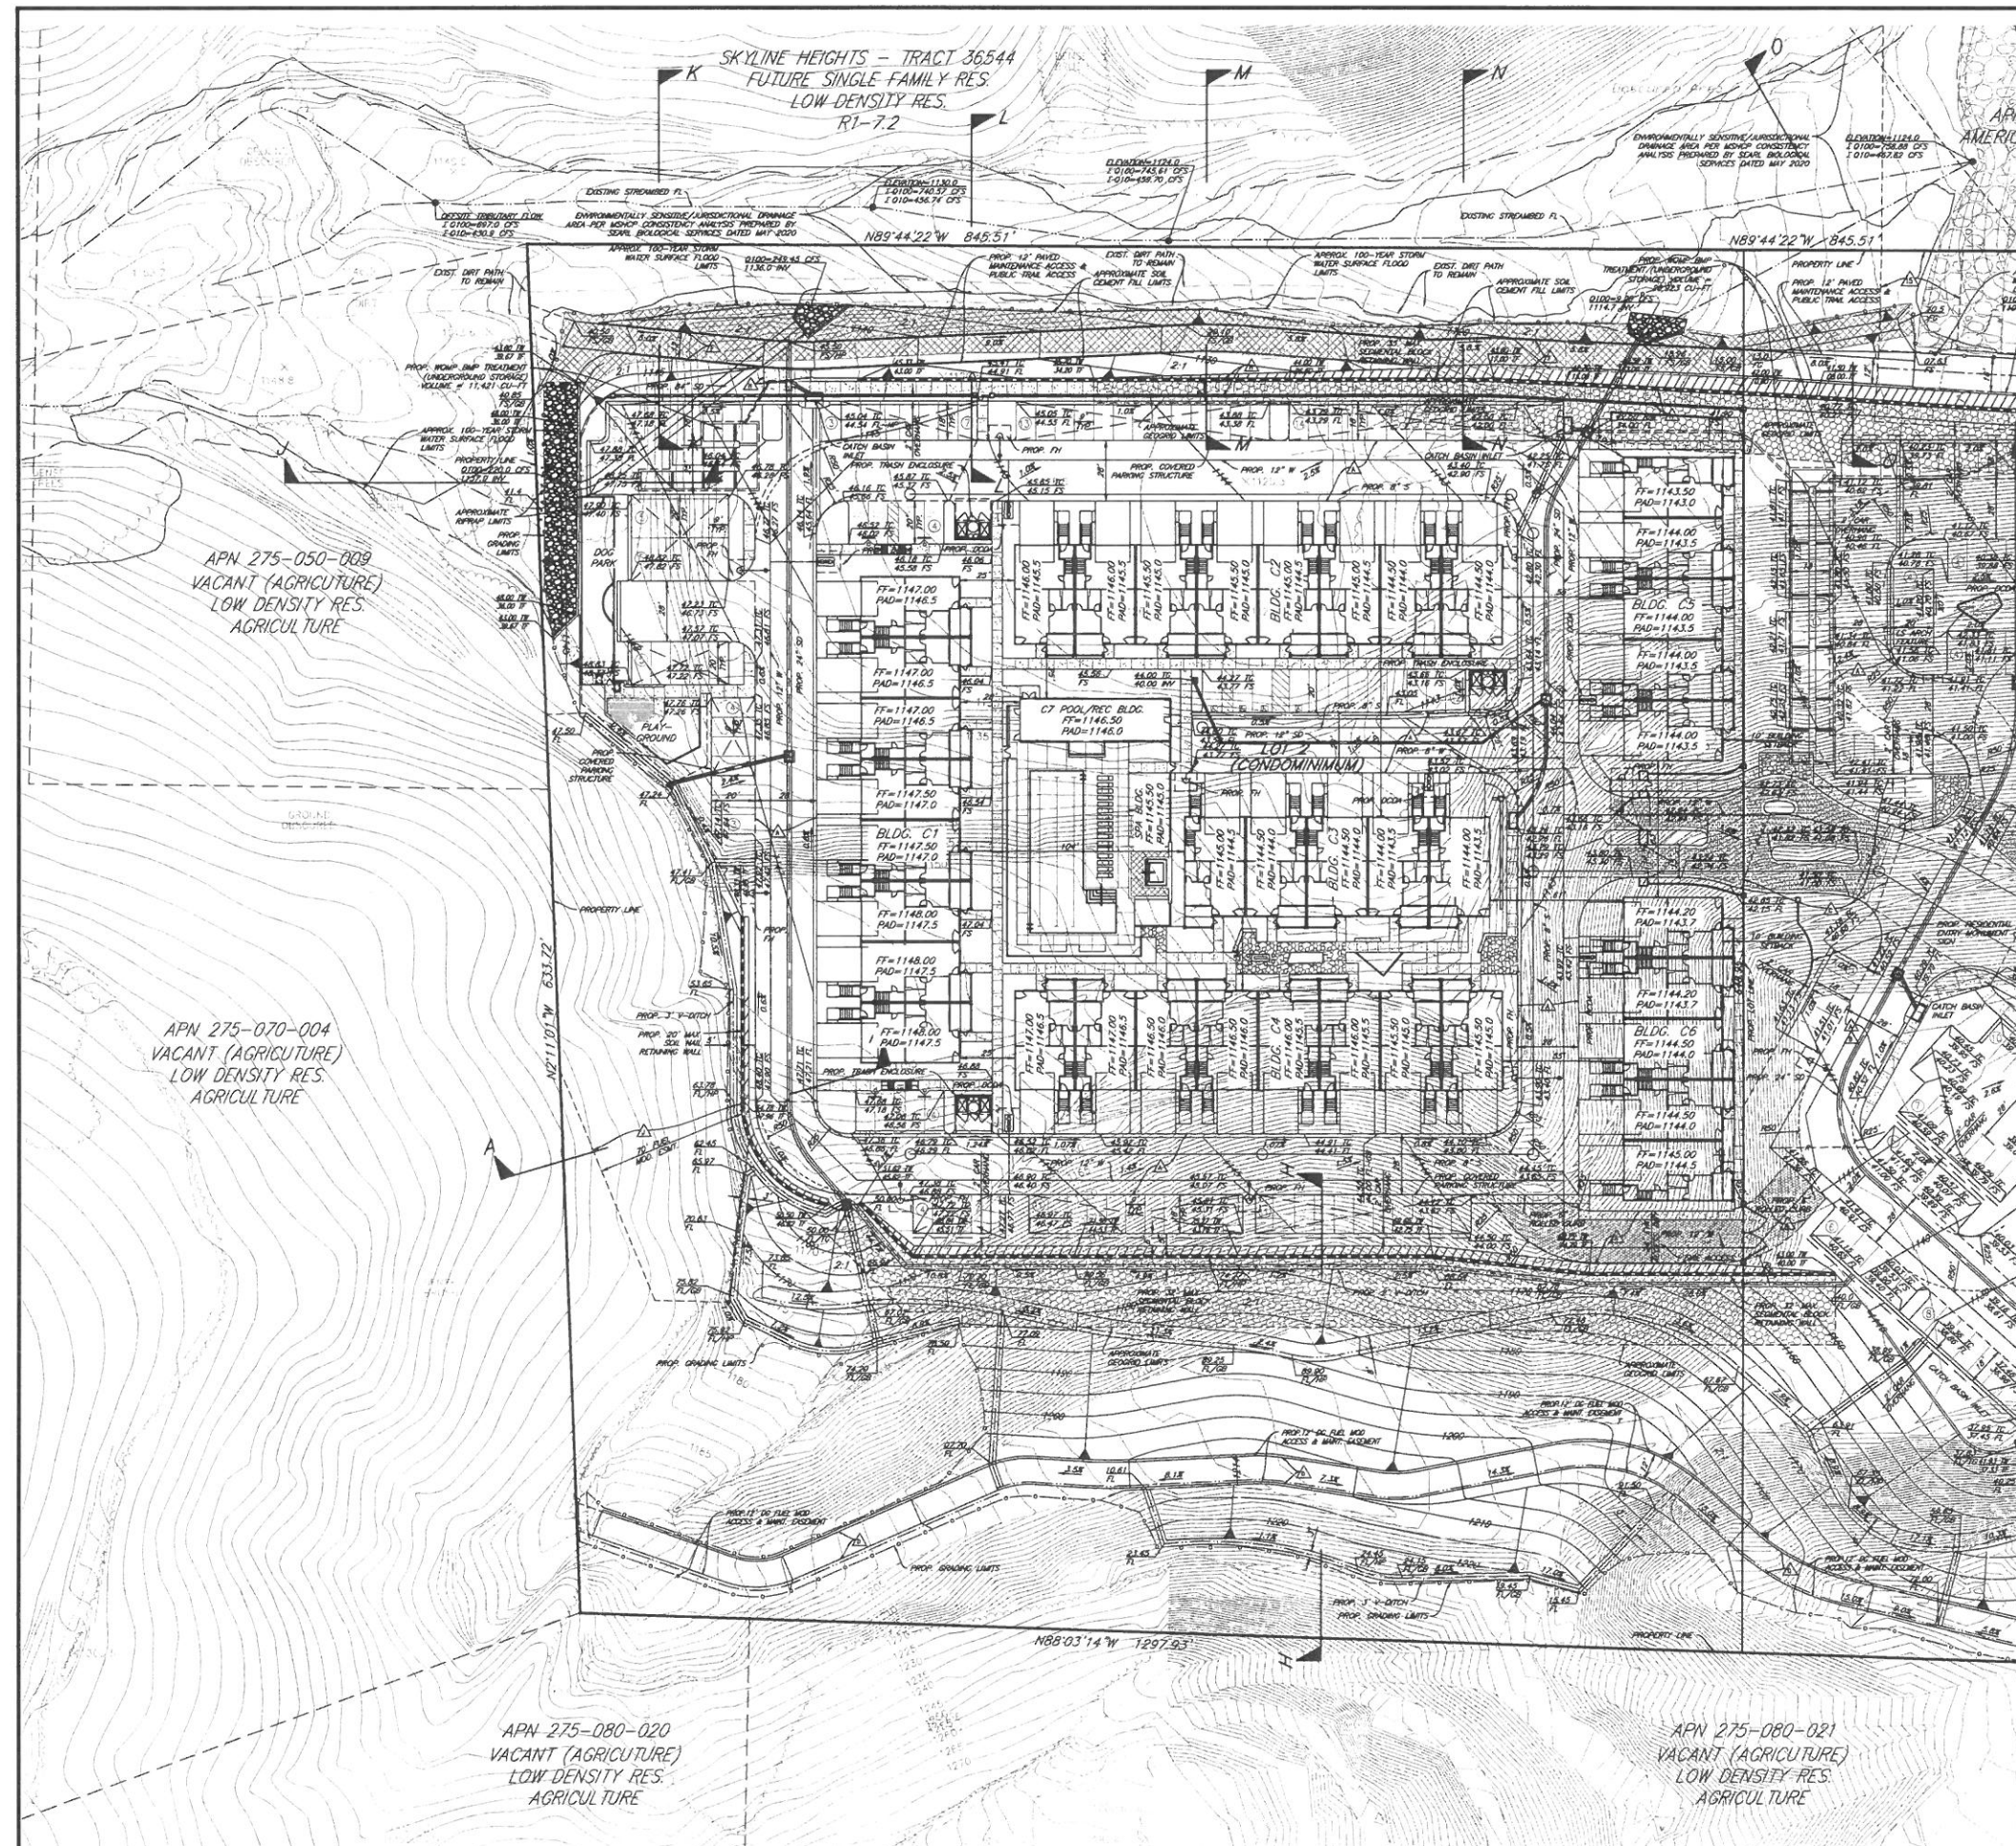

SEE SHEET 3

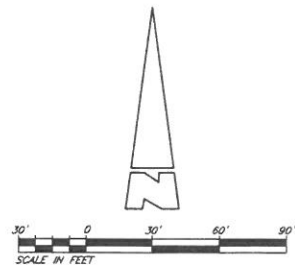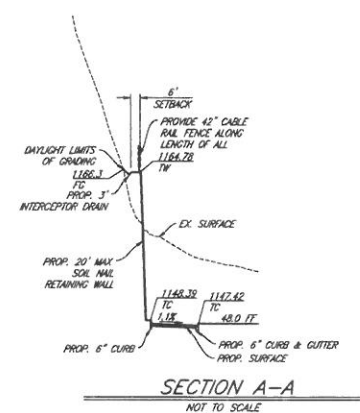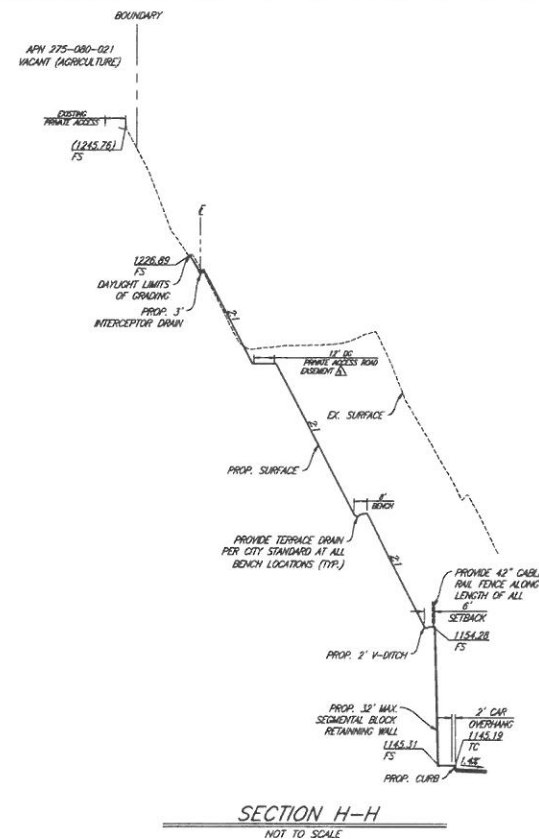

PRECISE PLAN SKYLINE VILLAGE - TTM 37691 CITY OF CORONA	
PREPARED FOR	GF INVESTMENTS, LLC. 110 N. LINCOLN AVE #202 CORONA, CA 92882 (951) 603-5042
PREPARED BY	KWC ENGINEERS CIVIL ENGINEERS • PLANNERS • SURVEYORS 1880 COMPTON AVENUE, SUITE 100 CORONA, CA 92881-3375 951-734-2130
SHEET 4 OF 5 SHEET	

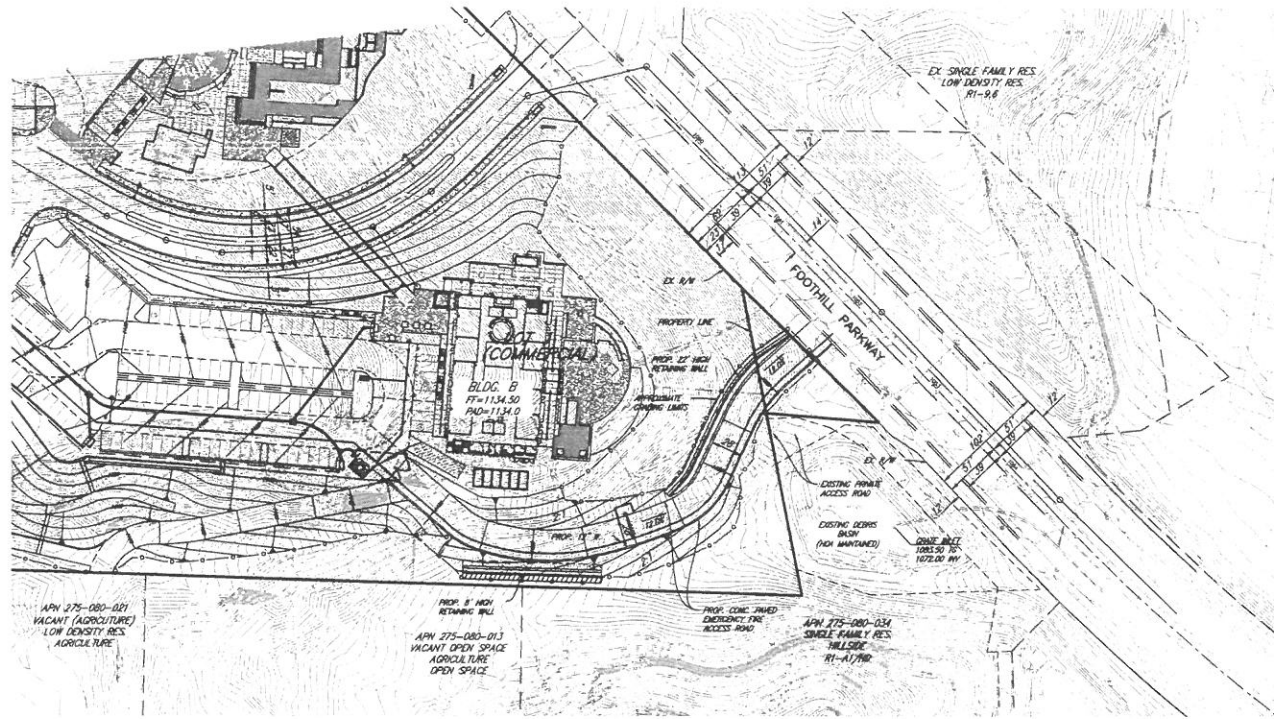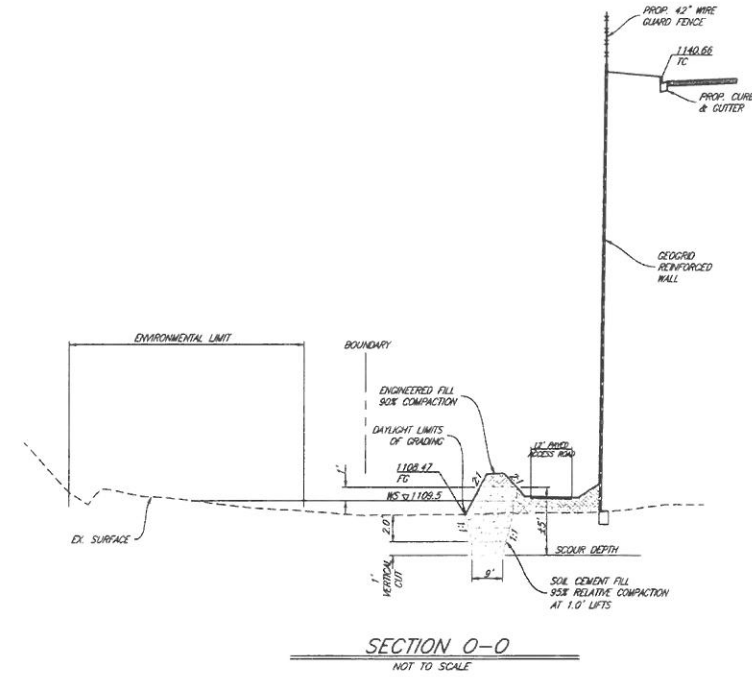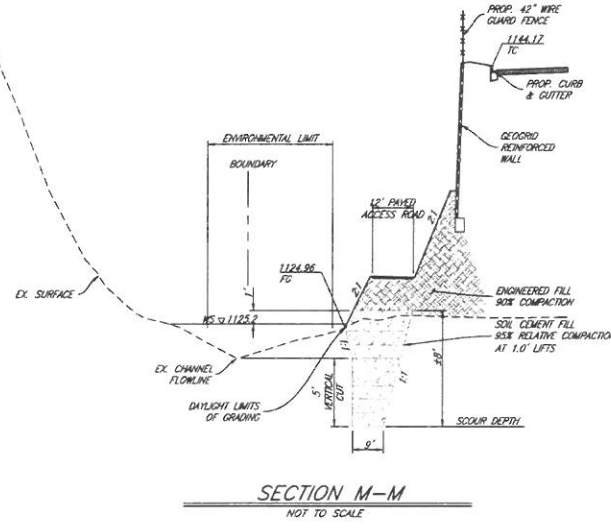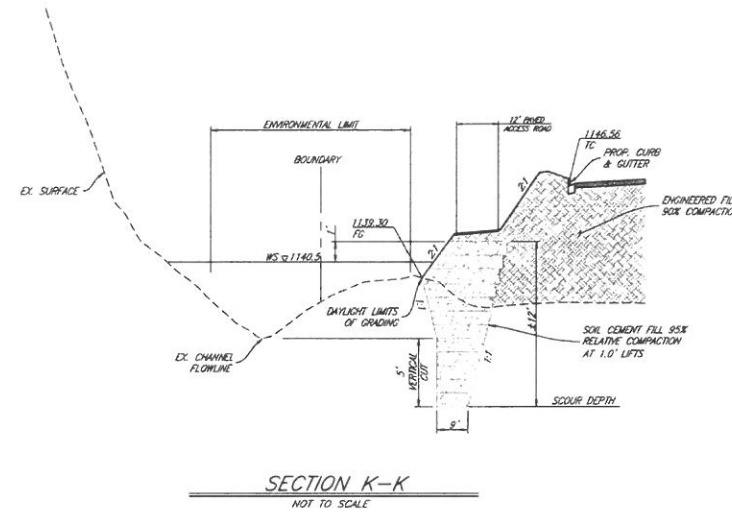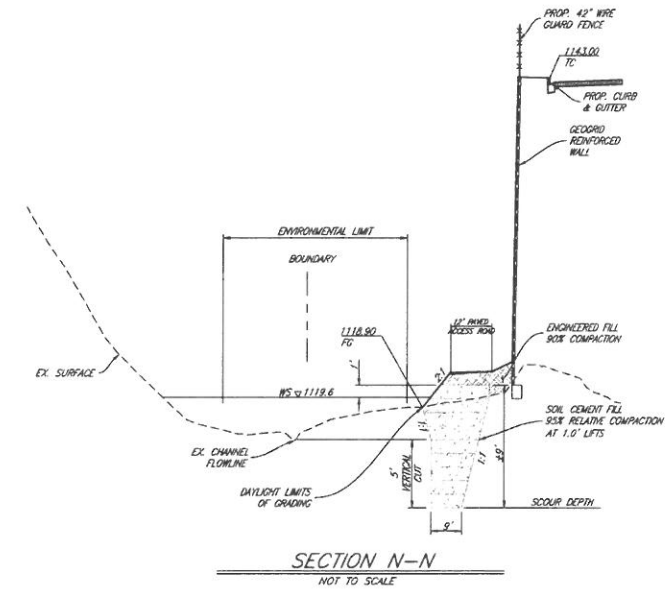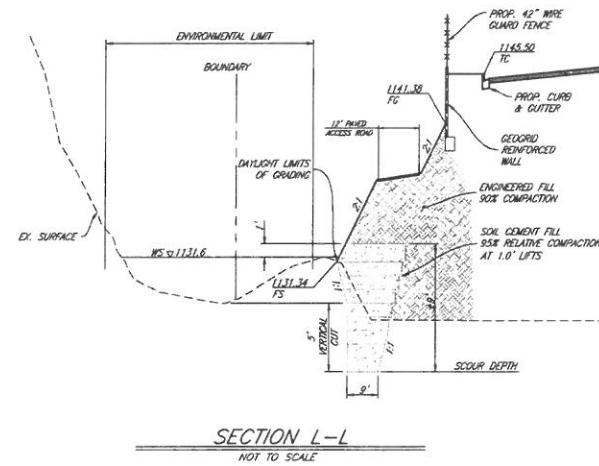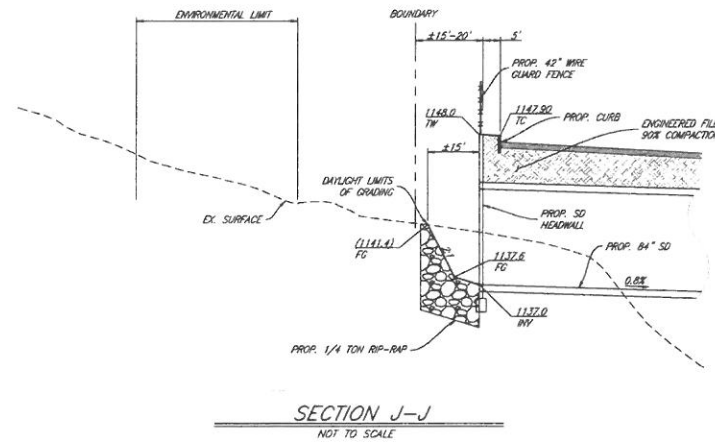

PRECISE PLAN SKYLINE VILLAGE - TTM 37891 CITY OF CORONA	
PREPARED FOR GF INVESTMENTS, LLC 110 N. LINCOLN AVE #202 CORONA, CA 92882 (951) 603-5042	PREPARED BY KWC ENGINEERS 1800 COMPTON AVENUE, SUITE 100, CORONA, CA 92701-2570 951-754-3130
SHEET 5 OF 5 SHEET	

ALL RIGHTS RESERVED. NO PART OF THIS DOCUMENT MAY BE REPRODUCED OR TRANSMITTED IN ANY FORM OR BY ANY MEANS, ELECTRONIC OR MECHANICAL, WITHOUT PERMISSION IN WRITING FROM KWC ENGINEERS.