

R2020-0004



LAKESIDE BLDG

REXCO
DEVELOPMENT

DOS LAGOS COMMERCIAL

CORONA, CA


© 2020 WILLIAM HEZMALHALCH ARCHITECTS, INC. dba WHA.

| 2013407 | 09-29-20


ARCHITECTS . PLANNERS . DESIGNERS

WHA.

EXHIBIT 3.E

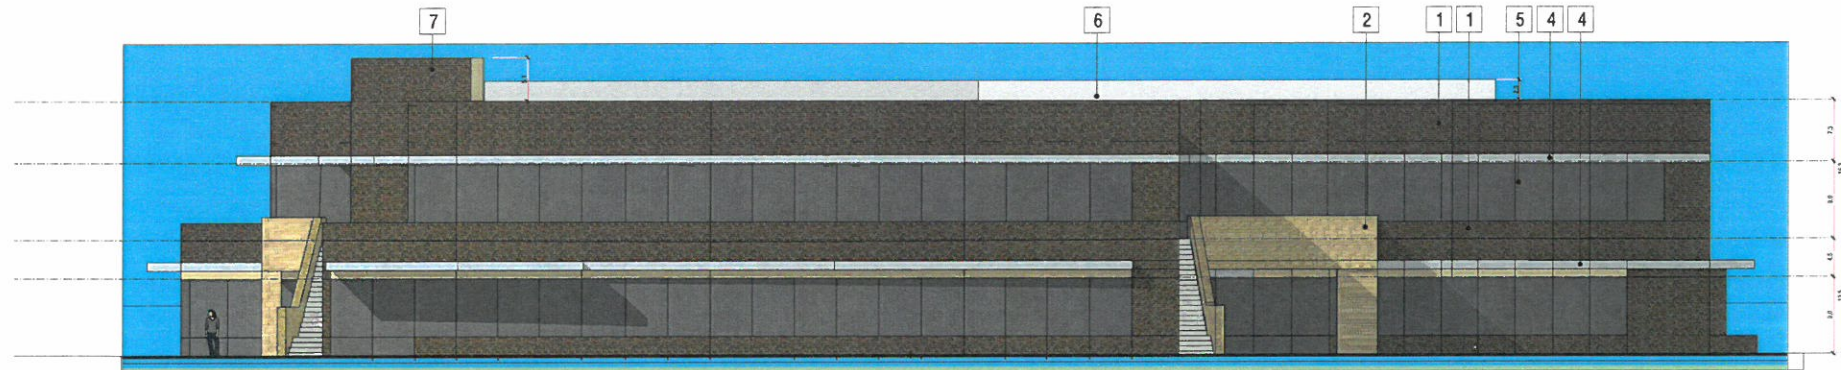


East (Parking) Elevation

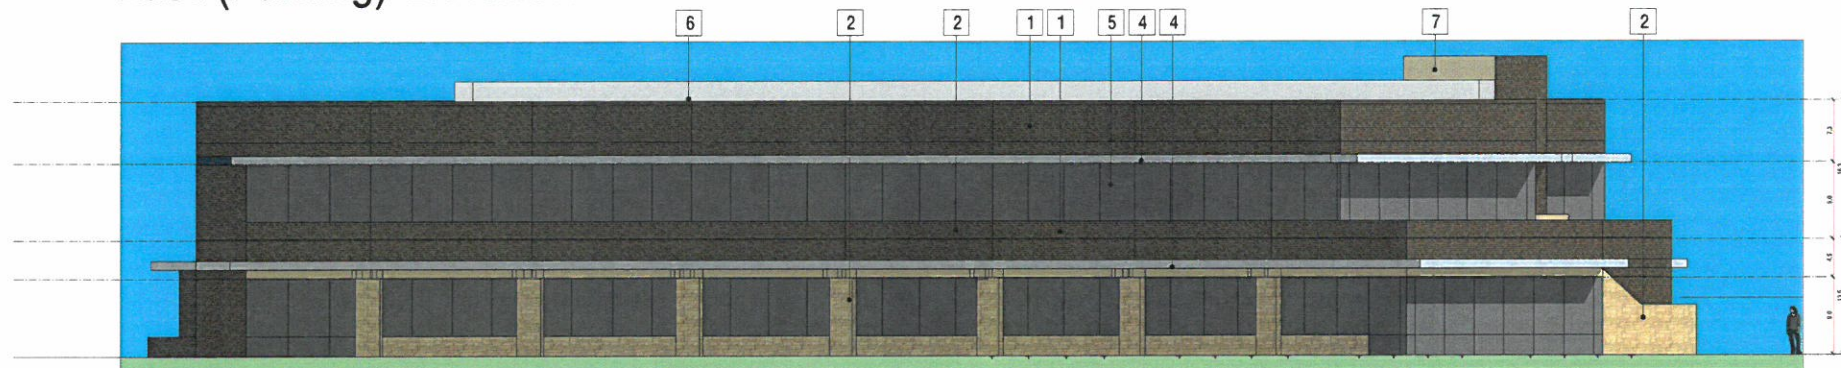

West (Lake) Elevation



South Elevation

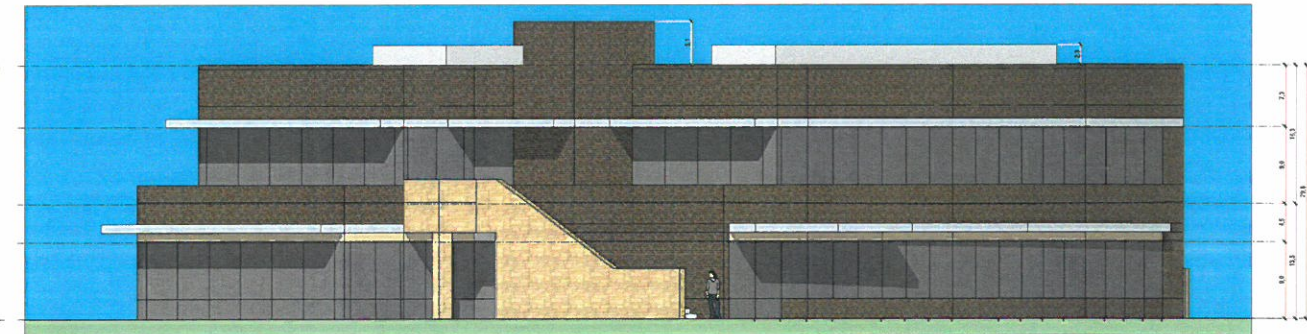

North Elevation

- ELEVATION NOTES
- 1 BRICK VENEER
 - 2 STONE PANEL ACCENT
 - 3 STONE PILASTER
 - 4 CLEAR ALUM. FINISH HEADER & SUN CANOPIES
 - 5 TINTED GRAYLITE GLASS
 - 6 ROOF-MOUNTED MECH EQUIPMENT BEHIND PARAPET OR MECH SCREEN, SET BACK FROM PERIMETER
 - 7 ELEVATOR OVERRIDE